


F.A.P. RTE.	SECTION	COUNTY	TOTAL SHEETS	SHEET NO.
337	20R-5	LAKE	562	526
STA. 99+825.000		TO STA. 104+600.000		
FED. ROAD DIST. NO.	ILLINOIS FED. AID PROJECT			
D+91-552-99			60881	

FINAL SURVEY	SURVEYED	BY	DATE
NOTE BOOK	TEMPLATE		
AREAS CHECKED	AREAS CHECKED		
NO.	NO.		

ORIGINAL SURVEY	SURVEYED	BY	DATE
NOTE BOOK	TEMPLATE		
AREAS CHECKED	AREAS CHECKED		
NO.	NO.		

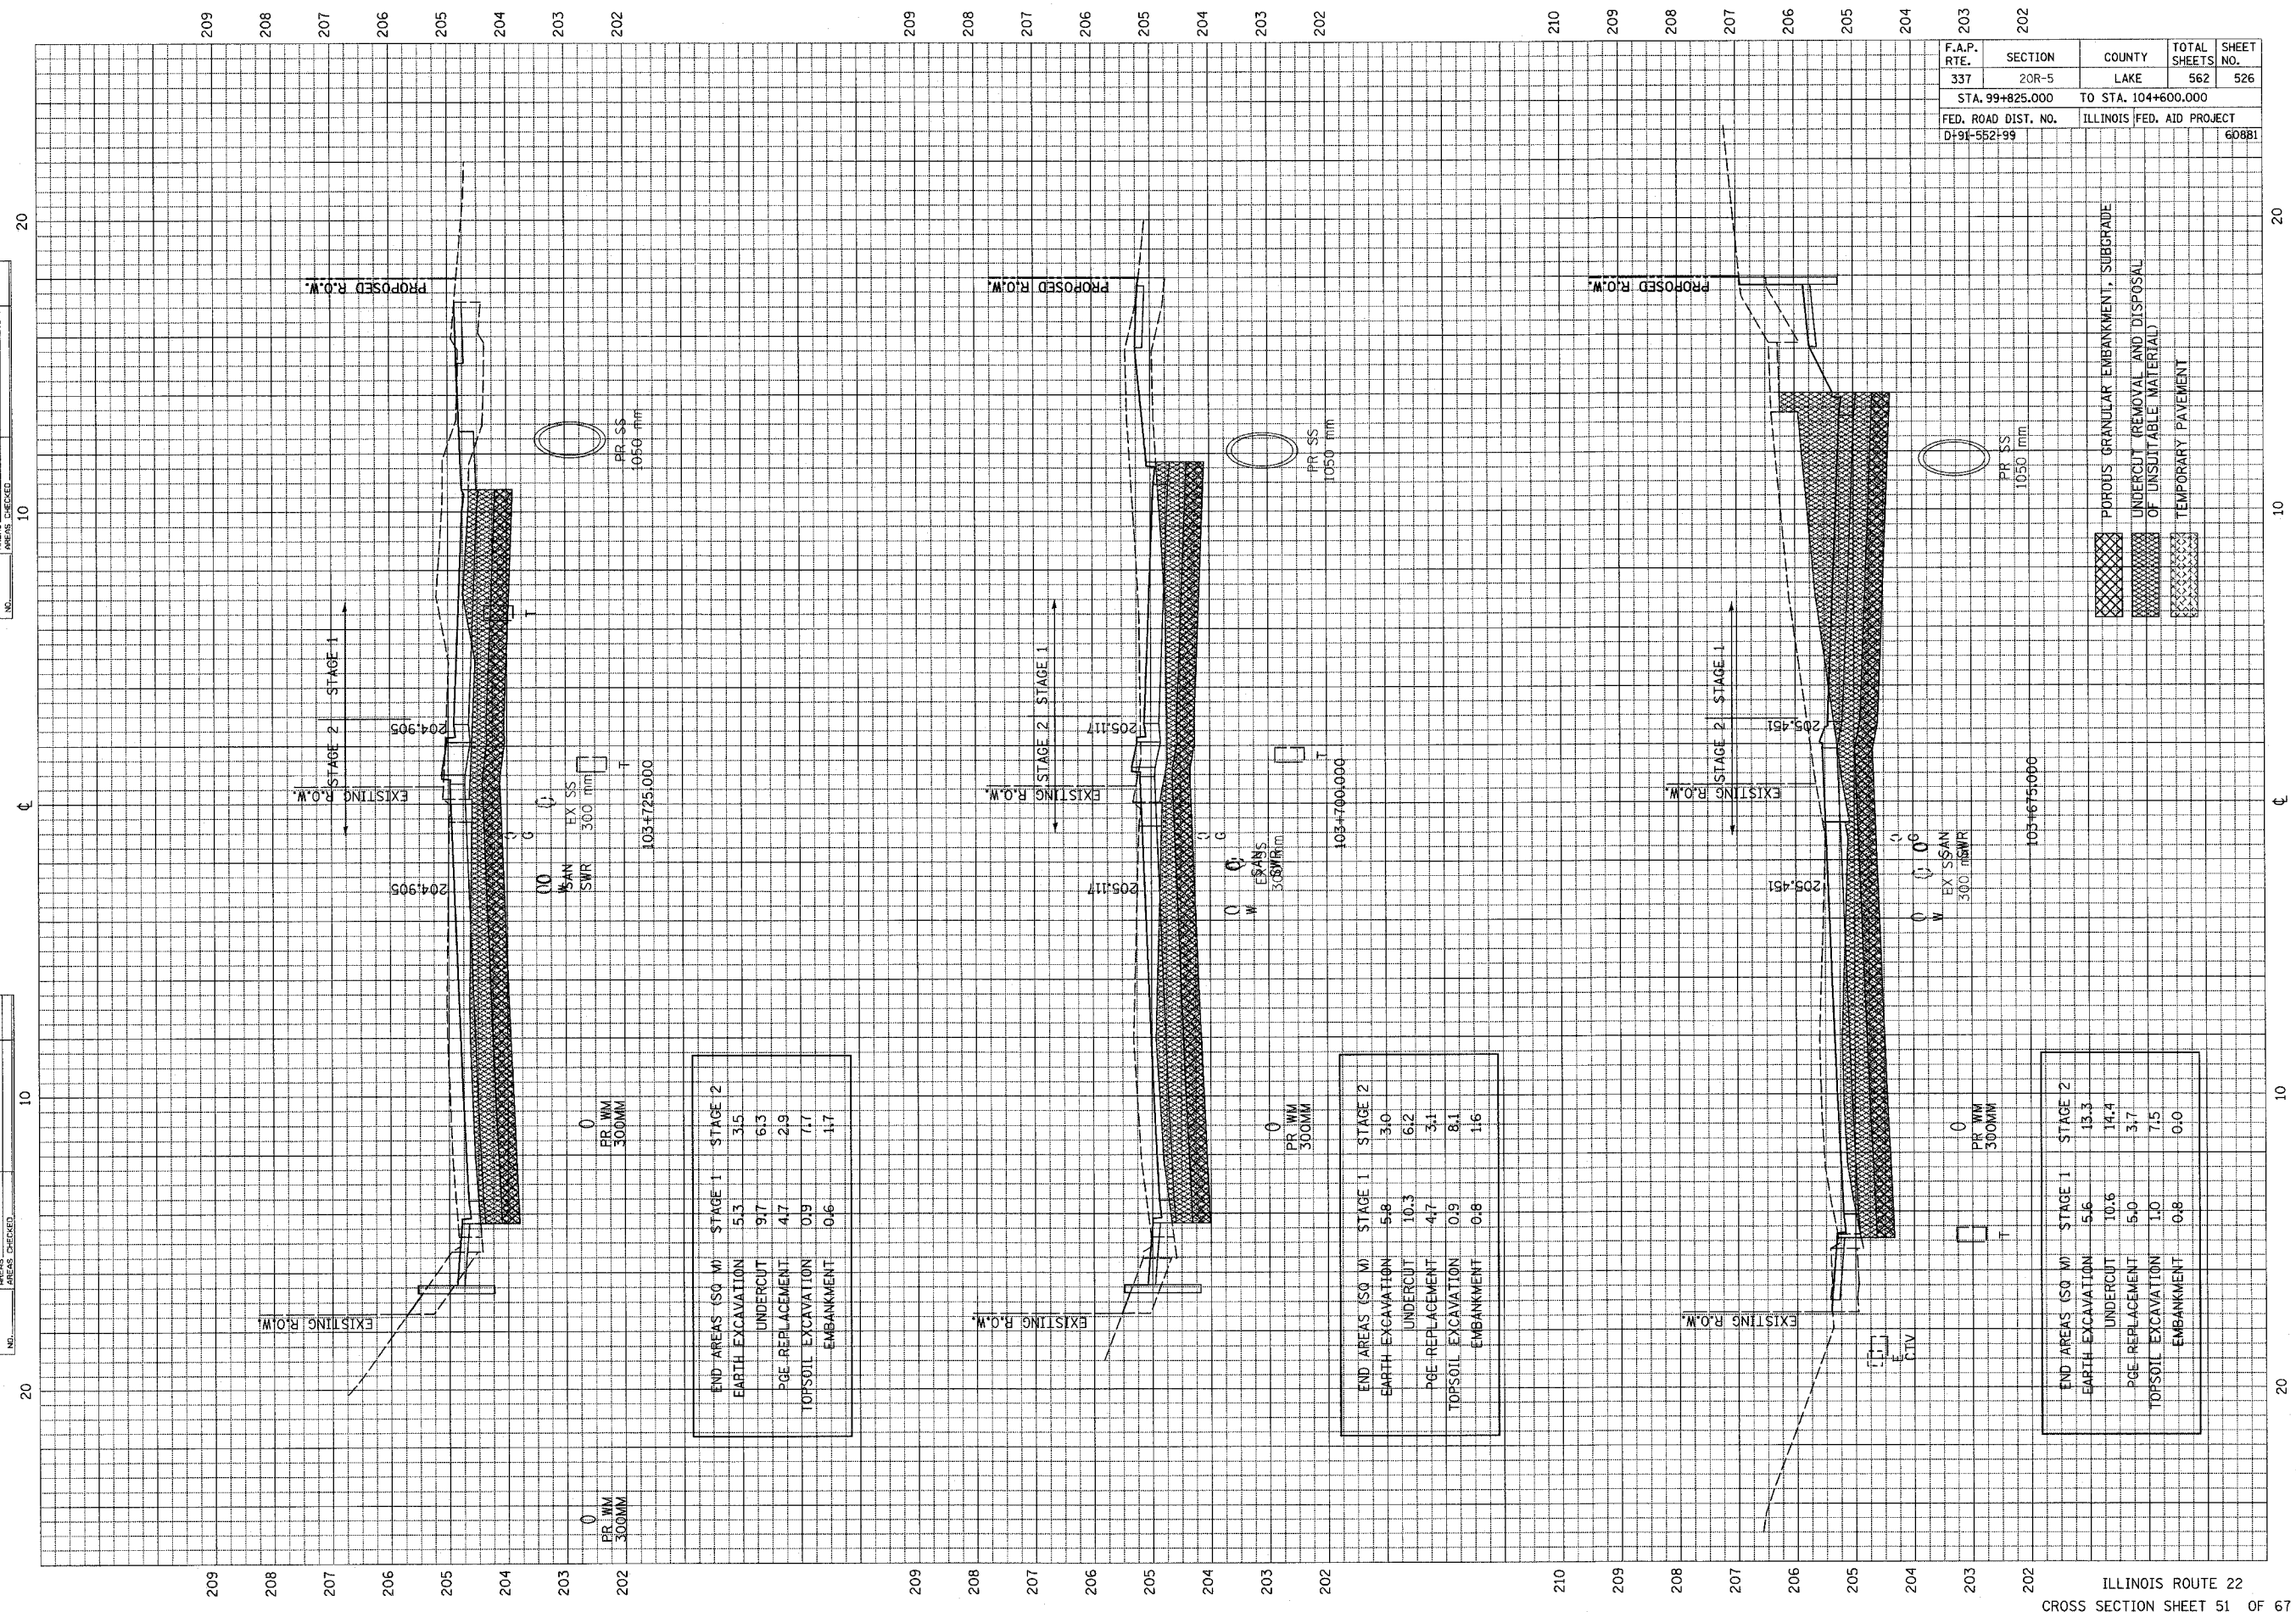

END AREAS (SQ M)	STAGE 1	STAGE 2
EARTH EXCAVATION	5.3	3.5
UNDERCUT	9.7	6.3
PGE REPLACEMENT	4.7	2.9
TOPSOIL EXCAVATION	0.9	7.7
EMBANKMENT	0.6	1.7

END AREAS (SQ M)	STAGE 1	STAGE 2
EARTH EXCAVATION	5.8	3.0
UNDERCUT	10.3	6.2
PGE REPLACEMENT	4.7	3.1
TOPSOIL EXCAVATION	0.9	8.1
EMBANKMENT	0.8	1.6

END AREAS (SQ M)	STAGE 1	STAGE 2
EARTH EXCAVATION	5.6	13.3
UNDERCUT	10.6	14.4
PGE REPLACEMENT	5.0	3.7
TOPSOIL EXCAVATION	1.0	7.5
EMBANKMENT	0.8	0.0