


103333064/23/04/11/01 03/27/2004 07:08:25 AM

F.A.P. RTE.	SECTION	COUNTY	TOTAL SHEETS	SHEET NO.
337	20R-5	LAKE	562	527
STA. 99+825.000		TO STA. 104+600.000		
FED. ROAD DIST. NO.		ILLINOIS FED. AID PROJECT		
D-91-552-99		6088B1		

FINAL SURVEY	DATE
NO. _____	_____
BY _____	_____
DATE _____	_____
REVISIONS	DATE
NO. _____	_____
BY _____	_____
DATE _____	_____
REVISIONS	DATE
NO. _____	_____
BY _____	_____
DATE _____	_____

ORIGINAL SURVEY	DATE
NO. _____	_____
BY _____	_____
DATE _____	_____
REVISIONS	DATE
NO. _____	_____
BY _____	_____
DATE _____	_____

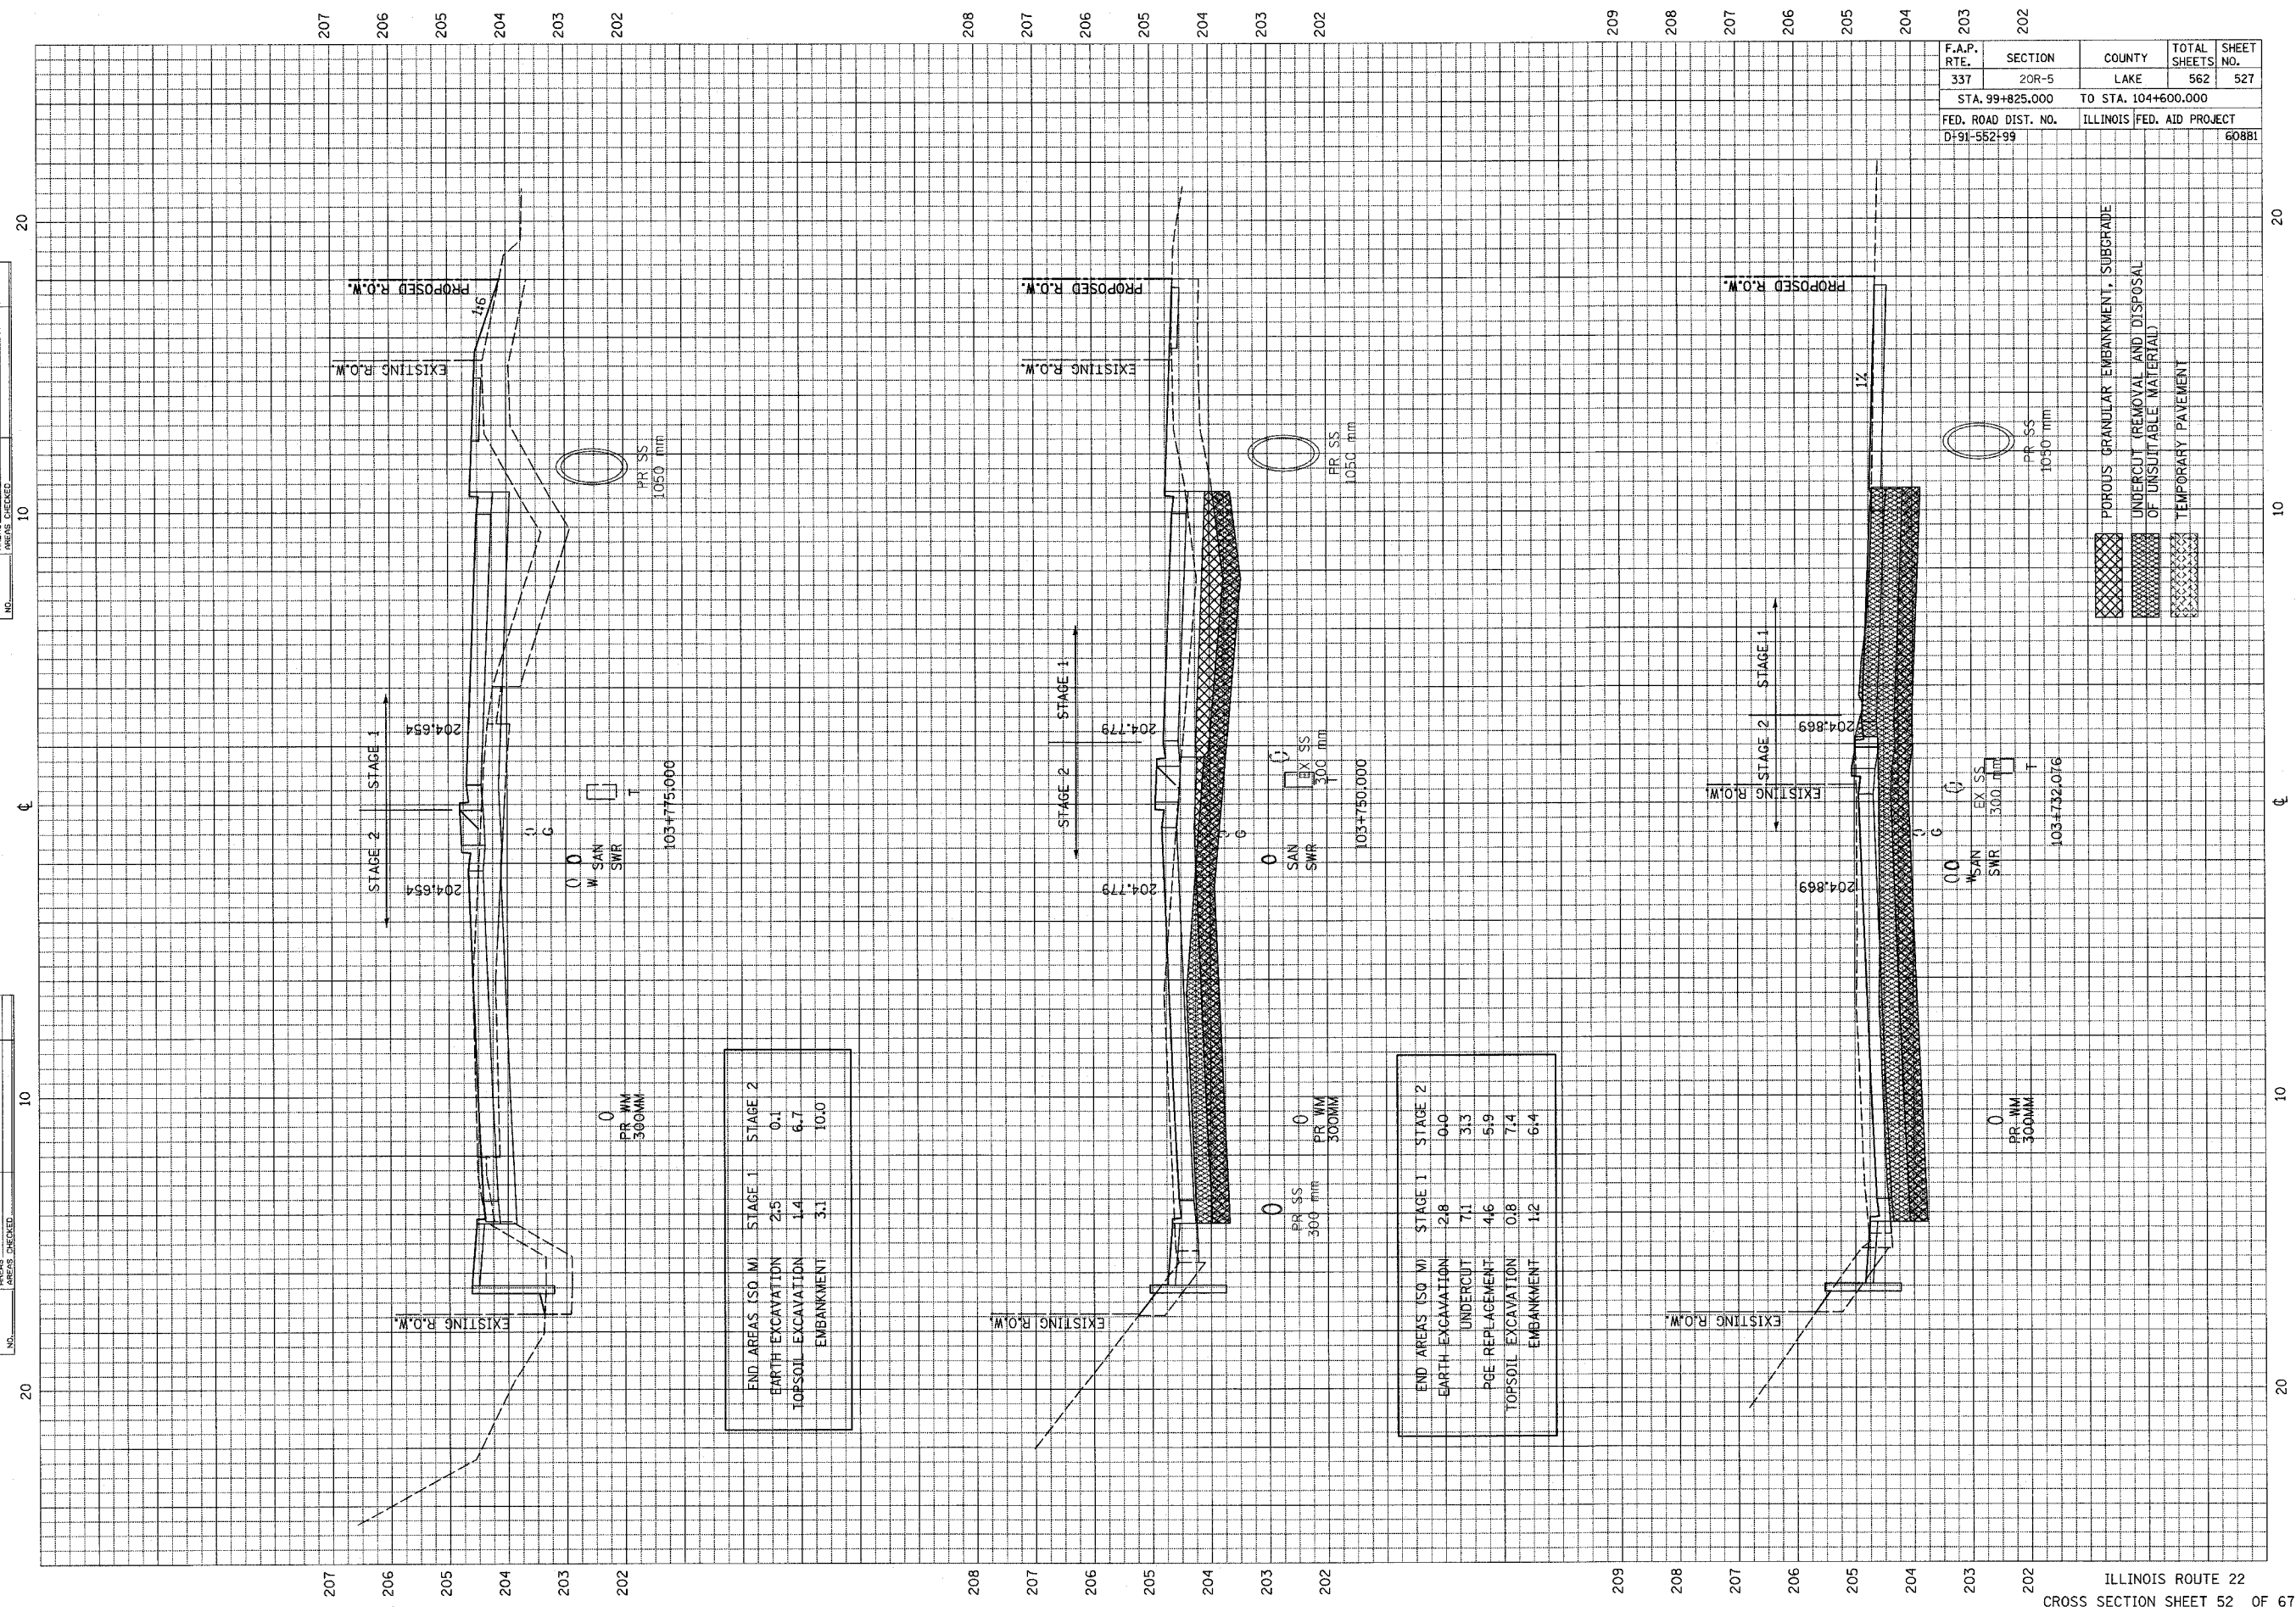

END AREAS (SQ. M)	STAGE 1	STAGE 2
EARTH EXCAVATION	2.5	0.1
TOPSOIL EXCAVATION	1.4	6.7
EMBANKMENT	3.1	10.0

END AREAS (SQ. M)	STAGE 1	STAGE 2
EARTH EXCAVATION	2.8	0.0
UNDERCUT	7.1	3.3
PGE REPLACEMENT	4.6	5.9
TOPSOIL EXCAVATION	0.8	7.4
EMBANKMENT	1.2	6.4

- POROUS GRANULAR EMBANKMENT, SUBGRADE
- UNDERCUT REMOVAL AND DISPOSAL OF UNSUITABLE MATERIAL
- TEMPORARY PAVEMENT