


10333400222451011 000 03/27/2004 07:08:33 AM

F.A.P. RTE.	SECTION	COUNTY	TOTAL SHEETS	SHEET NO.
337	20R-5	LAKE	562	528
STA. 99+825.000		TO STA. 104+600.000		
FED. ROAD DIST. NO.	ILLINOIS	FED. AID PROJECT	60881	
D-91-552-99				

FINAL SURVEY	DATE
NO. _____	BY _____
BY _____	DATE _____
NO. _____	BY _____
BY _____	DATE _____
NO. _____	BY _____

ORIGINAL SURVEY	DATE
NO. _____	BY _____
BY _____	DATE _____
NO. _____	BY _____
BY _____	DATE _____
NO. _____	BY _____

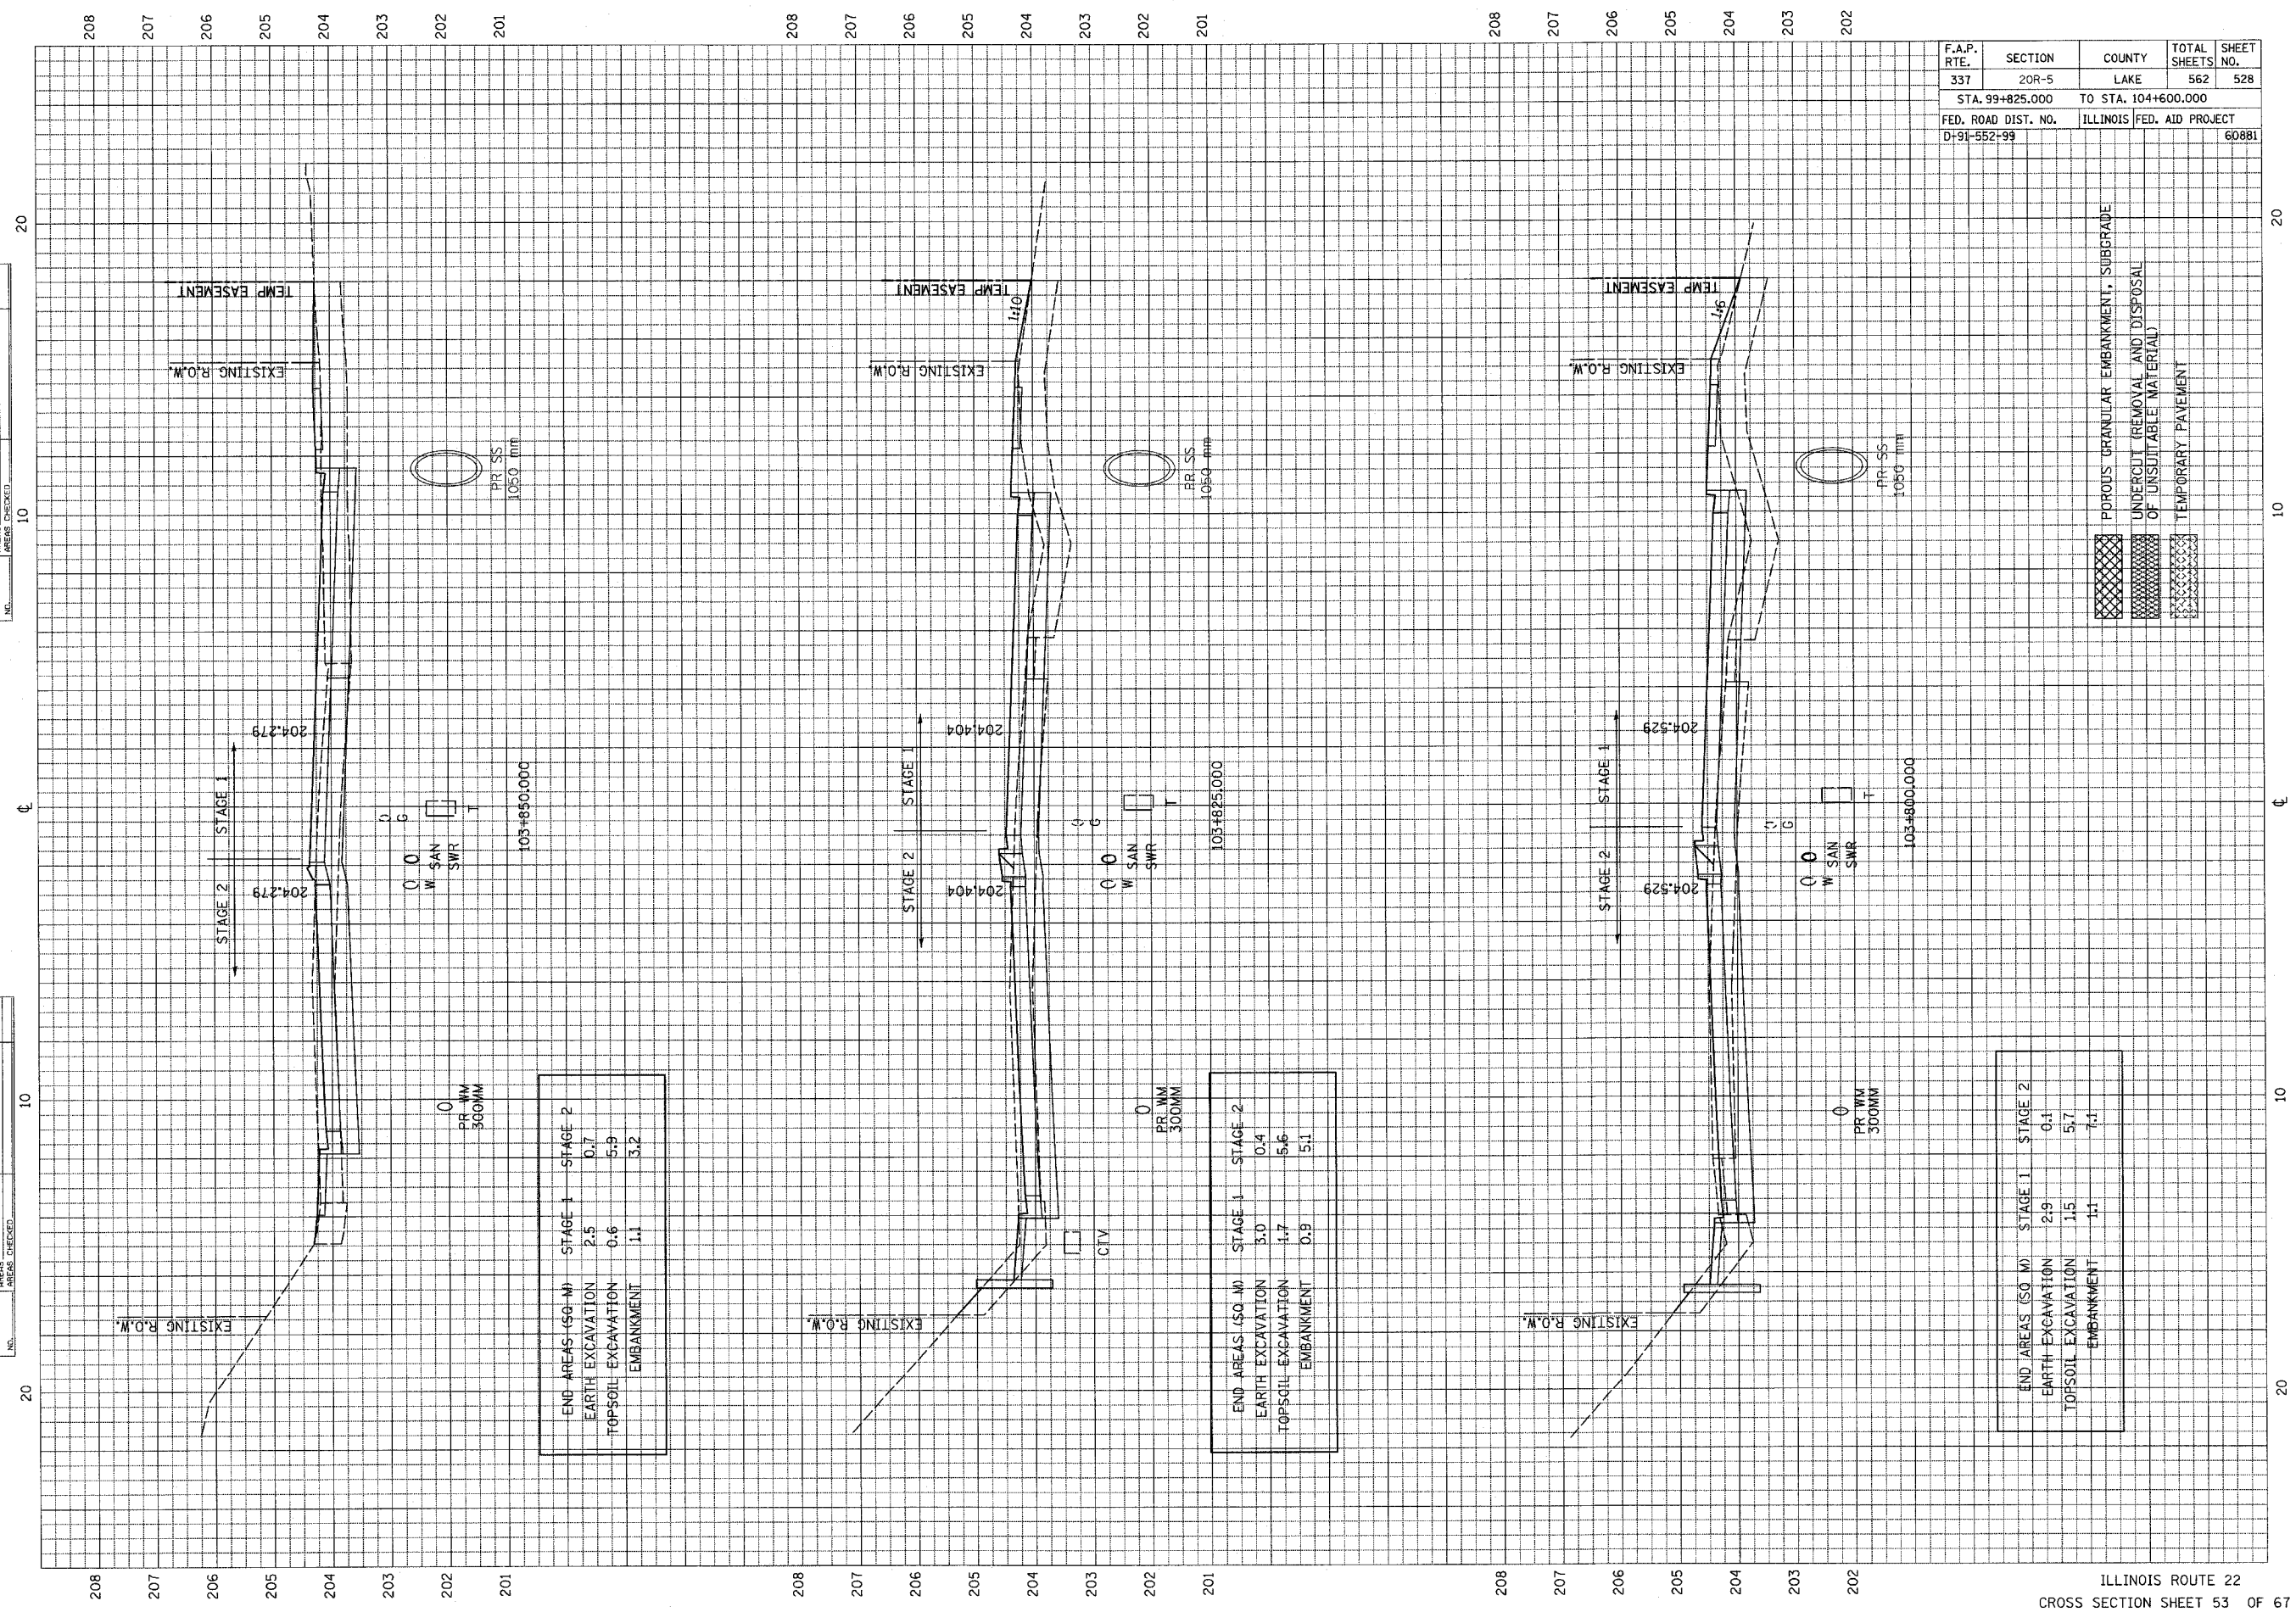

END AREAS (SQ. M)	STAGE 1	STAGE 2
EARTH EXCAVATION	2.5	0.7
TOPSOIL EXCAVATION	0.6	5.9
EMBANKMENT	1.1	3.2

END AREAS (SQ. M)	STAGE 1	STAGE 2
EARTH EXCAVATION	3.0	0.4
TOPSOIL EXCAVATION	1.7	5.6
EMBANKMENT	0.9	5.1

END AREAS (SQ. M)	STAGE 1	STAGE 2
EARTH EXCAVATION	2.9	0.1
TOPSOIL EXCAVATION	1.5	5.7
EMBANKMENT	1.1	7.1