


FINAL SURVEY	DATE
BY	
NO. CHECKED	
AREAS	
TEMP. EASEMENT	
NOTE BOOK	
NO.	

ORIGINAL SURVEY	DATE
BY	
NO. CHECKED	
AREAS	
TEMP. EASEMENT	
NOTE BOOK	
NO.	

F.A.P. RTE.	SECTION	COUNTY	TOTAL SHEETS	SHEET NO.
337	20R-5	LAKE	562	529
STA. 99+825.000		TO STA. 104+600.000		
FED. ROAD DIST. NO.		ILLINOIS FED. AID PROJECT		
D-91-552-99		60881		

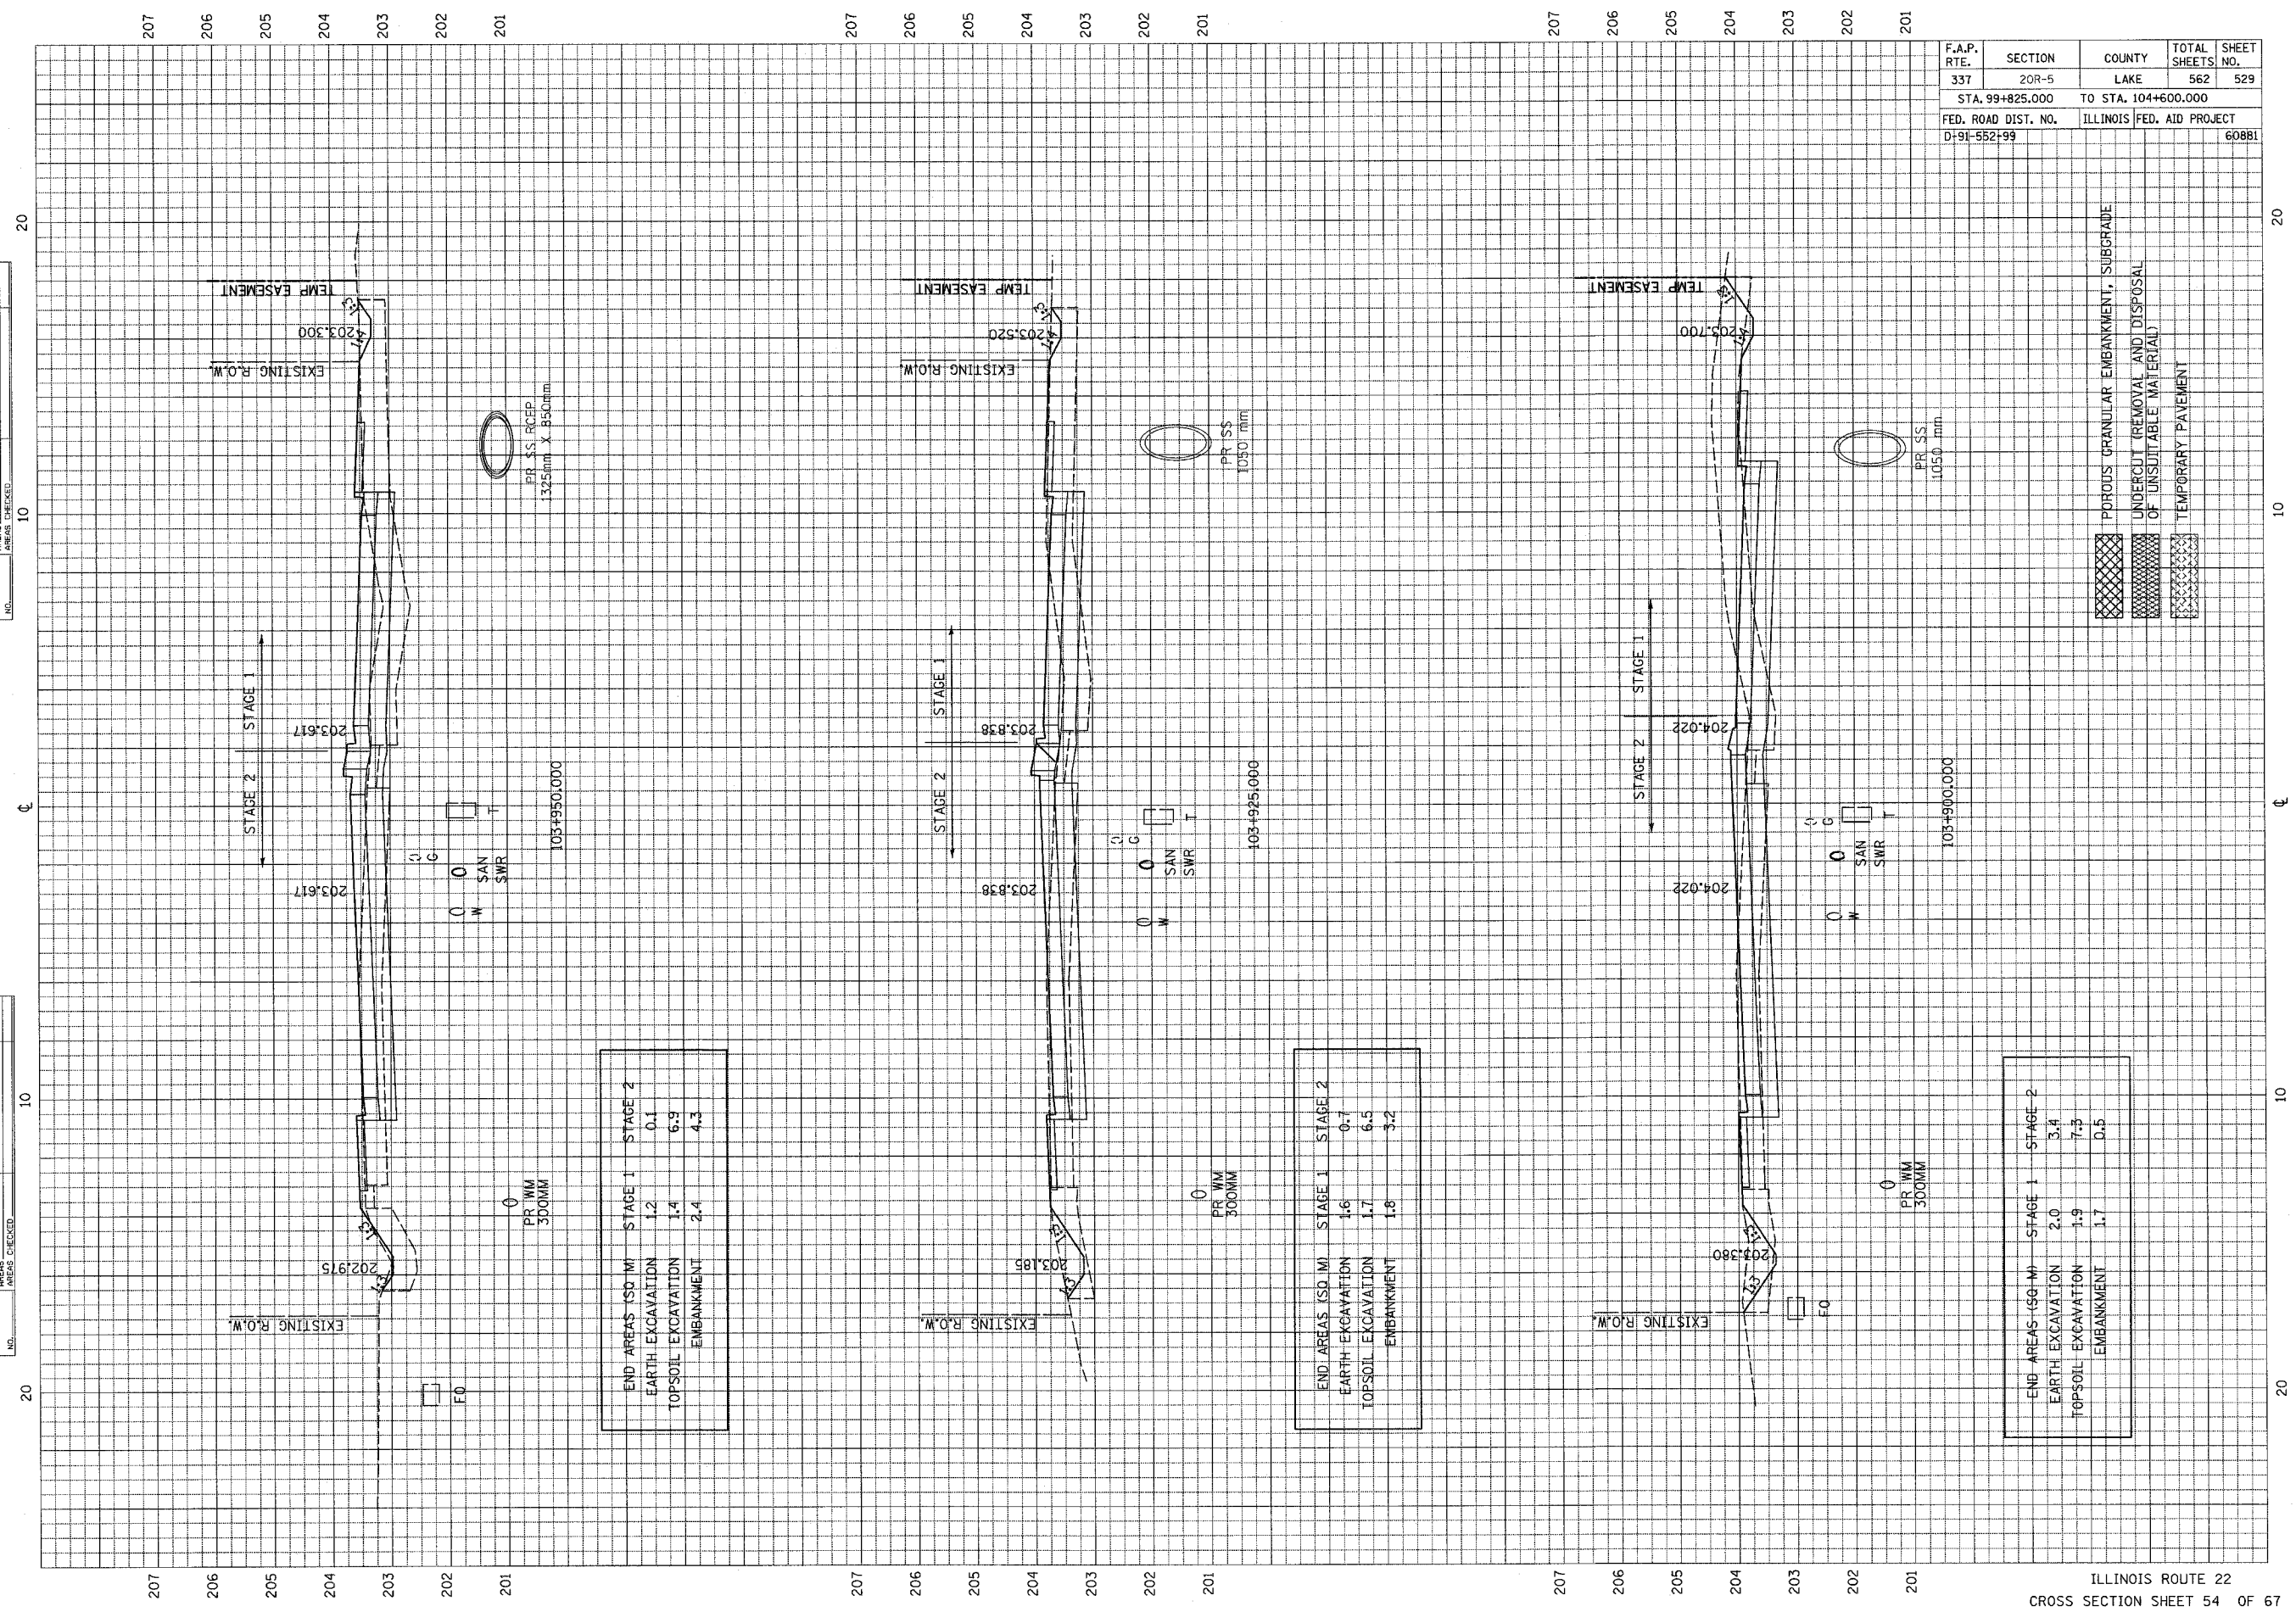

END AREAS (SQ. M)	STAGE 1	STAGE 2
EARTH EXCAVATION	1.2	0.1
TOPSOIL EXCAVATION	1.4	6.9
EMBANKMENT	2.4	4.3

END AREAS (SQ. M)	STAGE 1	STAGE 2
EARTH EXCAVATION	4.6	0.7
TOPSOIL EXCAVATION	1.7	6.5
EMBANKMENT	1.8	3.2

END AREAS (SQ. M)	STAGE 1	STAGE 2
EARTH EXCAVATION	2.0	3.4
TOPSOIL EXCAVATION	1.9	7.3
EMBANKMENT	1.7	0.5

- POROUS GRANULAR EMBANKMENT, SUBGRADE
- UNDERCUT (REMOVAL AND DISPOSAL OF UNSUITABLE MATERIAL)
- TEMPORARY PAVEMENT