


F.A.P. RTE.	SECTION	COUNTY	TOTAL SHEETS	SHEET NO.
337	20R-5	LAKE	562	540
STA. 99+825.000 TO STA. 104+600.000				
FED. ROAD DIST. NO.		ILLINOIS FED. AID PROJECT		
D-91-552-99		60881		

FINAL SURVEY	SURVEYED	BY	DATE
NOTE BOOK	TEMPLATE		
NO.	AREAS CHECKED		

ORIGINAL SURVEY	SURVEYED	BY	DATE
NOTE BOOK	TEMPLATE		
NO.	AREAS CHECKED		

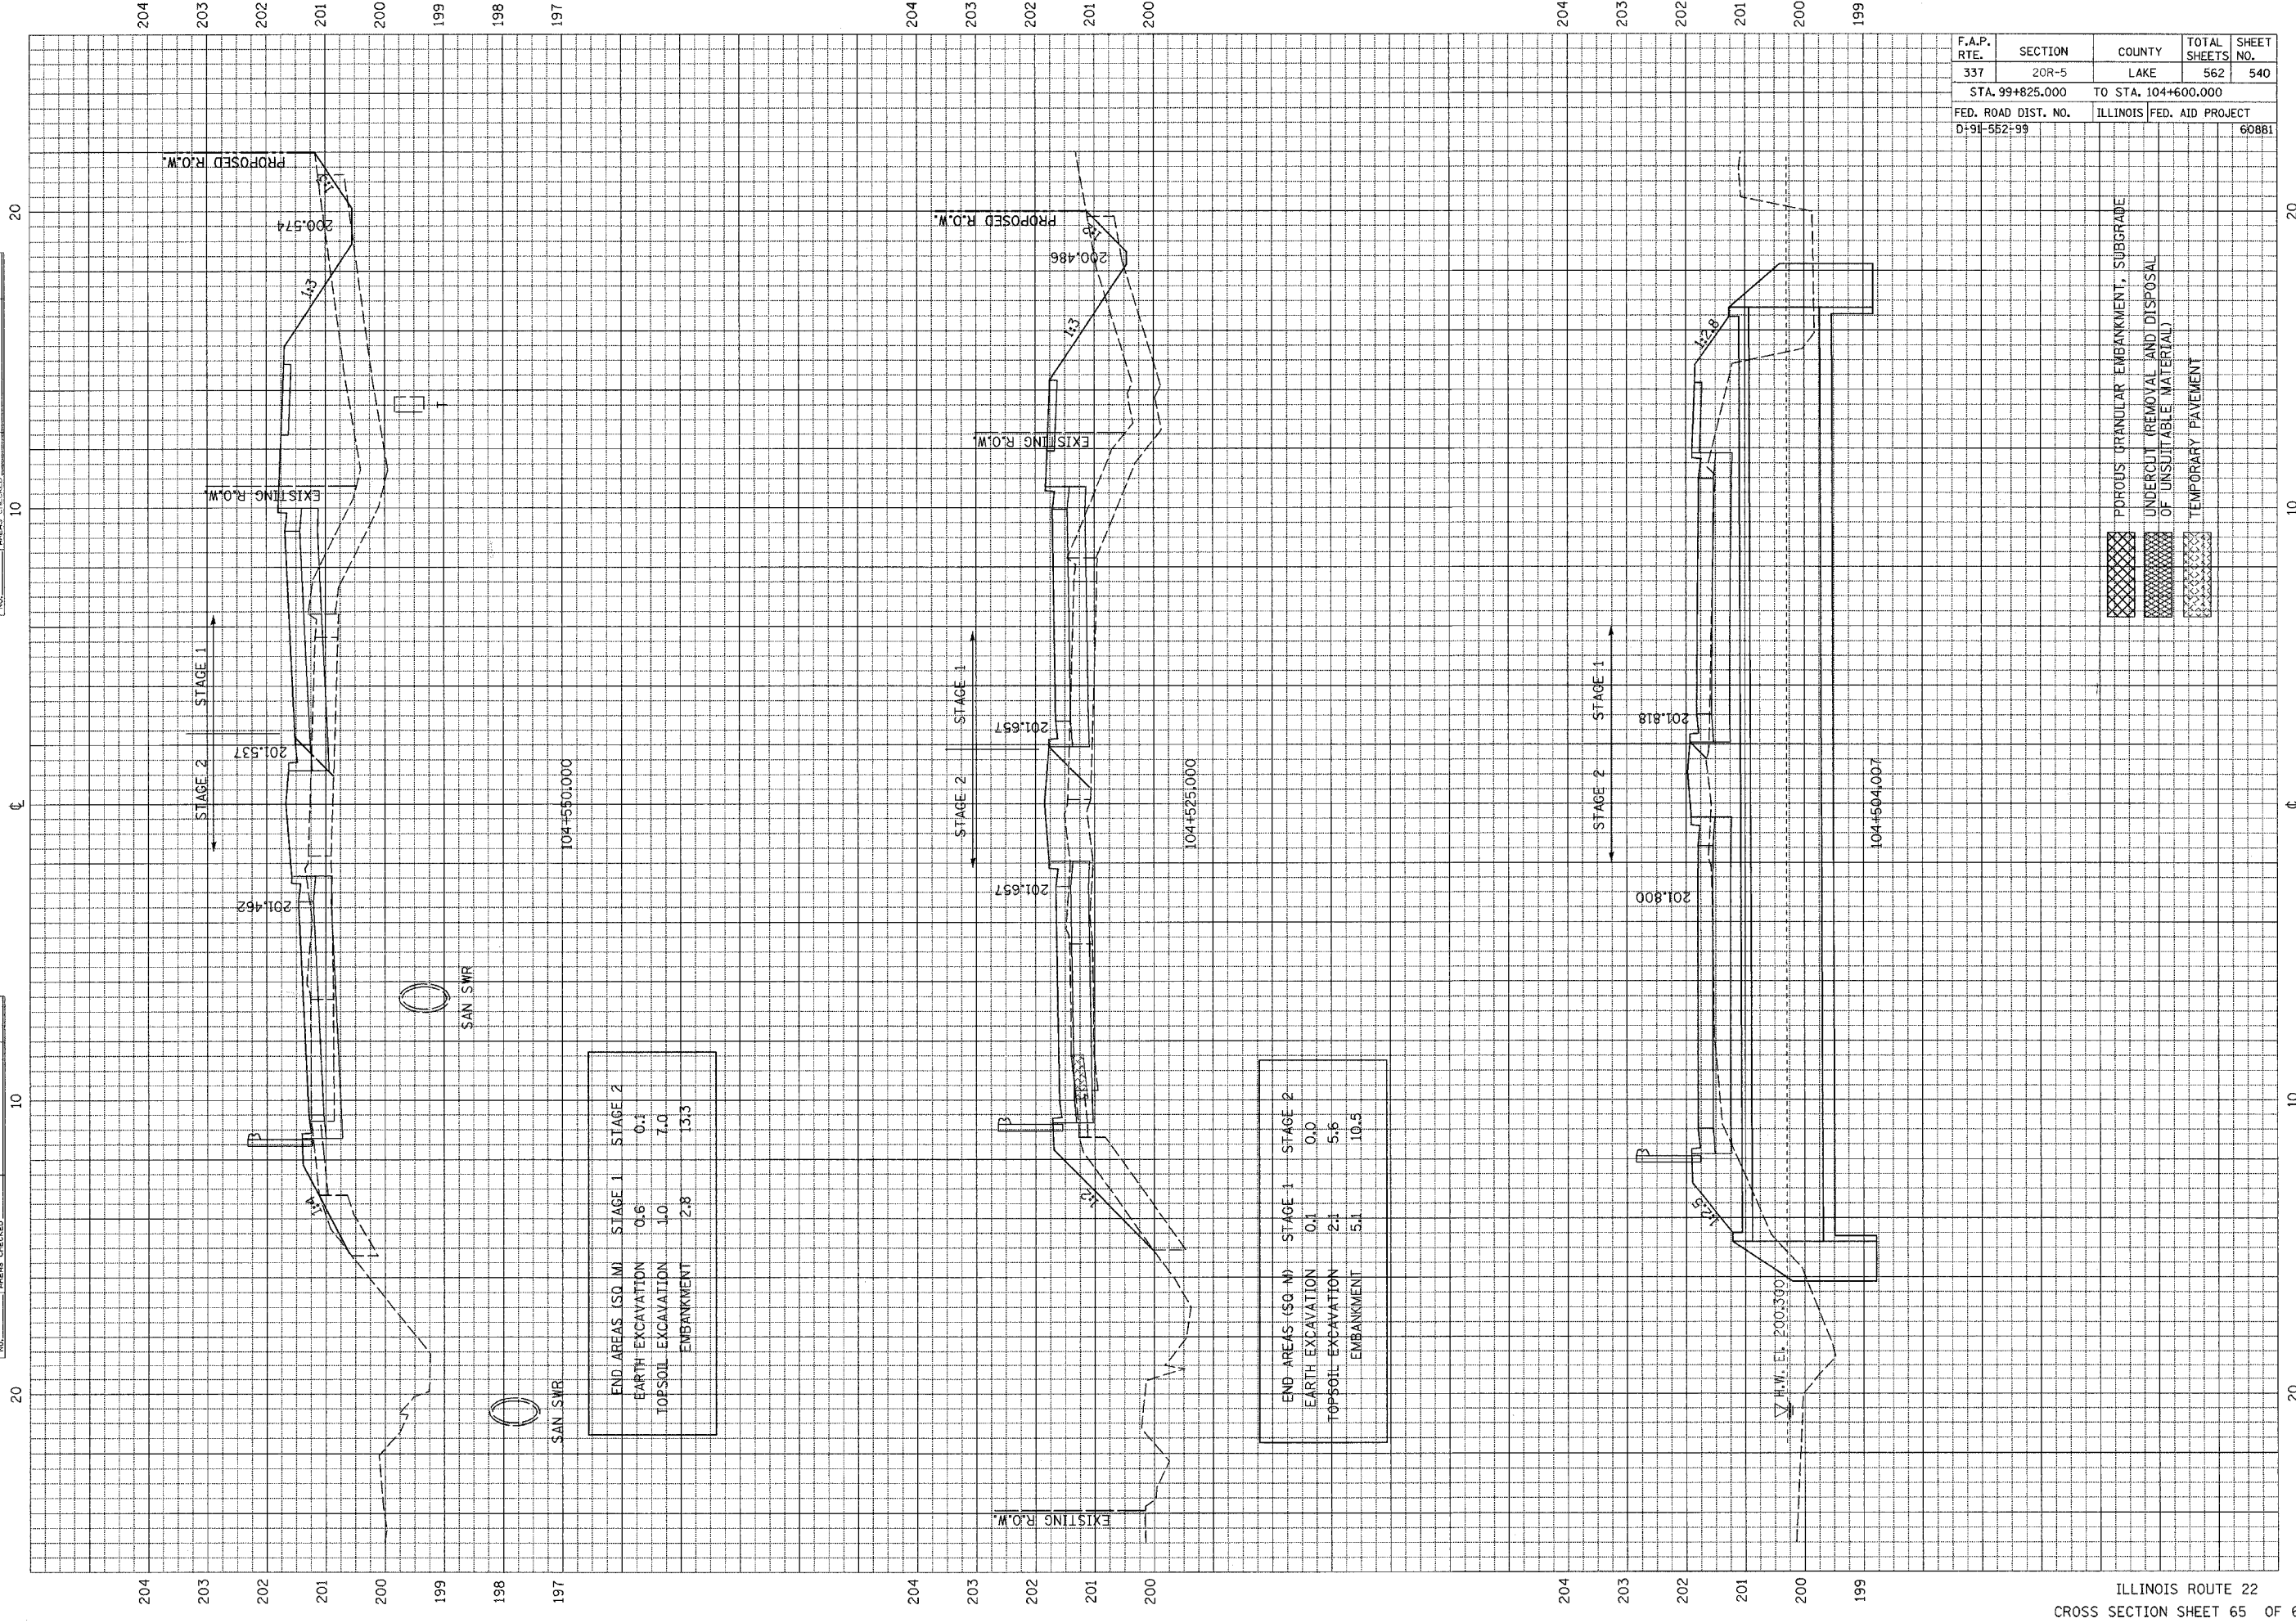

POROUS GRANULAR EMBANKMENT, SUBGRADE  
 UNDERCUT (REMOVAL AND DISPOSAL OF UNSUITABLE MATERIAL)  
 TEMPORARY PAVEMENT