


F.A.P. RTE.	SECTION	COUNTY	TOTAL SHEETS	SHEET NO.
337	20R-5	LAKE	562	551
STA. 99+825.000		TO STA. 104+600.000		
FED. ROAD DIST. NO.	ILLINOIS	FED. AID PROJECT		
D-91-552-99		60881		

FINAL SURVEY	REVISIONS	BY	DATE
NOTE BOOK	PLOTTED		
NO.	TEMPLATE		
	AREAS CHECKED		

ORIGINAL SURVEY	BY	DATE
NOTE BOOK		
NO.	AREAS CHECKED	

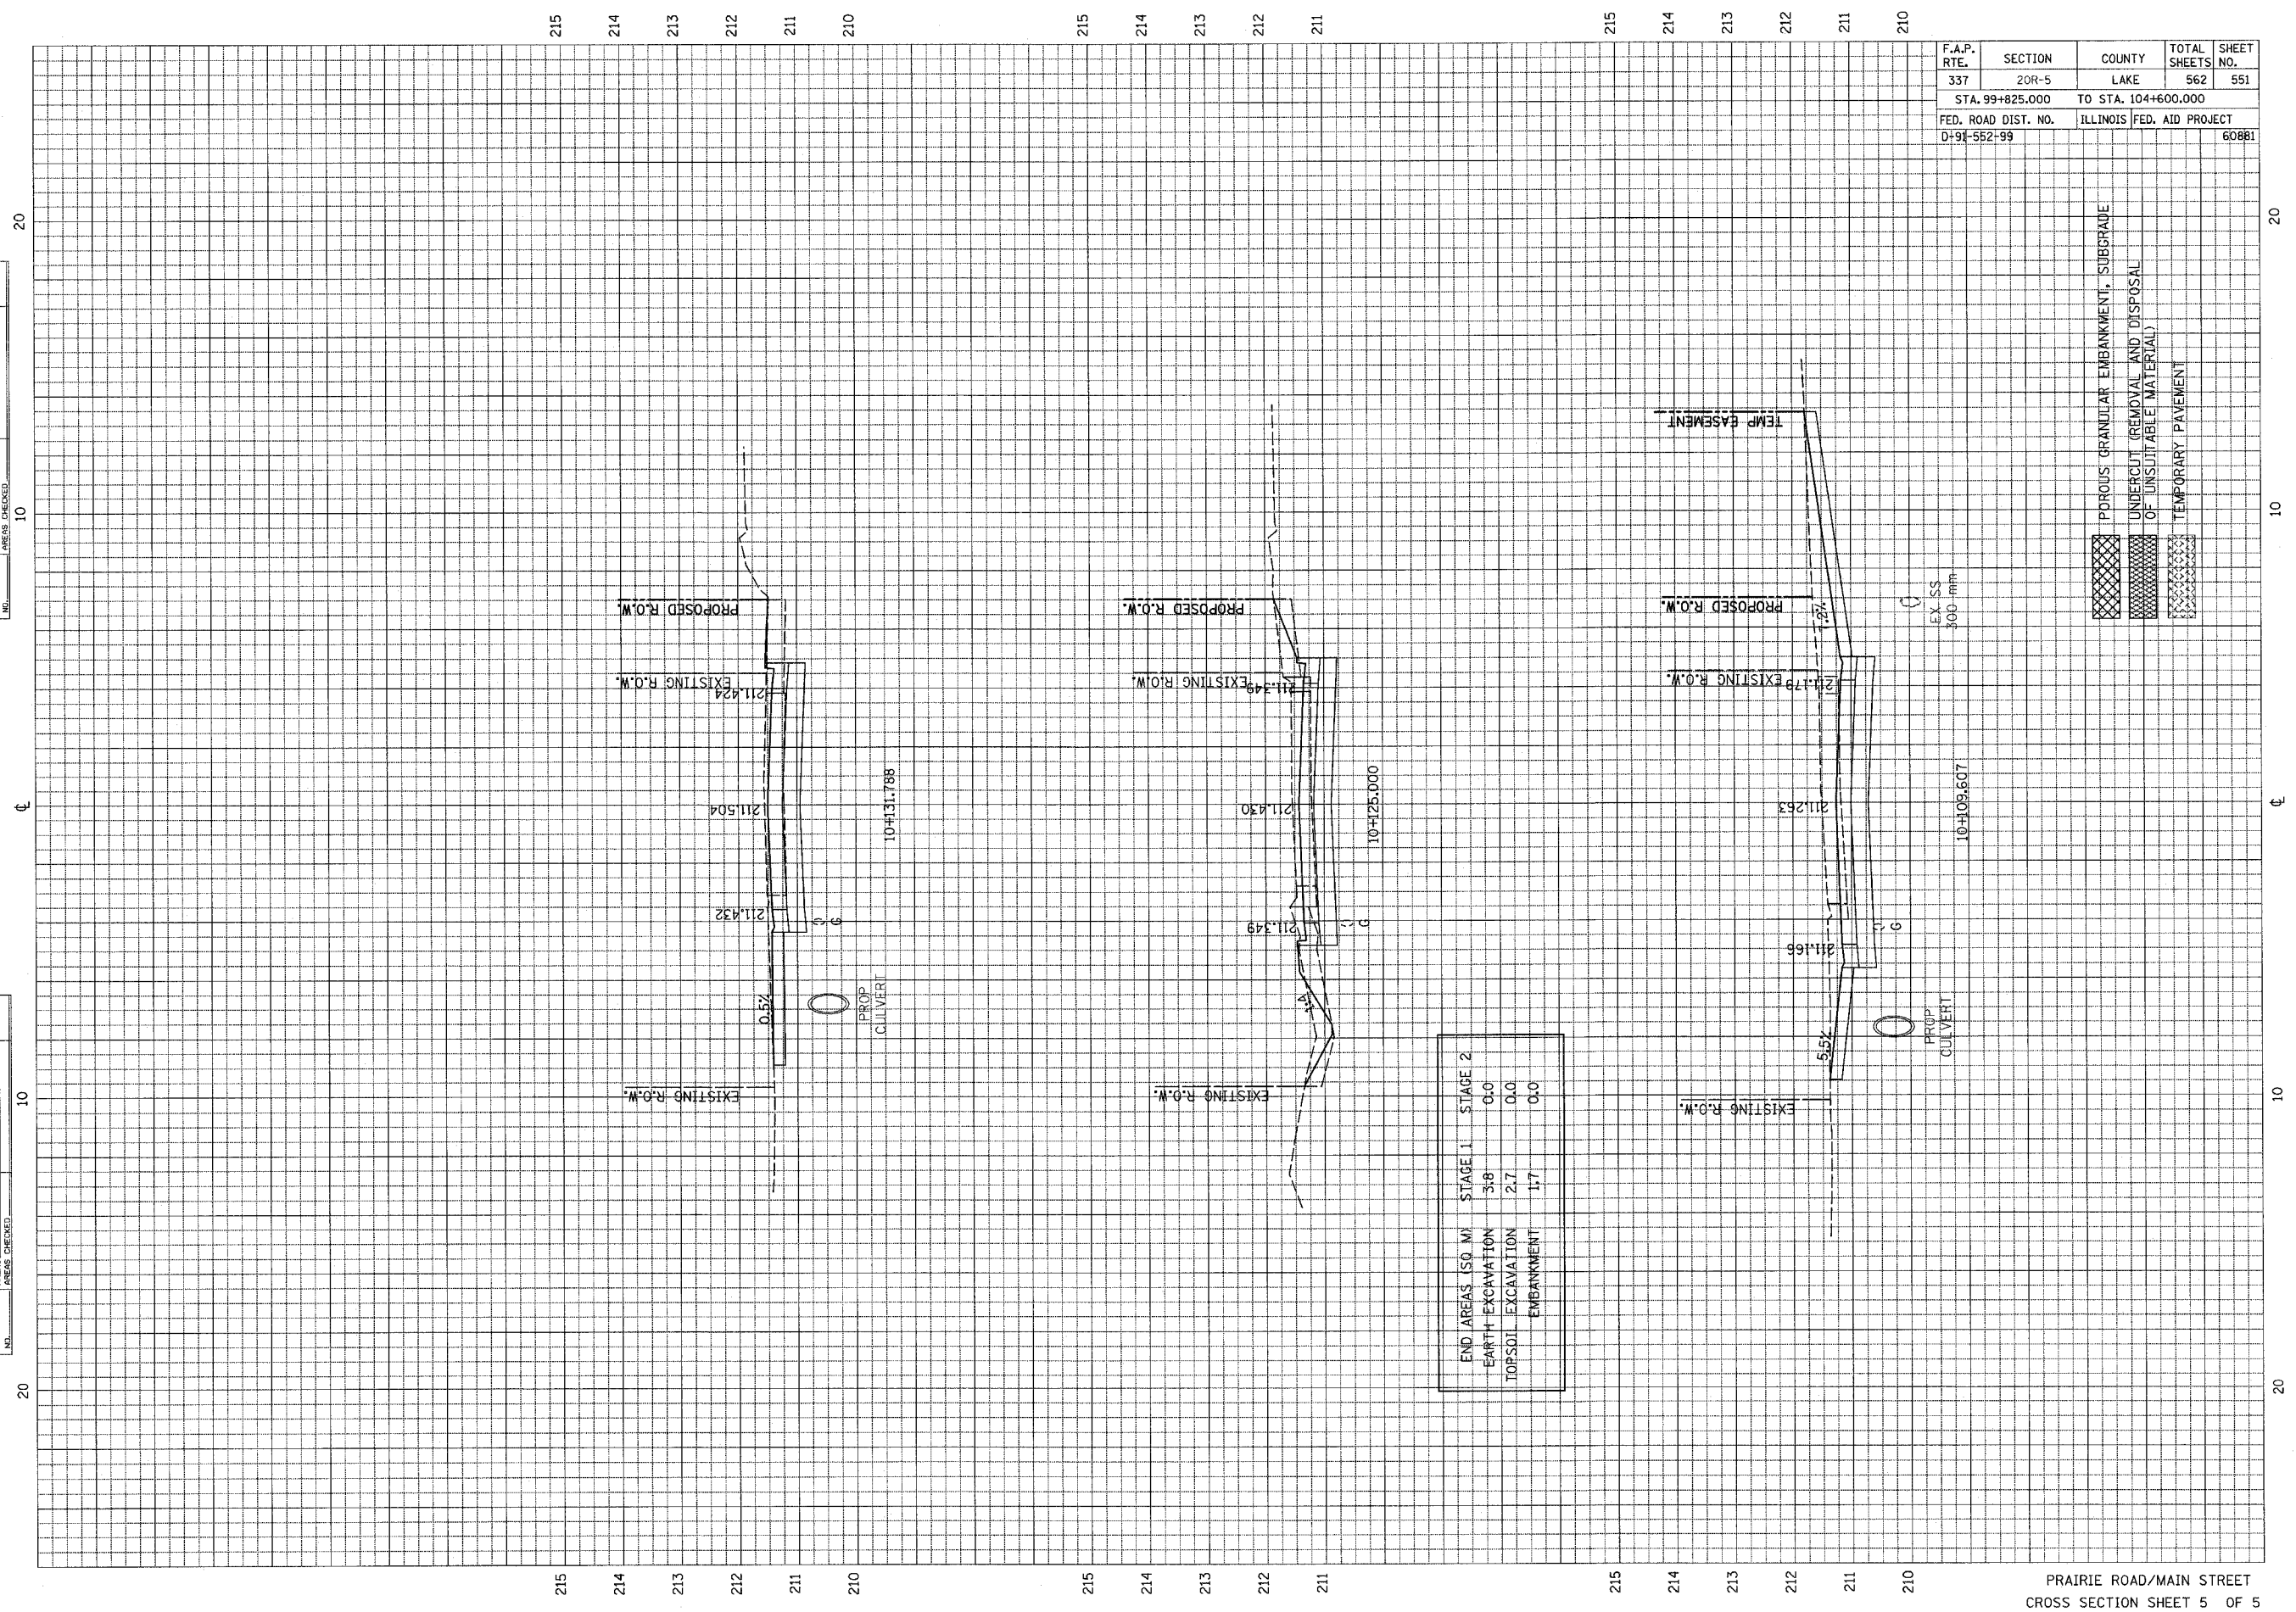

END AREAS (SQ. M)	STAGE 1	STAGE 2
EARTH EXCAVATION	3.8	0.0
TOPSOIL EXCAVATION	2.7	0.0
EMBANKMENT	1.7	0.0

POROUS GRANULAR EMBANKMENT, SUBGRADE
UNDERCUT (REMOVAL AND DISPOSAL OF UNSUITABLE MATERIAL)
TEMPORARY PAVEMENT