


| | | | | |
|---------------------|---------|---------------------------|--------------|-----------|
| F.A.P. RTE. | SECTION | COUNTY | TOTAL SHEETS | SHEET NO. |
| 337 | 20R-5 | LAKE | 562 | 554 |
| STA. 99+825.000 | | TO STA. 104+600.000 | | |
| FED. ROAD DIST. NO. | | ILLINOIS FED. AID PROJECT | | |
| D-91-552-99 | | 60881 | | |

| | |
|---------------|----------|
| FINAL SURVEY | DATE |
| NO. _____ | BY _____ |
| REVISIONS | DATE |
| PLOTTED | _____ |
| NOTE BOOK | _____ |
| AREAS CHECKED | _____ |
| NO. | _____ |

| | |
|-----------------|----------|
| ORIGINAL SURVEY | DATE |
| NO. _____ | BY _____ |
| REVISIONS | DATE |
| PLOTTED | _____ |
| NOTE BOOK | _____ |
| AREAS CHECKED | _____ |
| NO. | _____ |

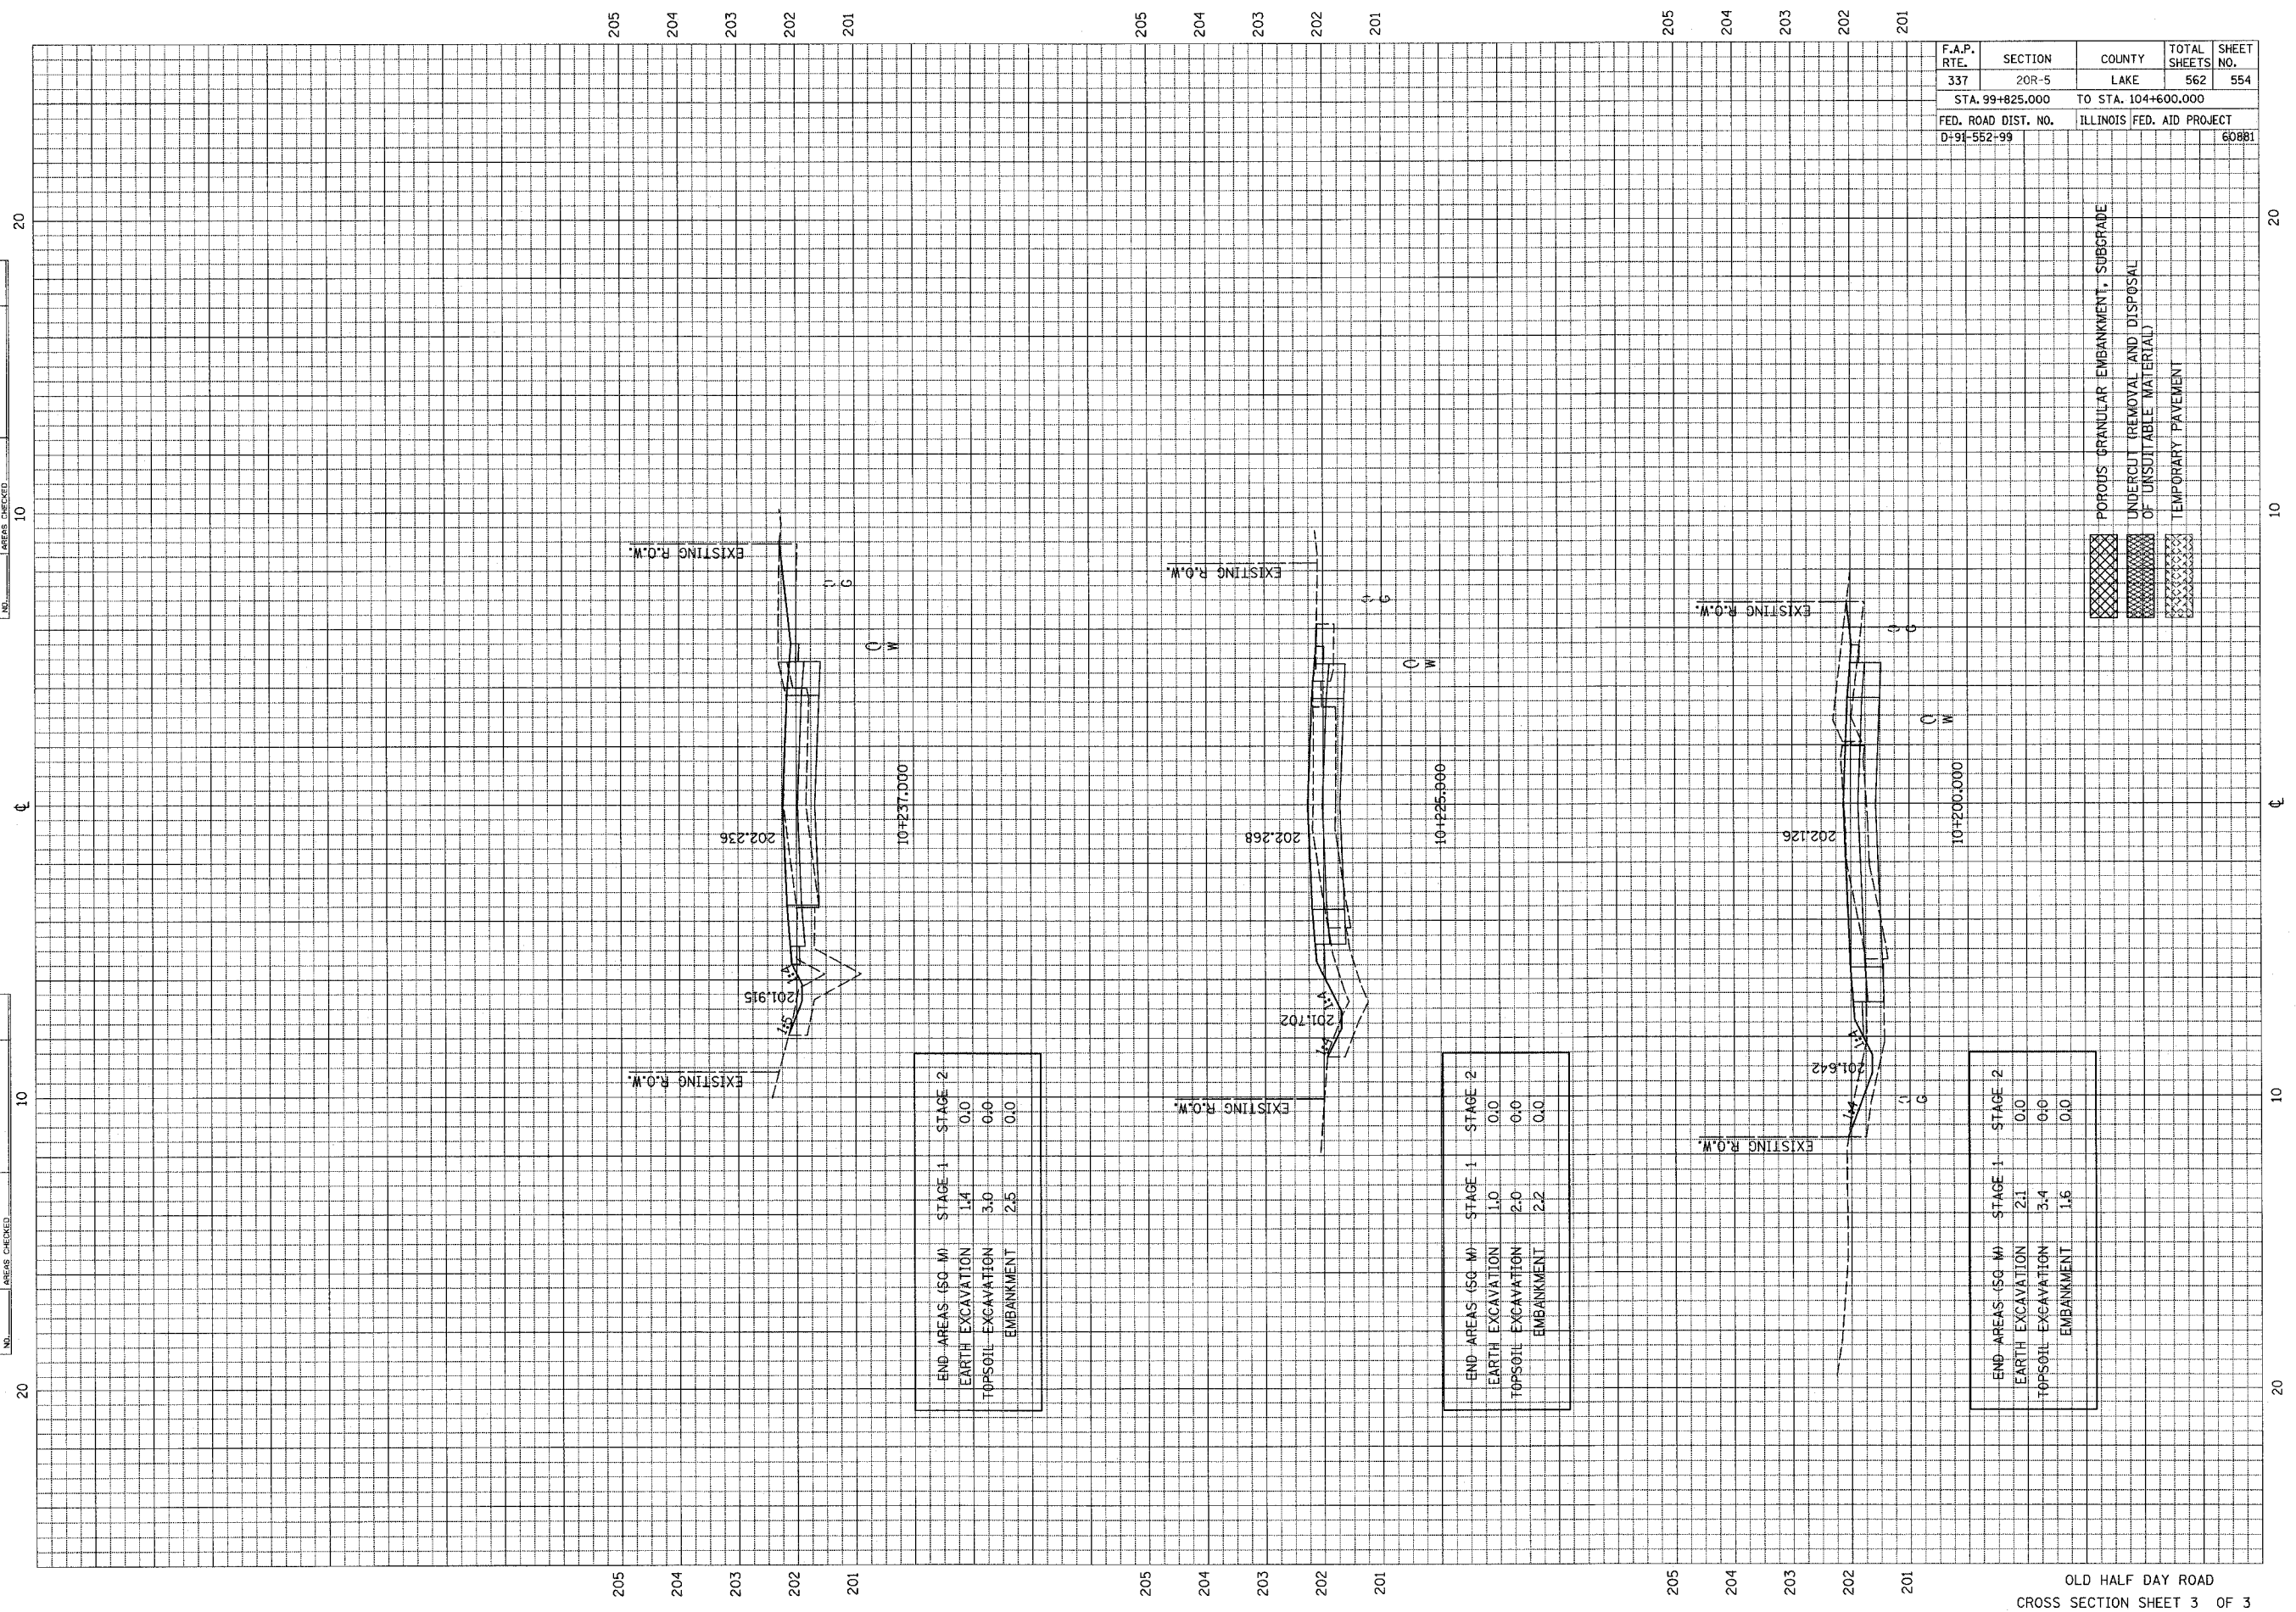

| | | |
|--------------------|---------|---------|
| END AREAS (SQ. M) | STAGE 1 | STAGE 2 |
| EARTH EXCAVATION | 1.4 | 0.0 |
| TOPSOIL EXCAVATION | 3.0 | 0.0 |
| EMBANKMENT | 2.5 | 0.0 |

| | | |
|--------------------|---------|---------|
| END AREAS (SQ. M) | STAGE 1 | STAGE 2 |
| EARTH EXCAVATION | 1.0 | 0.0 |
| TOPSOIL EXCAVATION | 2.0 | 0.0 |
| EMBANKMENT | 2.2 | 0.0 |

| | | |
|--------------------|---------|---------|
| END AREAS (SQ. M) | STAGE 1 | STAGE 2 |
| EARTH EXCAVATION | 2.1 | 0.0 |
| TOPSOIL EXCAVATION | 3.4 | 0.0 |
| EMBANKMENT | 1.6 | 0.0 |

- POROUS GRANULAR EMBANKMENT, SUBGRADE
- UNDERCUT (REMOVAL AND DISPOSAL OF UNSUITABLE MATERIAL)
- TEMPORARY PAVEMENT