


F.A.P. RTE.	SECTION	COUNTY	TOTAL SHEETS	SHEET NO.
337	20R-5	LAKE	562	557
STA. 99+825.000 TO STA. 104+600.000				
FED. ROAD DIST. NO. D-91-552-99			ILLINOIS FED. AID PROJECT 60881	

DATE	BY

DATE	BY

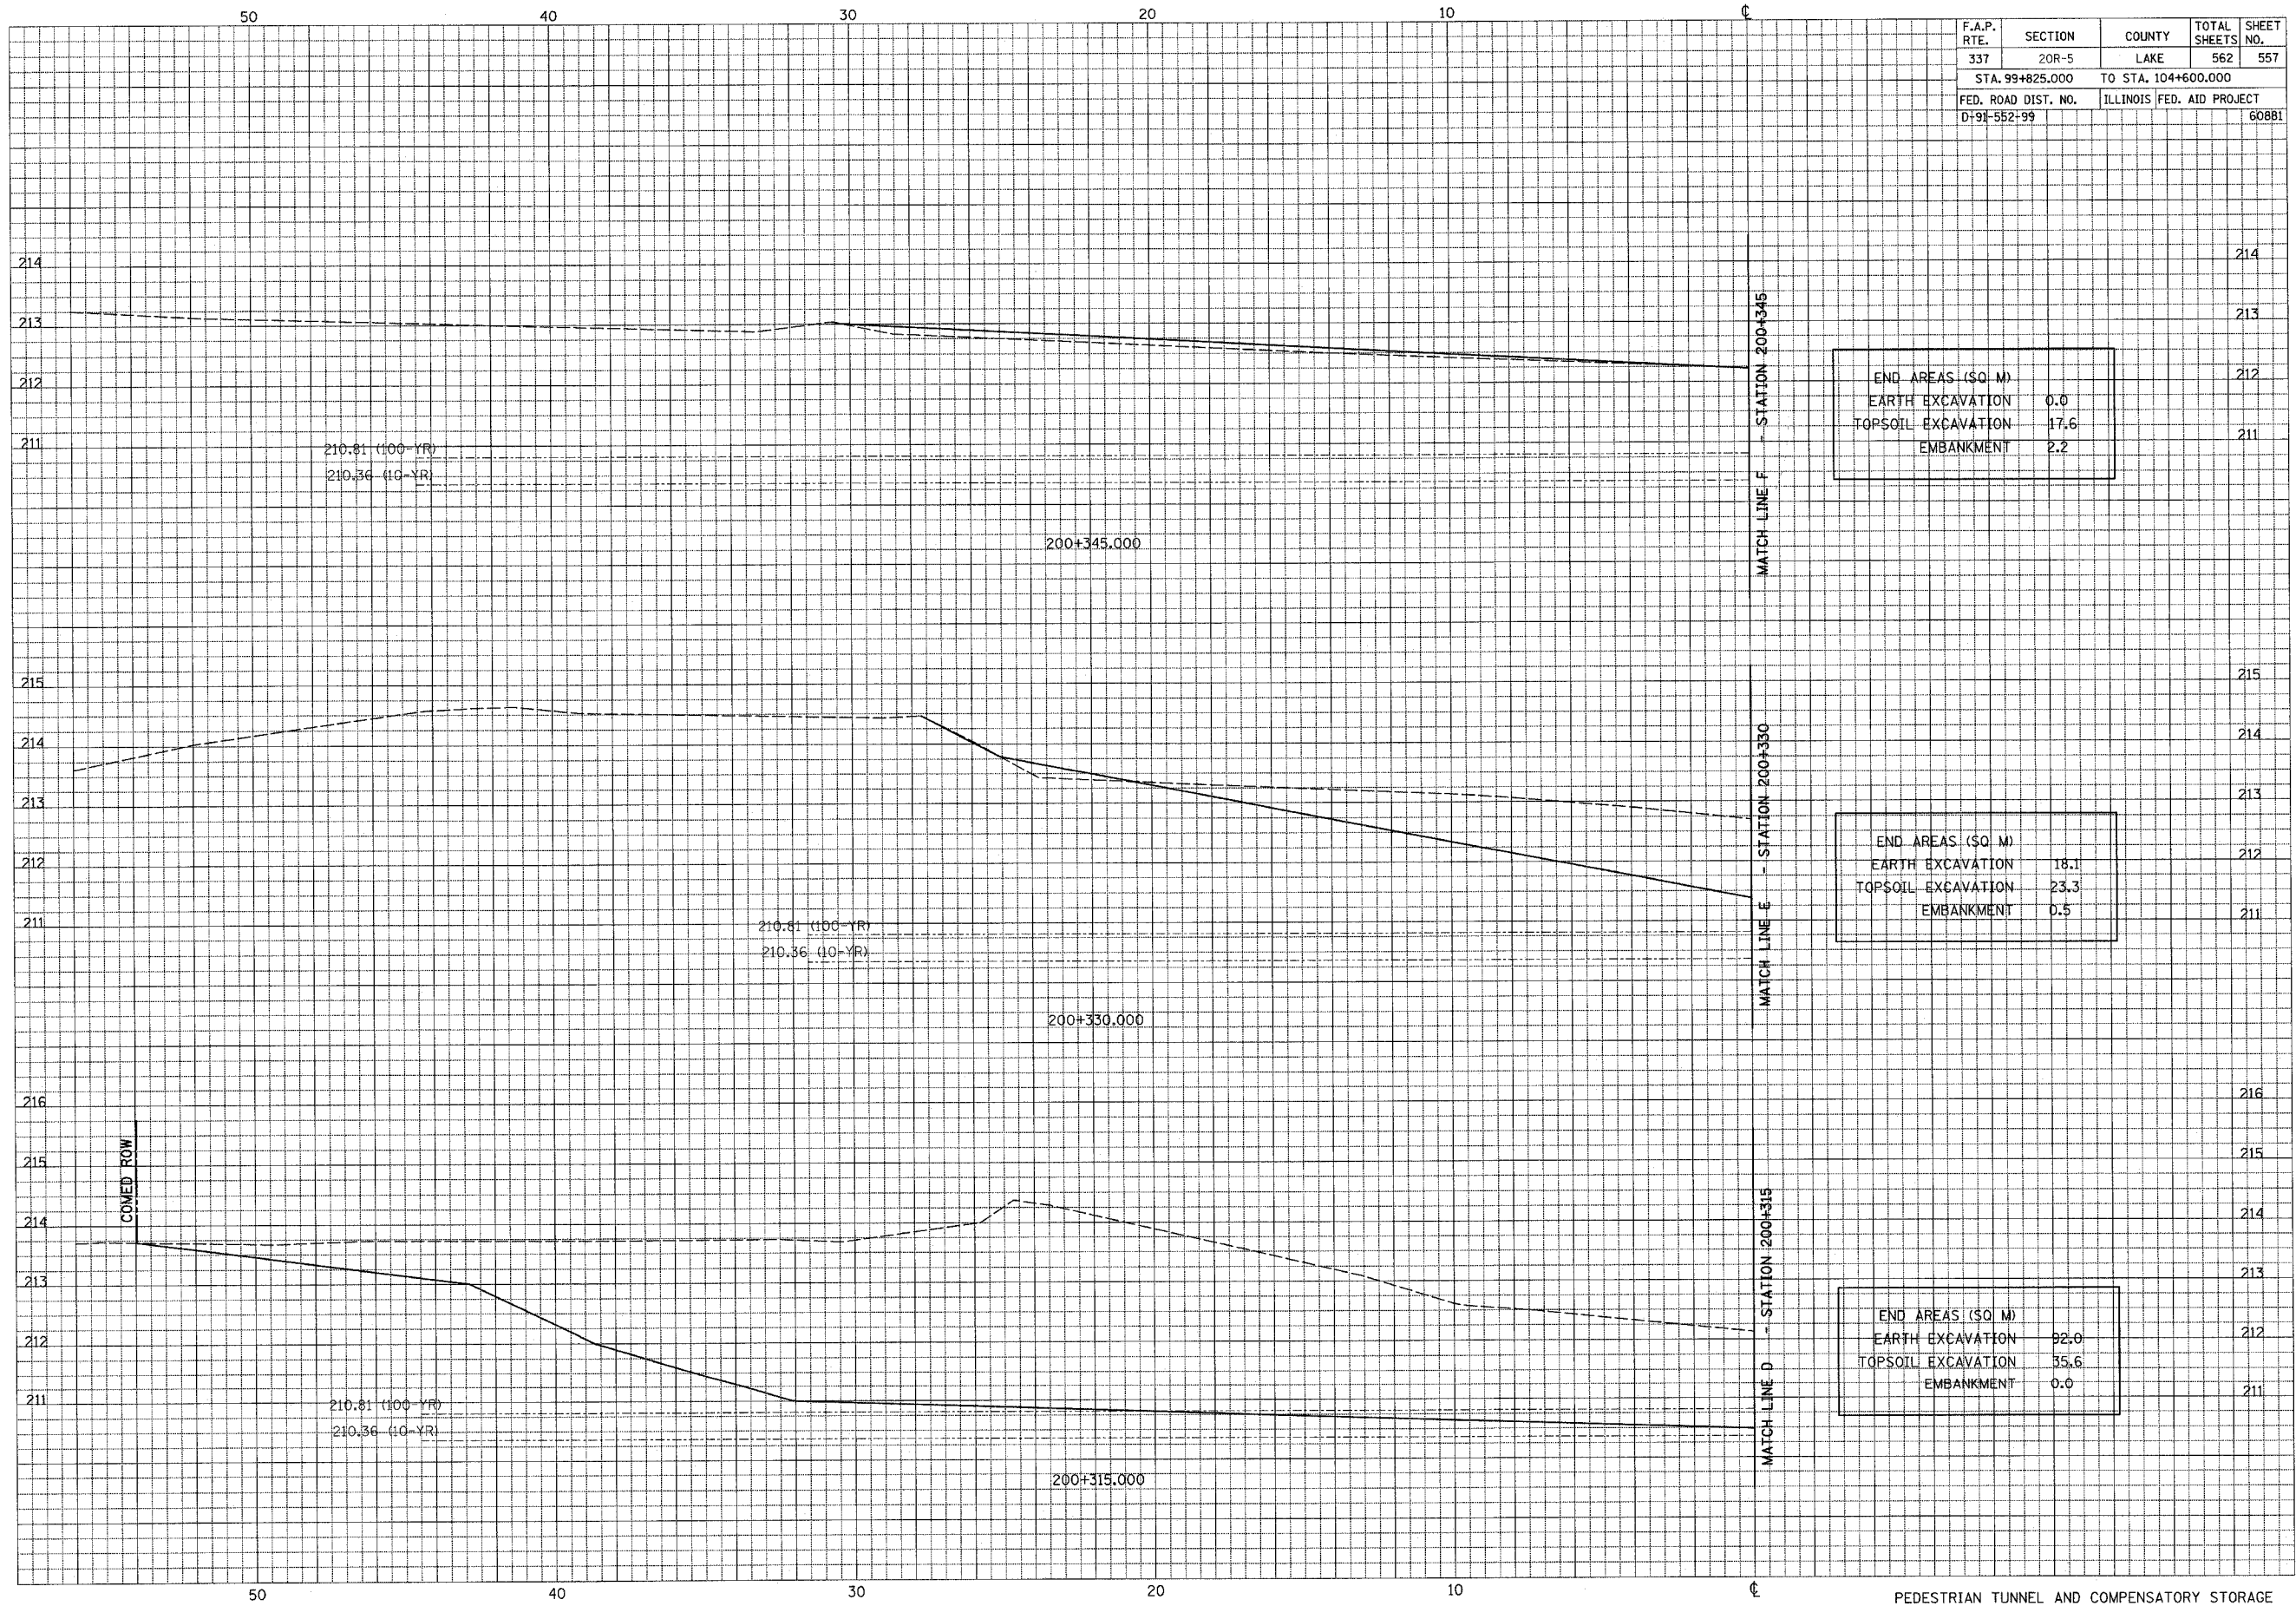

END AREAS (SQ. M)	
EARTH EXCAVATION	0.0
TOPSOIL EXCAVATION	17.6
EMBANKMENT	2.2

END AREAS (SQ. M)	
EARTH EXCAVATION	18.1
TOPSOIL EXCAVATION	23.3
EMBANKMENT	0.5

END AREAS (SQ. M)	
EARTH EXCAVATION	92.0
TOPSOIL EXCAVATION	35.6
EMBANKMENT	0.0