


F.A.P. RTE.	SECTION	COUNTY	TOTAL SHEETS	SHEET NO.
337	20R-5	LAKE	562	559
STA. 99+825.000		TO STA. 104+600.000		
FED. ROAD DIST. NO.		ILLINOIS FED. AID PROJECT		
D-91-552-99		60881		

FINAL SURVEY	SURVEYED	BY	DATE
NOTE BOOK NO.	PLOTTED		
	AREAS		
	CHECKED		

ORIGINAL SURVEY	REWORKED	BY	DATE
NOTE BOOK NO.	TOPPLATE		
	AREAS		
	CHECKED		

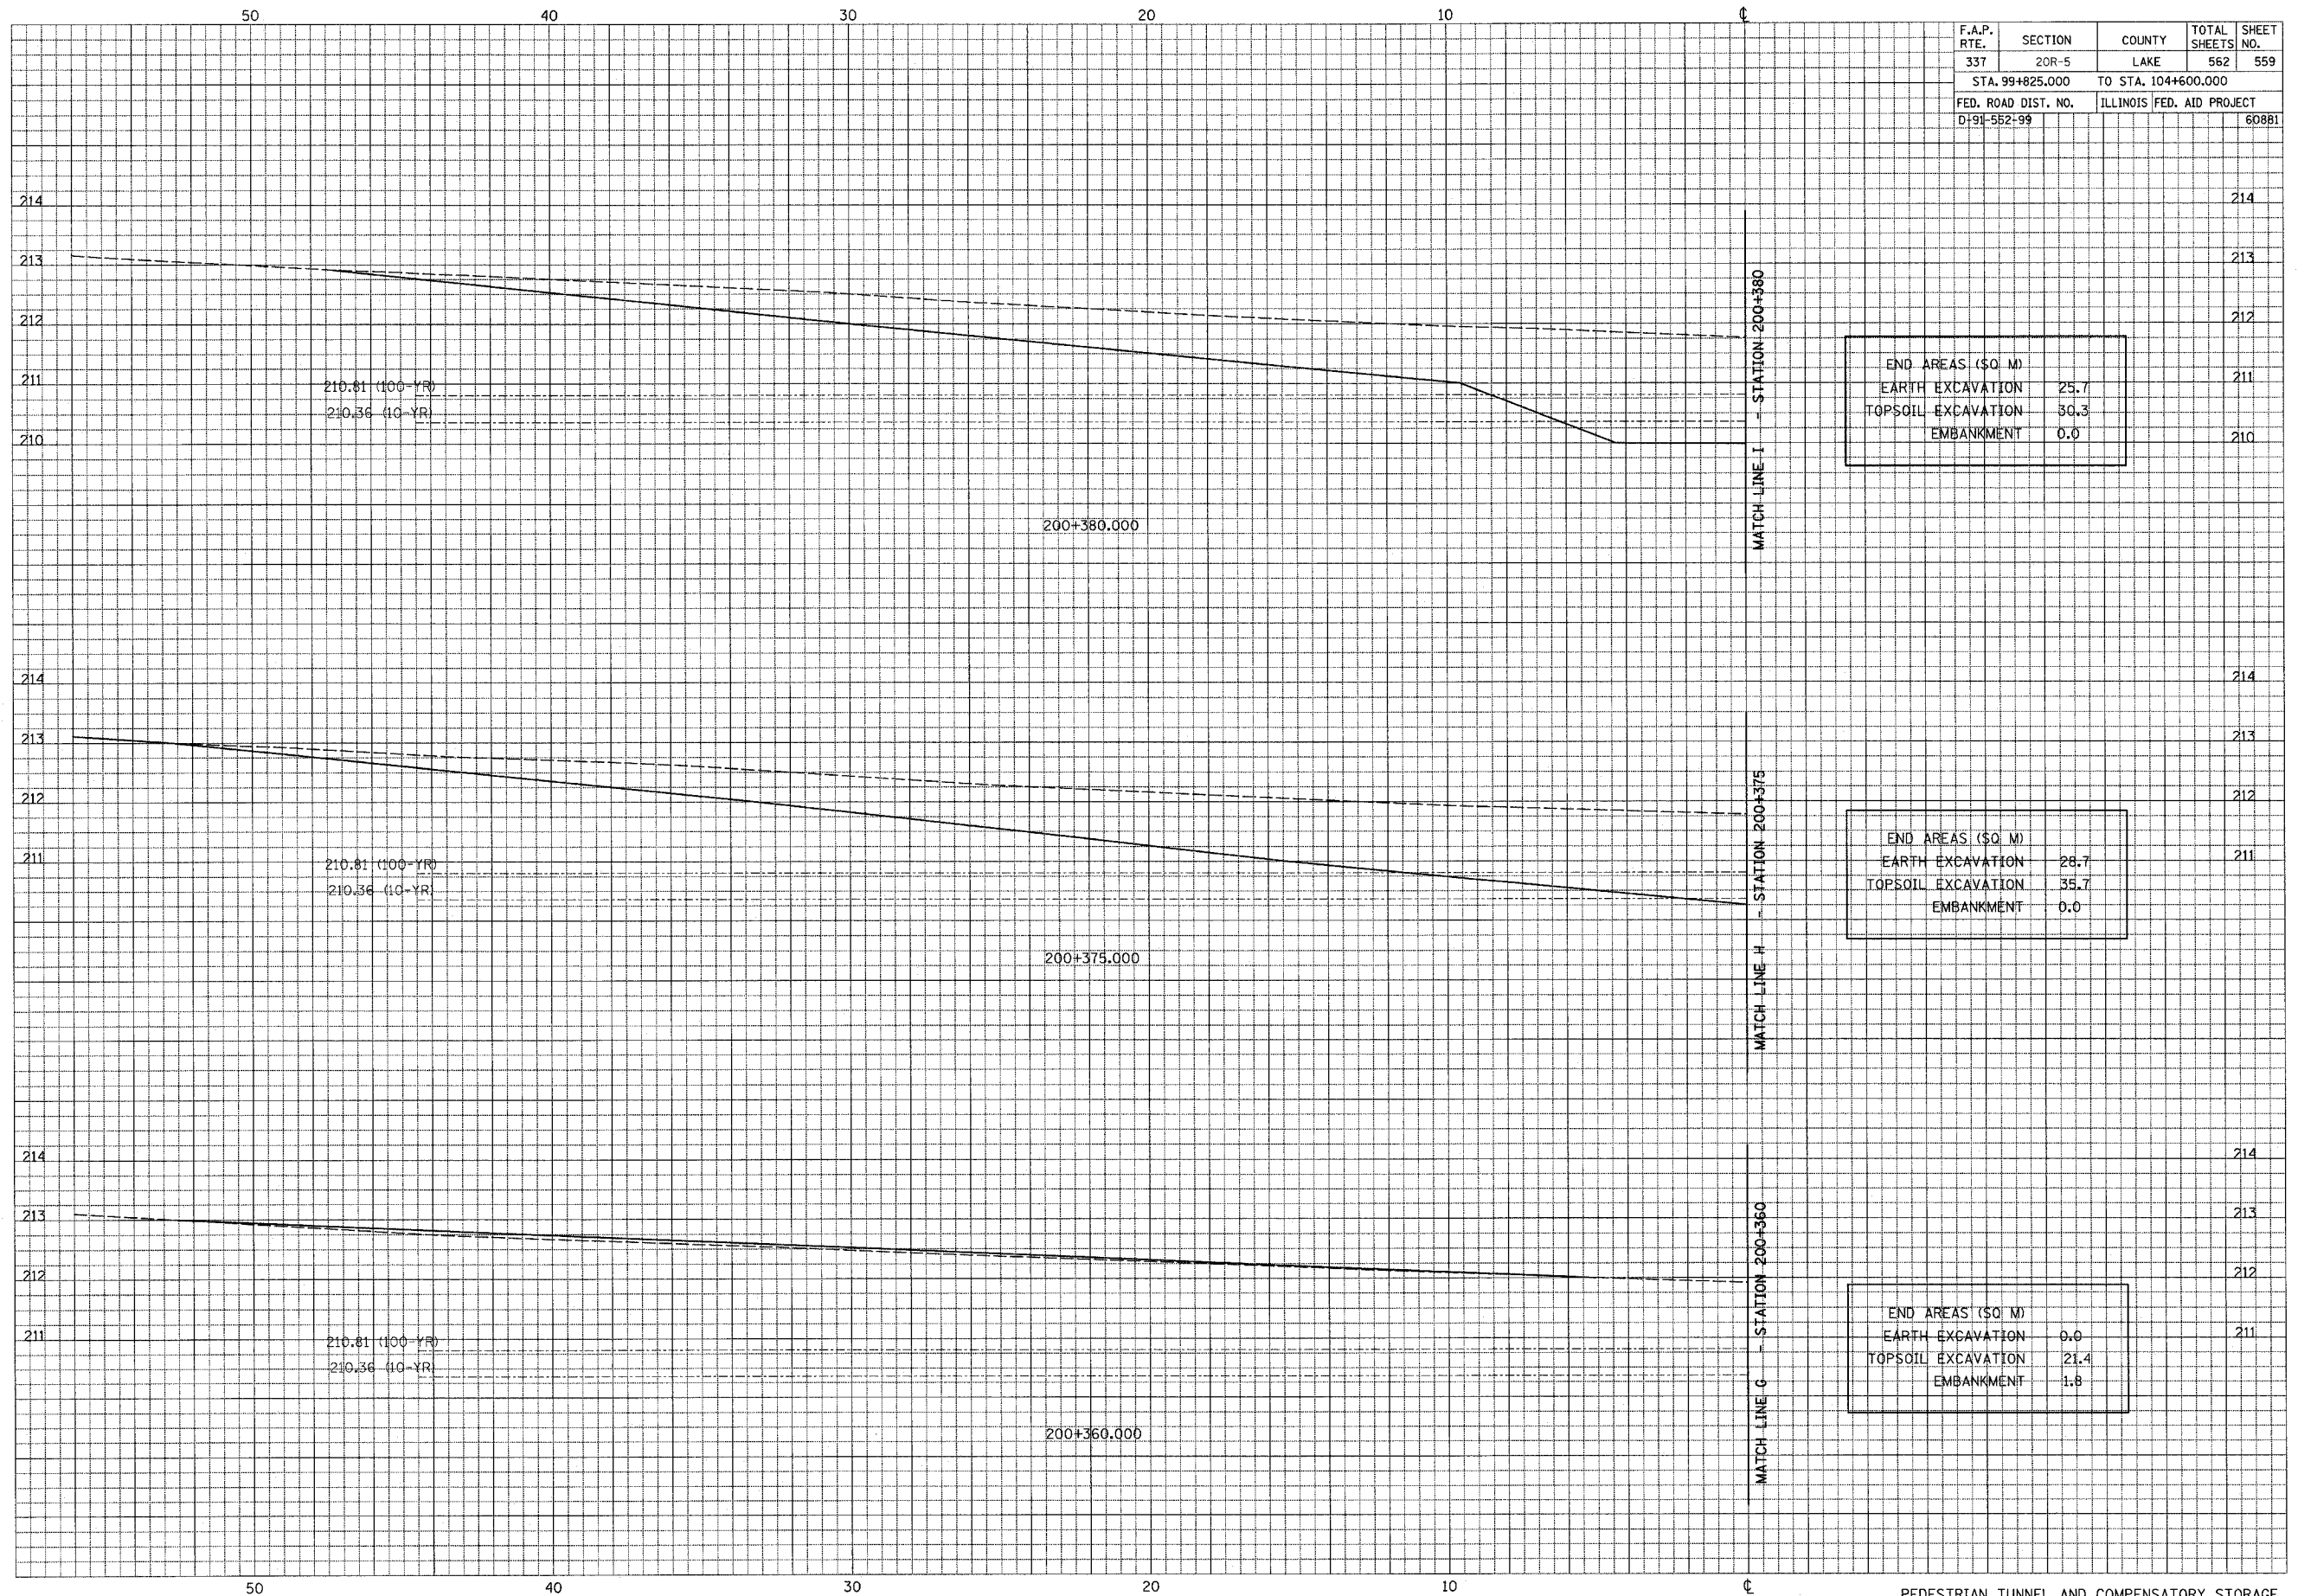

END AREAS (\$0 M)	
EARTH EXCAVATION	25.7
TOPSOIL EXCAVATION	30.3
EMBANKMENT	0.0

END AREAS (\$0 M)	
EARTH EXCAVATION	28.7
TOPSOIL EXCAVATION	35.7
EMBANKMENT	0.0

END AREAS (\$0 M)	
EARTH EXCAVATION	0.0
TOPSOIL EXCAVATION	21.4
EMBANKMENT	1.8