


60		F.A.P. SECTION	COUNTY	TOTAL SHEETS	SHEET NO.
337	20R-5	LAKE	562	560	
STA. 99+825.000		TO STA. 104+600.000			
FED. ROAD DIST. NO.		ILLINOIS	FED. AID PROJECT		
D-91-552-99				60881	

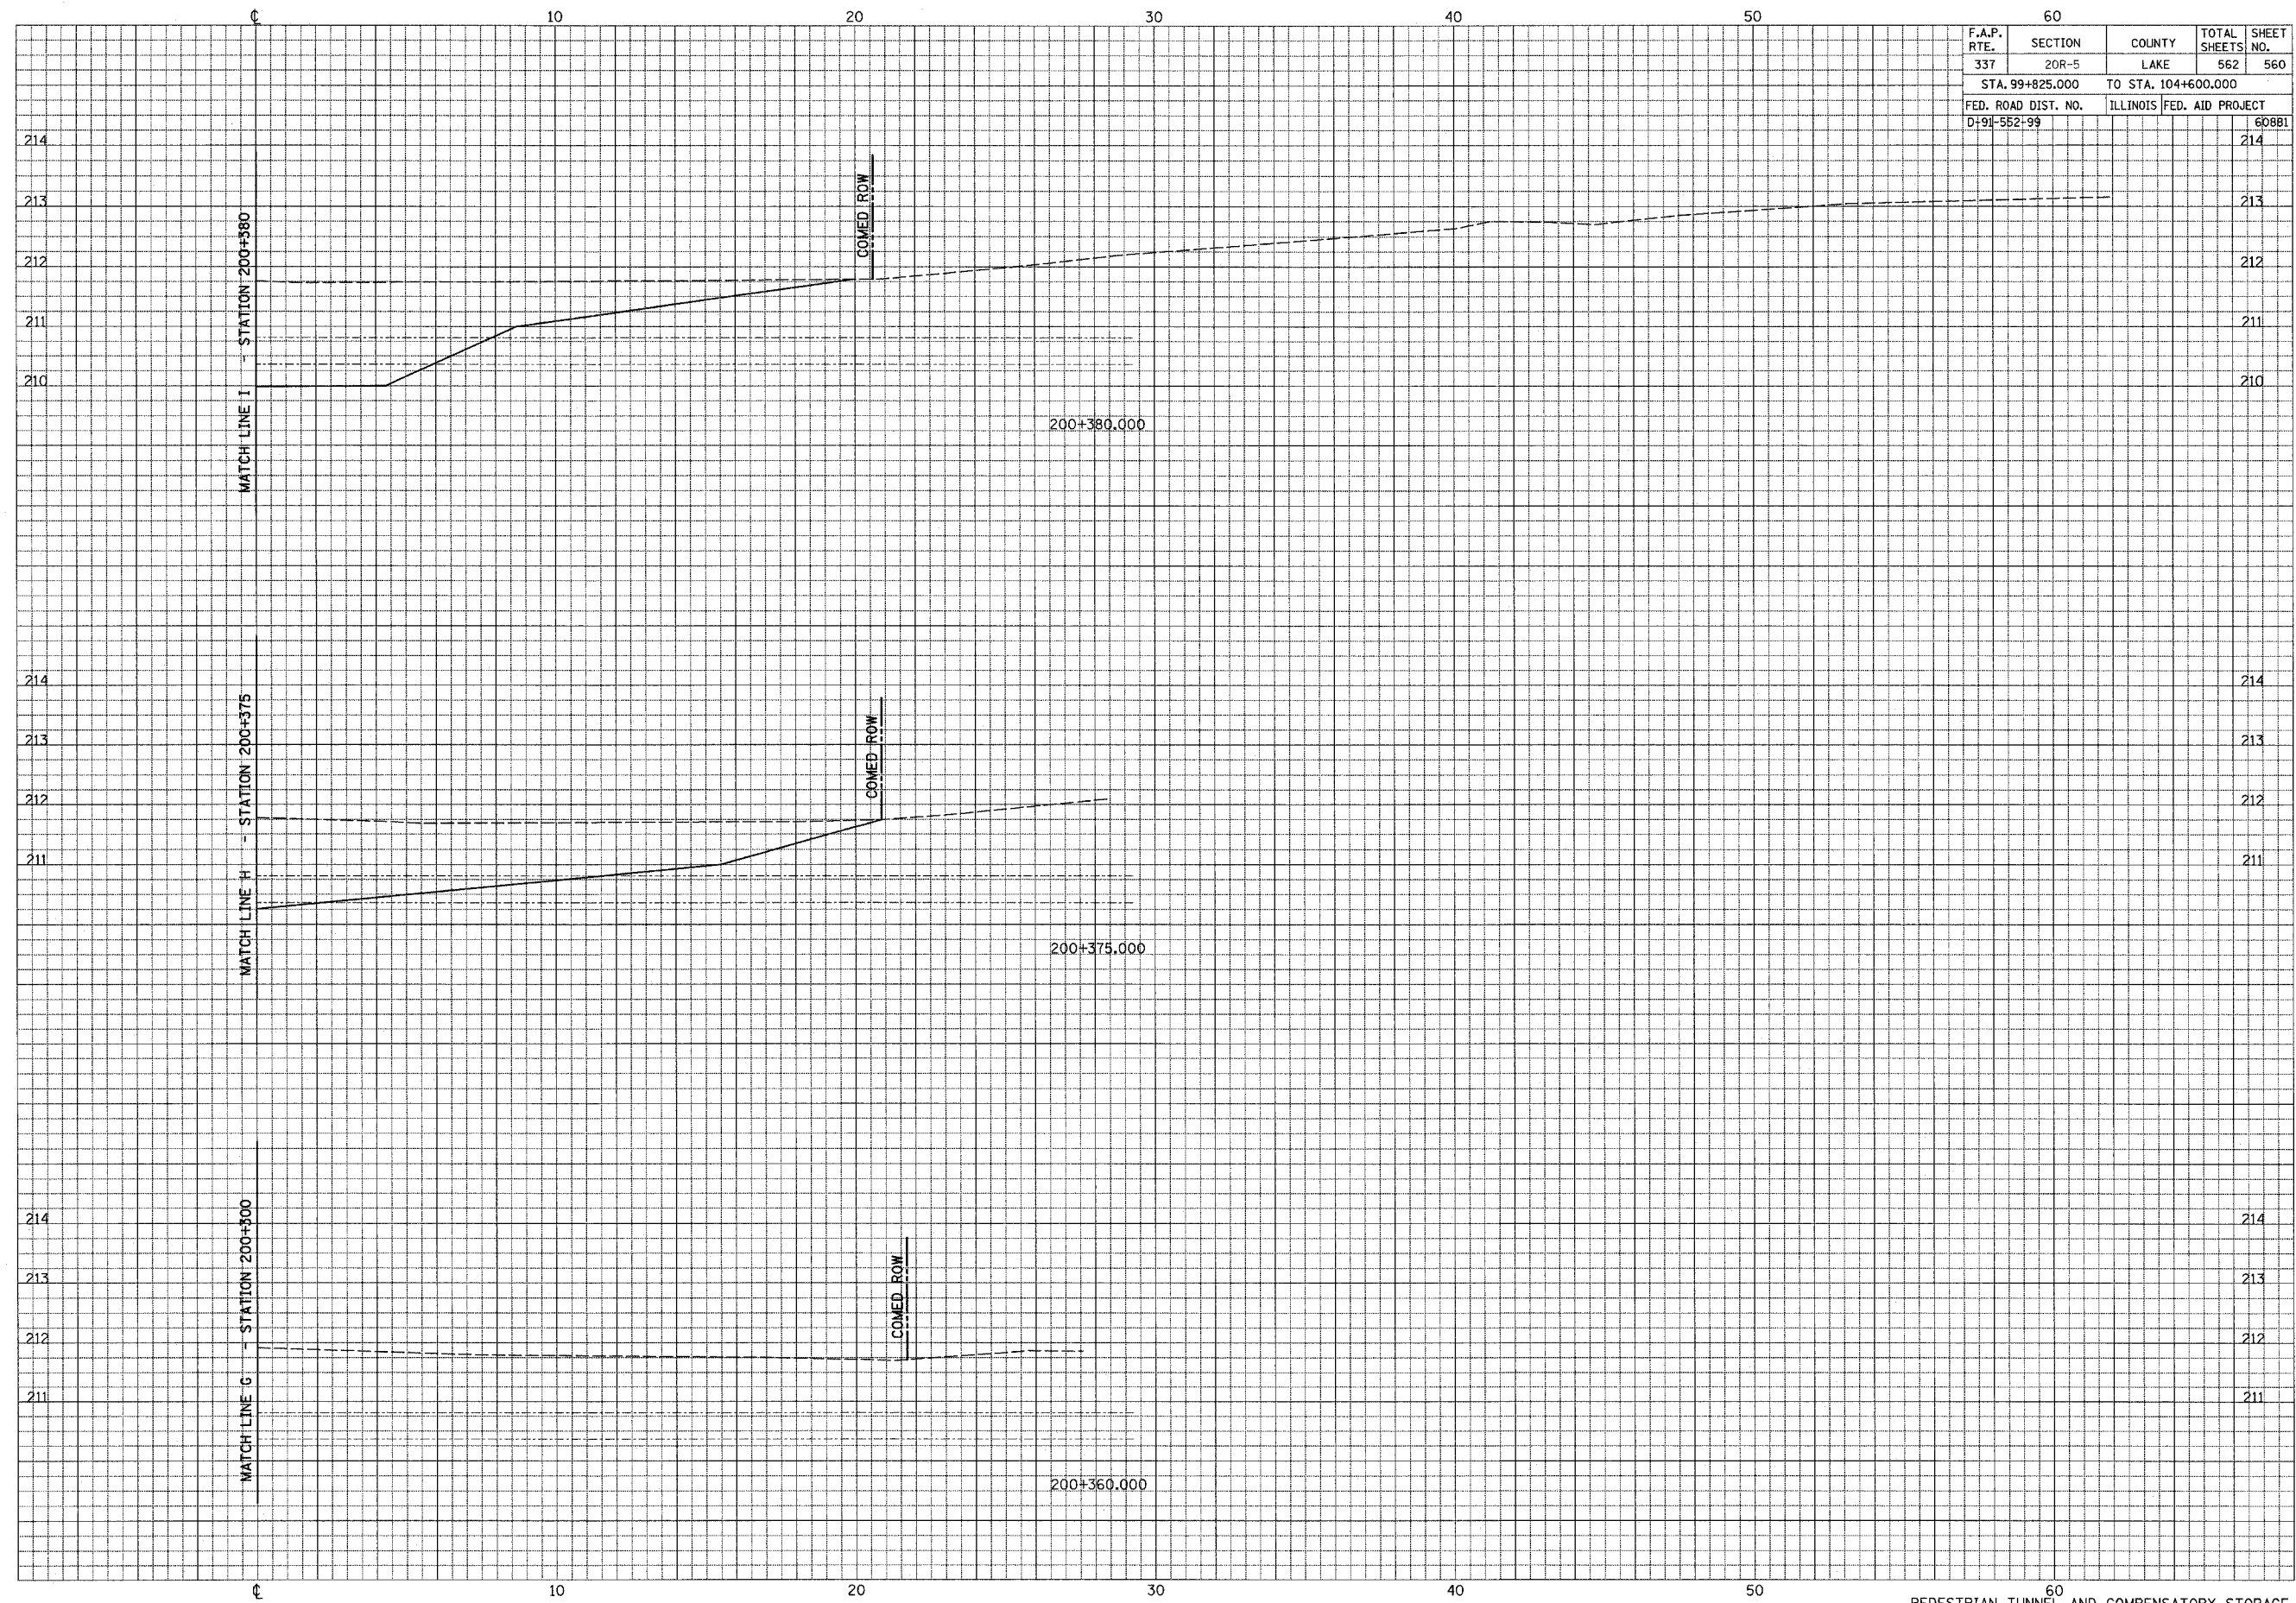

FINAL SURVEY	SURVEYED	DATE
NOTE BOOK	PLOTTED	BY
	AREA	
	CHECKED	

ORIGINAL SURVEY	SURVEYED	DATE
NOTE BOOK	PLOTTED	BY
	AREA	
	CHECKED	