



F.A.P. RTE.	SECTION	COUNTY	TOTAL SHEETS	SHEET NO.
337	20 WRS-6	LAKE	318	36
STA. 10+650		TO STA. 11+000		
FED. ROAD DIST. NO.		ILLINOIS FED. AID PROJECT		
CONTRACT NO. 62030				

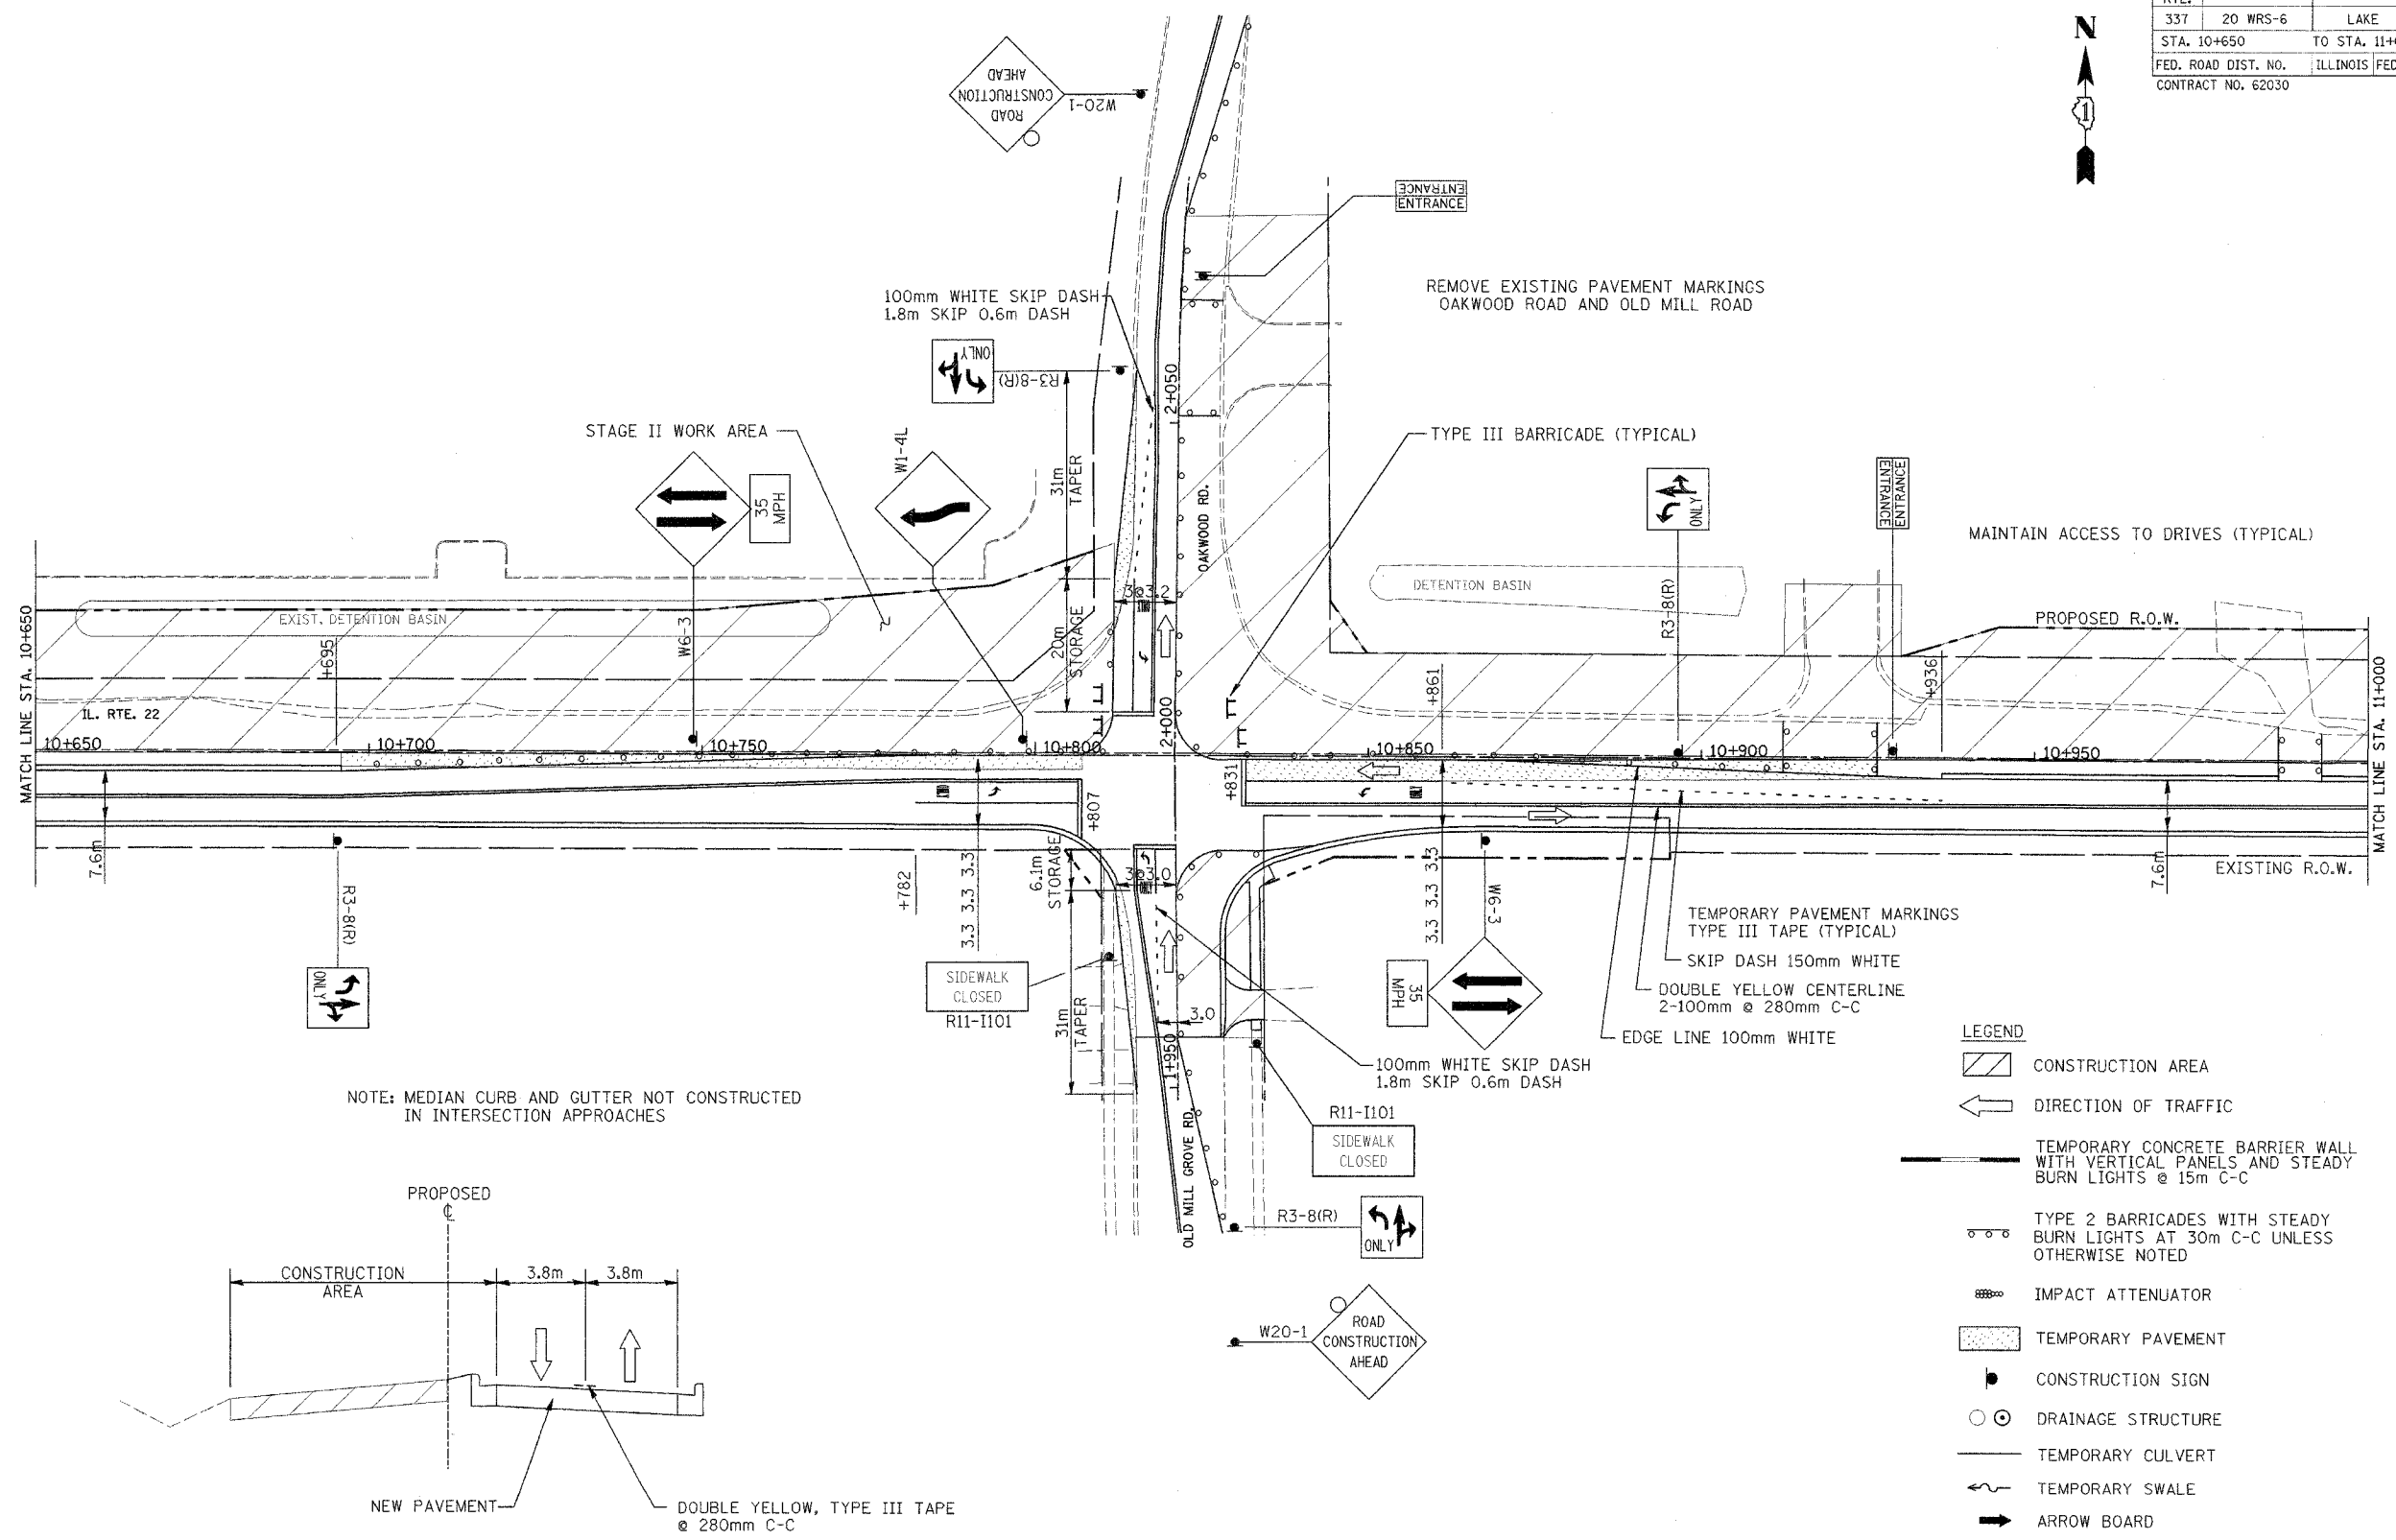

NOTE: MEDIAN CURB AND GUTTER NOT CONSTRUCTED IN INTERSECTION APPROACHES

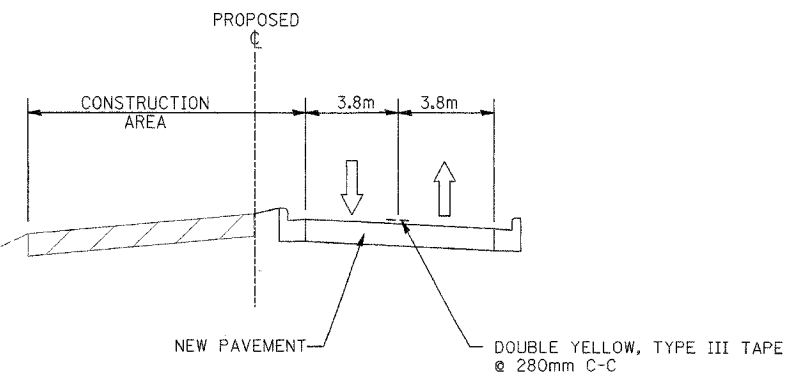

IL 22 STAGE II
STA. 10+200 TO STA. 11+450

REVISIONS	
NAME	DATE

ILLINOIS DEPARTMENT OF TRANSPORTATION
ILLINOIS ROUTE 22
MAINTENANCE OF TRAFFIC
STAGE II
STA. 10+650 TO STA. 11+000

SCALE IN METERS
HORIZ. (1:500) 0 10 20
DATE: 03/11/05
DRAWN BY: SMP
CHECKED BY: SJG