



F.A.P. RTE.	SECTION	COUNTY	TOTAL SHEETS	SHEET NO.
337	20 WRS-6	LAKE	318	38
STA. 11+700		TO STA. 12+350		
FED. ROAD DIST. NO.		ILLINOIS FED. AID PROJECT		
CONTRACT NO. 62030				

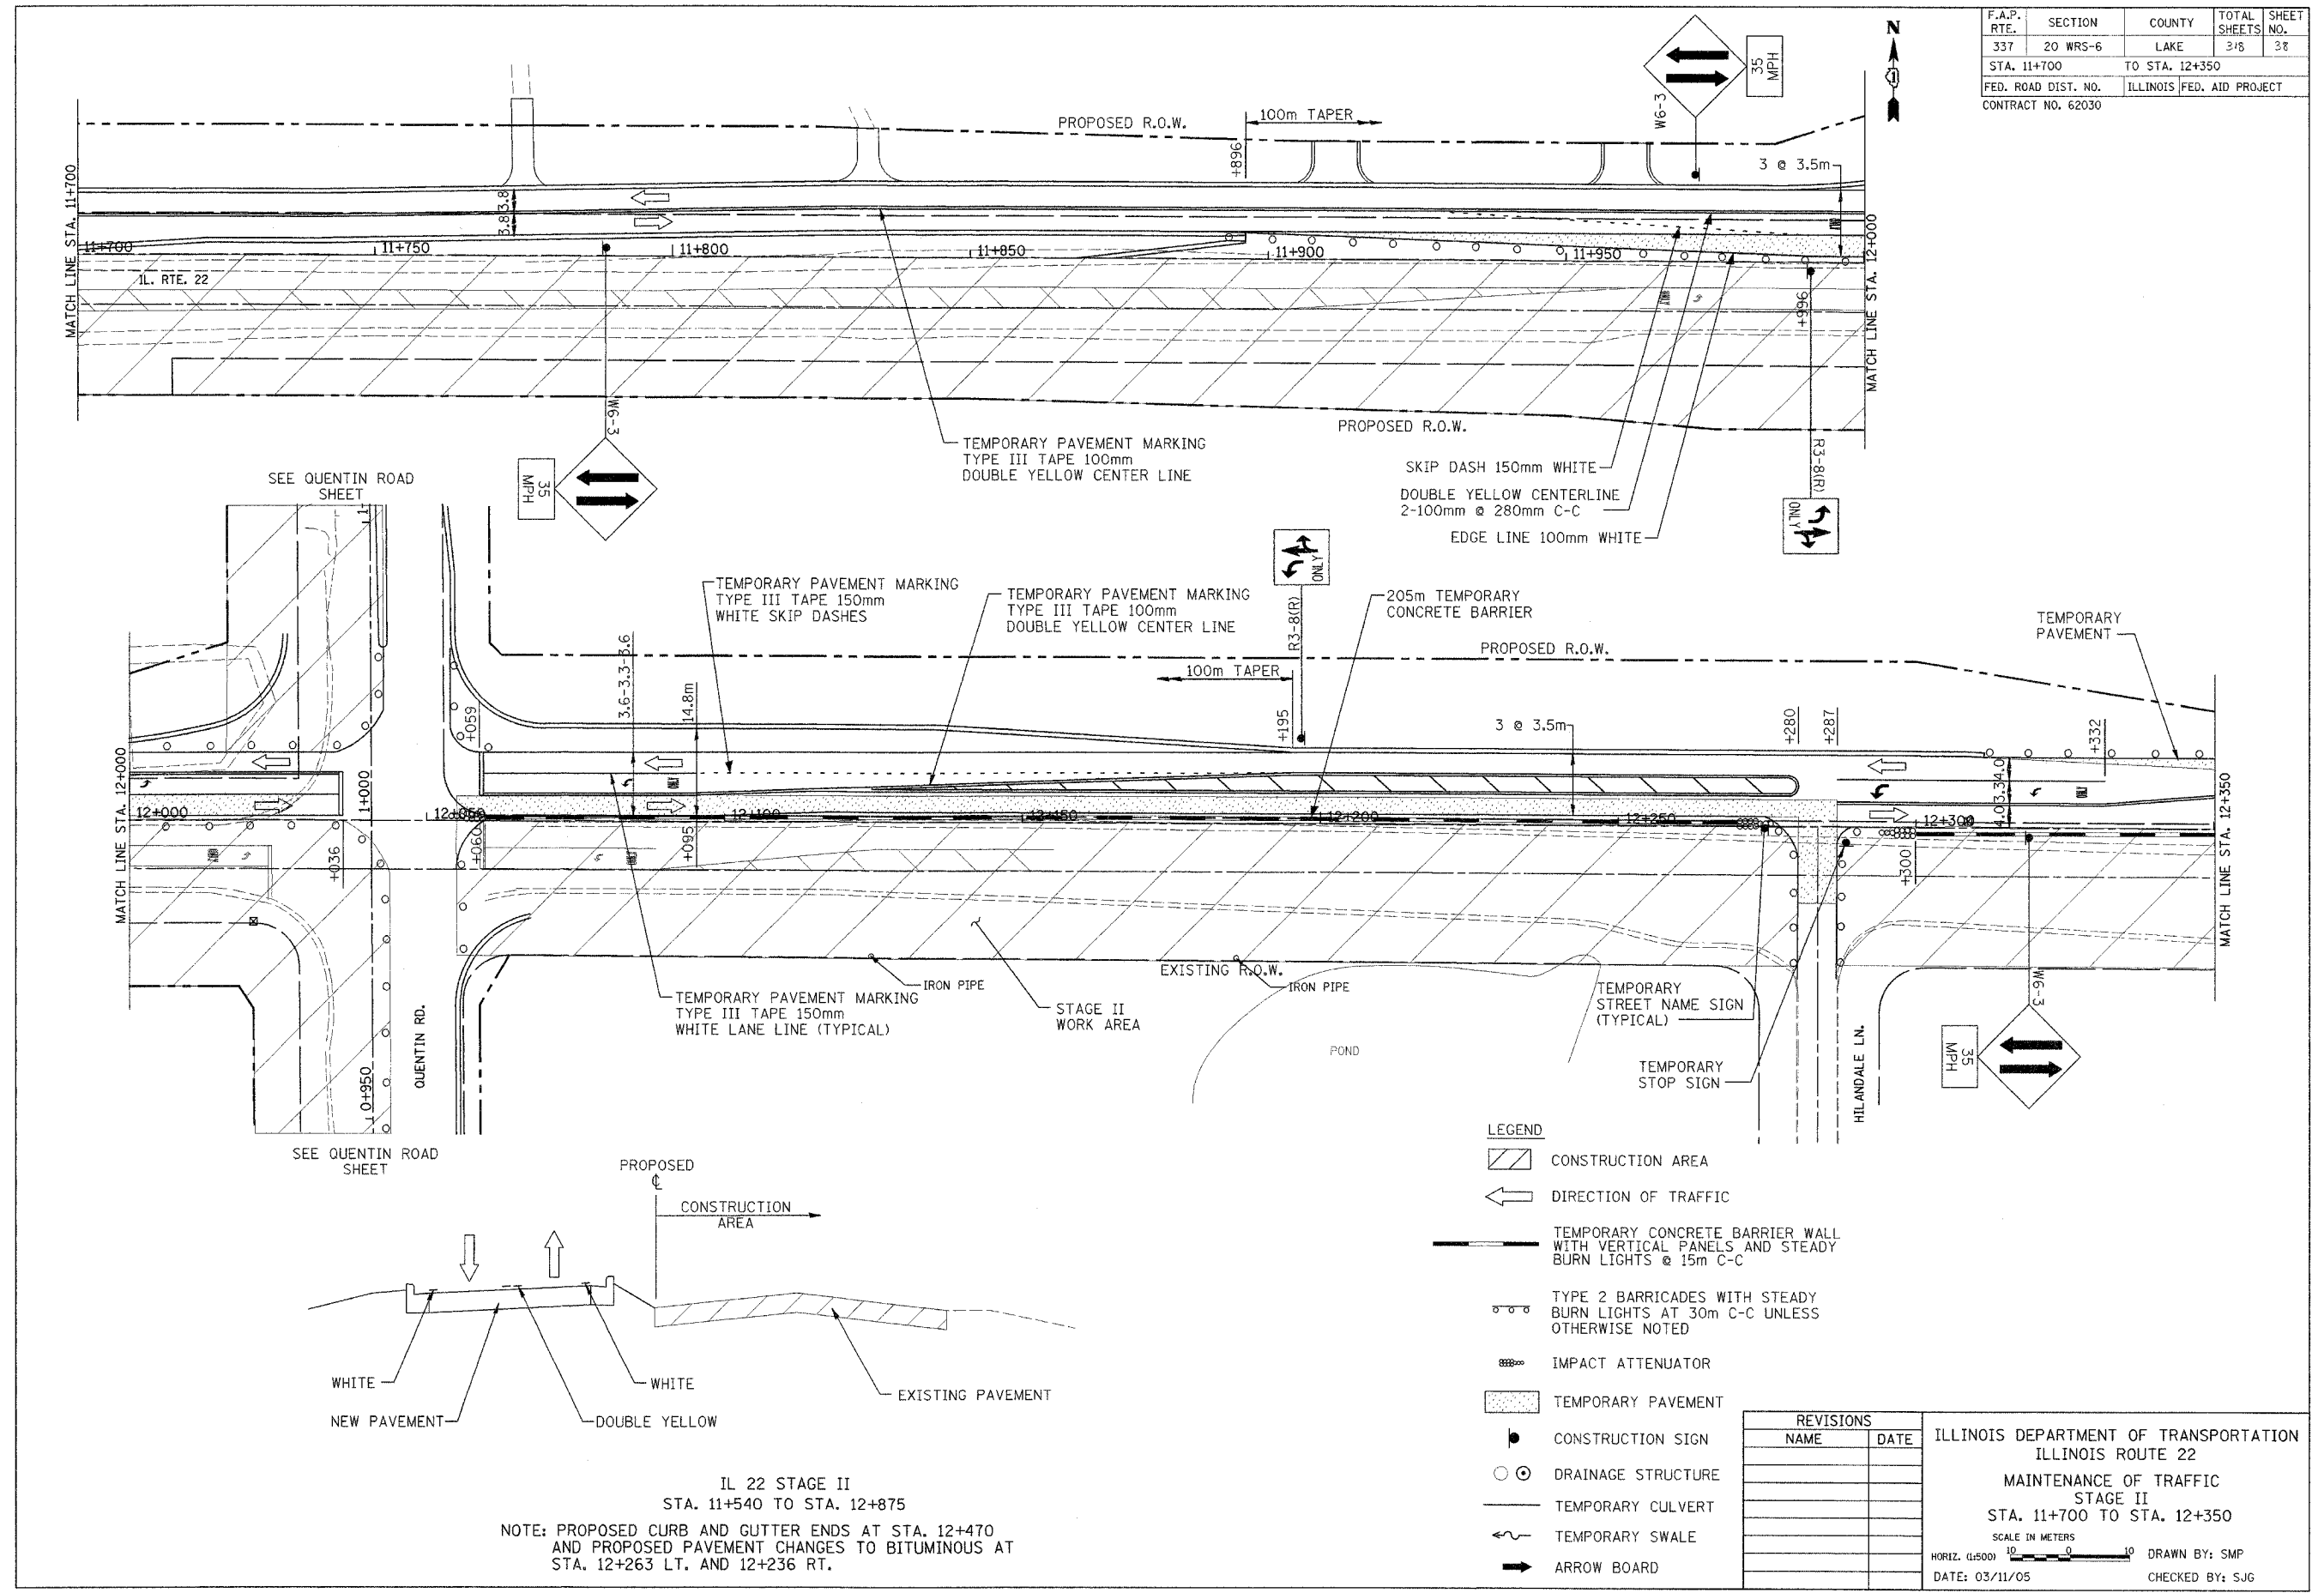

SEE QUENTIN ROAD SHEET

SEE QUENTIN ROAD SHEET

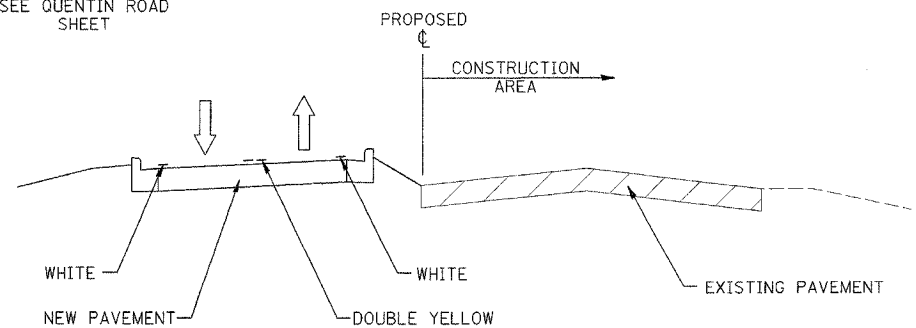

IL 22 STAGE II
 STA. 11+540 TO STA. 12+875
 NOTE: PROPOSED CURB AND GUTTER ENDS AT STA. 12+470
 AND PROPOSED PAVEMENT CHANGES TO BITUMINOUS AT
 STA. 12+263 LT. AND 12+236 RT.

- LEGEND**
- CONSTRUCTION AREA
 - DIRECTION OF TRAFFIC
 - TEMPORARY CONCRETE BARRIER WALL WITH VERTICAL PANELS AND STEADY BURN LIGHTS @ 15m C-C
 - TYPE 2 BARRICADES WITH STEADY BURN LIGHTS AT 30m C-C UNLESS OTHERWISE NOTED
 - IMPACT ATTENUATOR
 - TEMPORARY PAVEMENT
 - CONSTRUCTION SIGN
 - DRAINAGE STRUCTURE
 - TEMPORARY CULVERT
 - TEMPORARY SWALE
 - ARROW BOARD

REVISIONS	
NAME	DATE

ILLINOIS DEPARTMENT OF TRANSPORTATION
 ILLINOIS ROUTE 22
 MAINTENANCE OF TRAFFIC
 STAGE II
 STA. 11+700 TO STA. 12+350
 SCALE IN METERS
 HORIZ. (1:500) DRAWN BY: SMP
 DATE: 03/11/05 CHECKED BY: SJG