


| | | | | |
|---------------------|----------|---------------------------|--------------|-----------|
| F.A.P. RTE. | SECTION | COUNTY | TOTAL SHEETS | SHEET NO. |
| 337 | 20 WRS-6 | LAKE | 318 | 44 |
| STA. 11+000 | | TO STA. 11+700 | | |
| FED. ROAD DIST. NO. | | ILLINOIS FED. AID PROJECT | | |
| CONTRACT NO. 62030 | | | | |

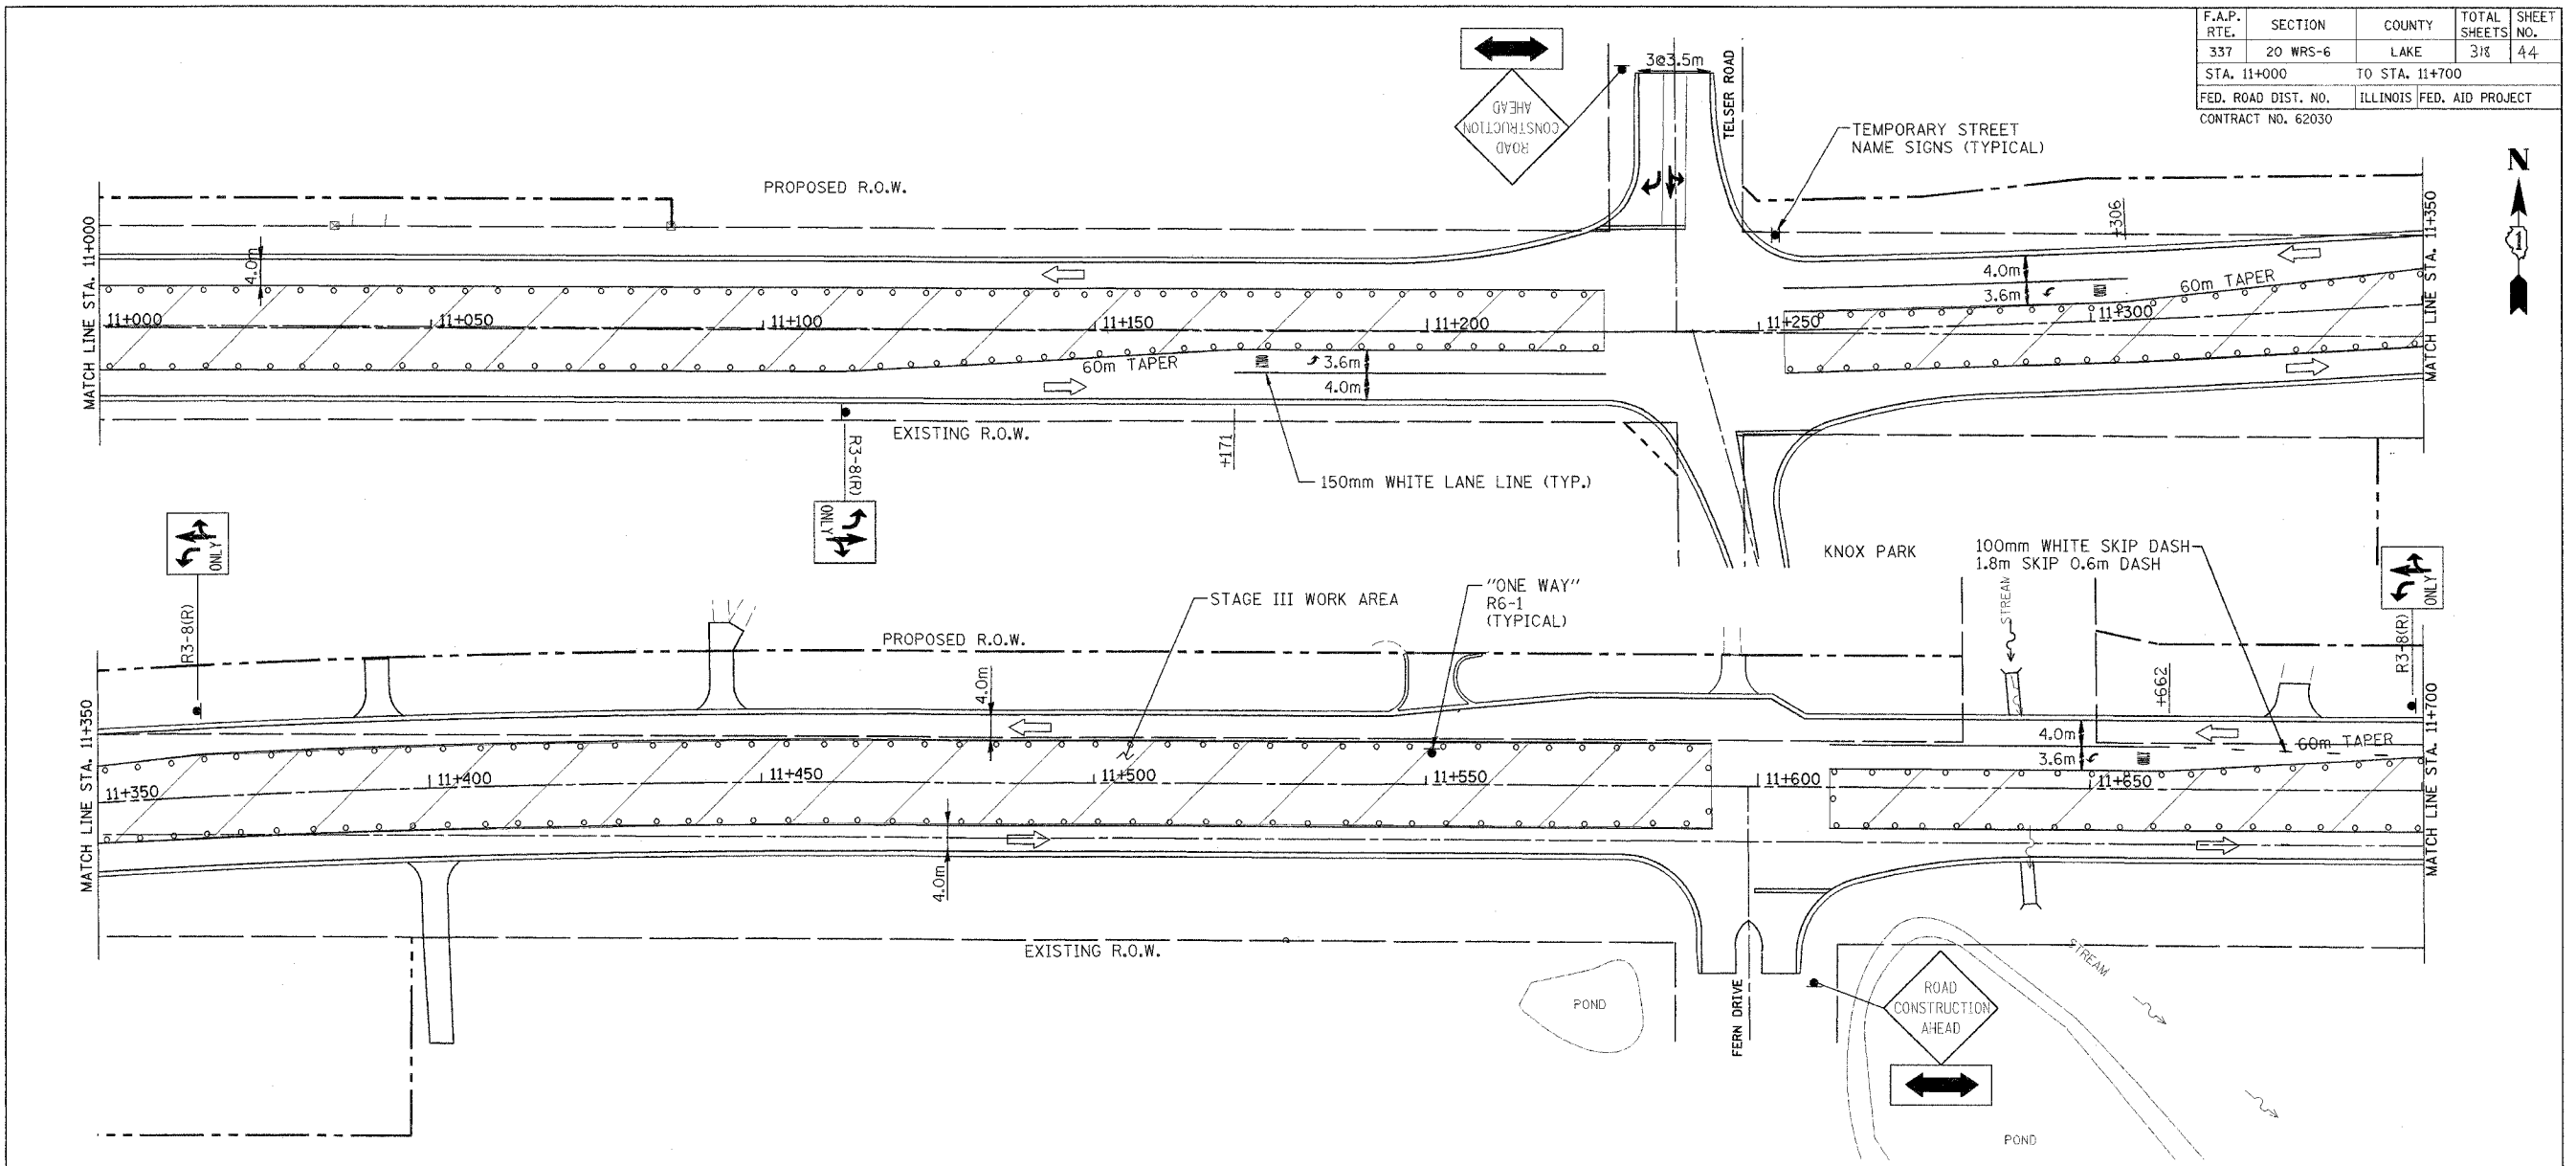

LEGEND

- CONSTRUCTION AREA
- DIRECTION OF TRAFFIC
- TEMPORARY CONCRETE BARRIER WALL WITH VERTICAL PANELS AND STEADY BURN LIGHTS @ 15m C-C
- TYPE 2 BARRICADES WITH STEADY BURN LIGHTS AT 30m C-C UNLESS OTHERWISE NOTED
- IMPACT ATTENUATOR
- TEMPORARY PAVEMENT
- CONSTRUCTION SIGN
- DRAINAGE STRUCTURE
- TEMPORARY CULVERT
- TEMPORARY SWALE
- ARROW BOARD

| REVISIONS | |
|-----------|------|
| NAME | DATE |
| | |
| | |
| | |
| | |
| | |
| | |

ILLINOIS DEPARTMENT OF TRANSPORTATION
ILLINOIS ROUTE 22
MAINTENANCE OF TRAFFIC
STAGE III
STA. 11+000 TO STA. 11+700

SCALE IN METERS
HORIZ. 1:5000

DATE: 03/11/05

DRAWN BY: SMP
CHECKED BY: SJG

