
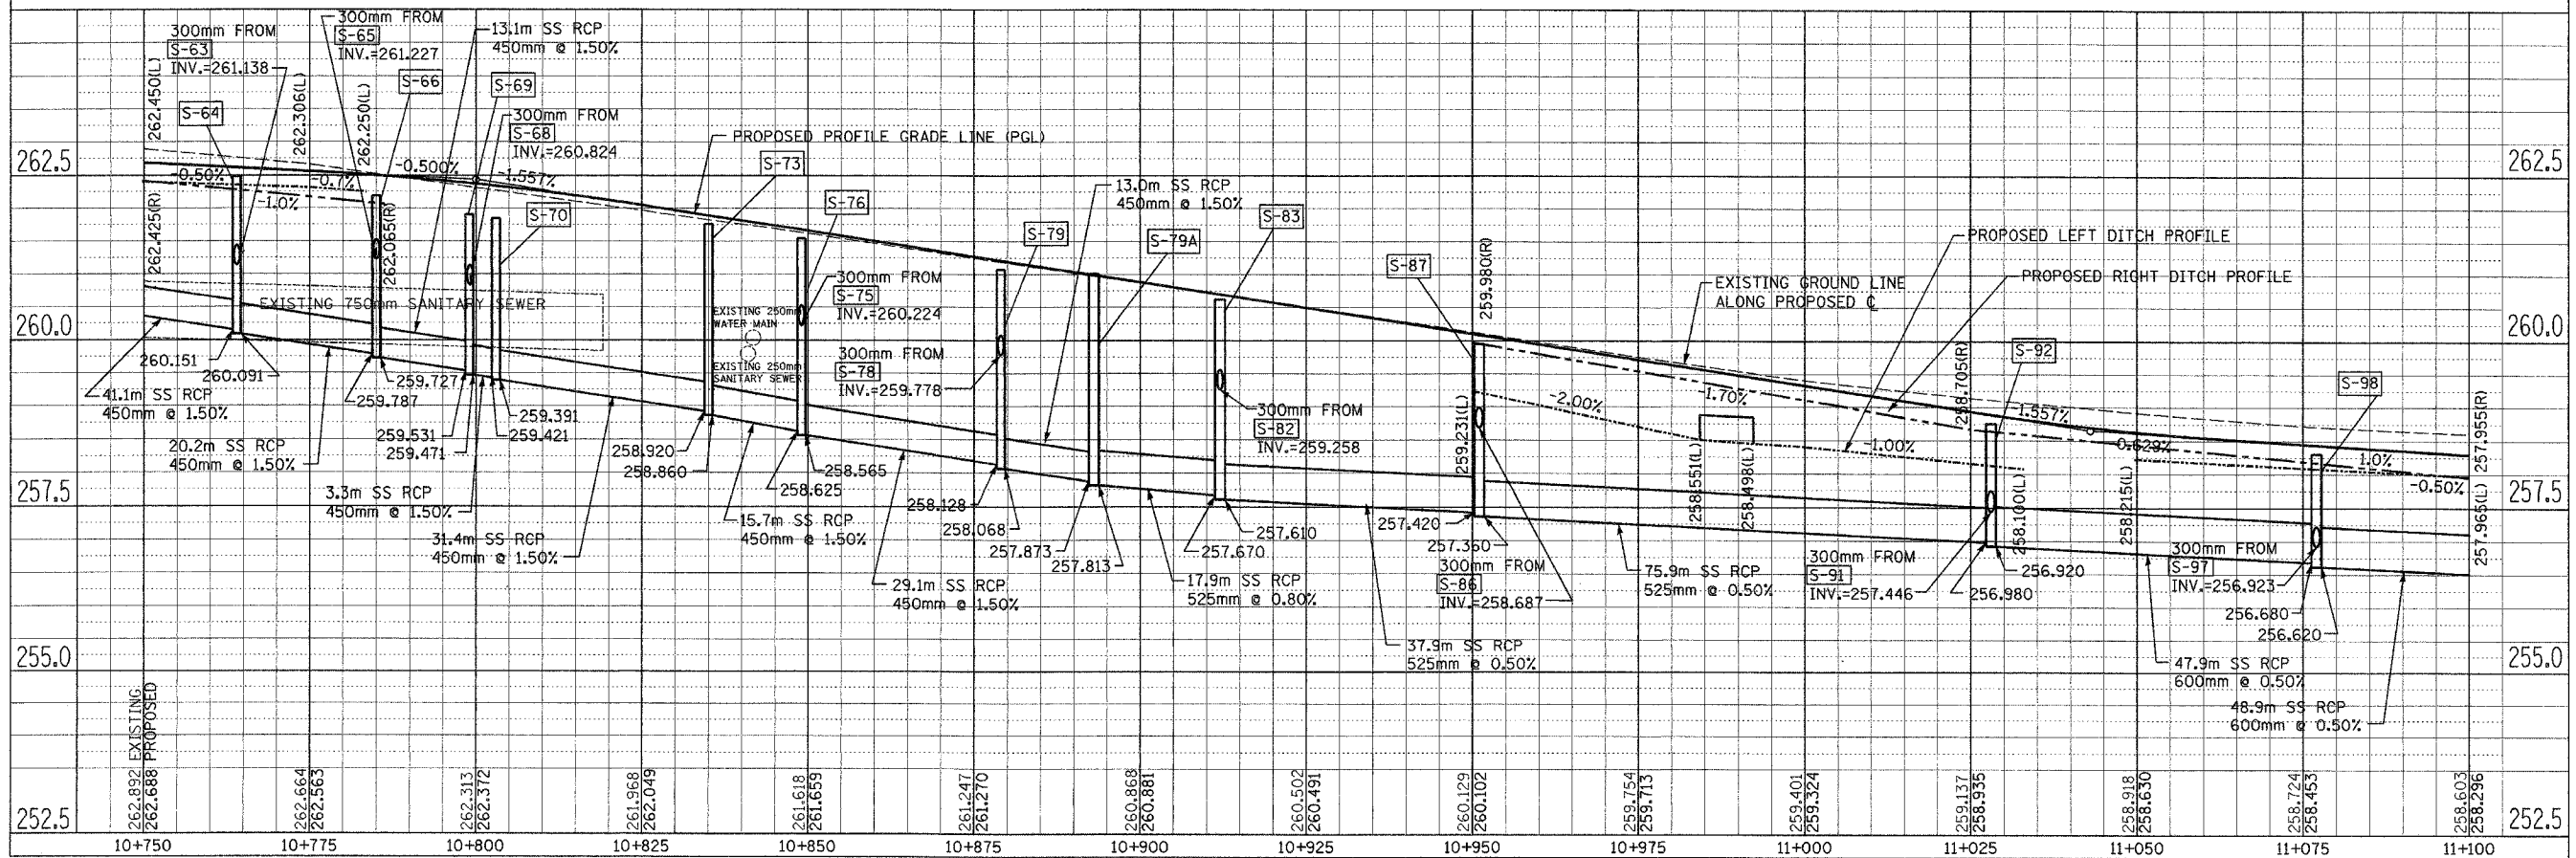


F.A.P. RTE.	SECTION	COUNTY	TOTAL SHEETS	SHEET NO.
337	20 WRS-6	LAKE	318	71
STA. 10+750		TO STA. 11+100		
FED. ROAD DIST. NO.		ILLINOIS FED. AID PROJECT		
CONTRACT NO. 62030				

FINAL SURVEY	DATE
SURVEYED	
BY	
PLOTTED	
NO. _____	
NOTE BOOK TEMPLATE	
AREAS CHECKED	

ORIGINAL SURVEY	DATE
SURVEYED	
BY	
PLOTTED	
NO. _____	
NOTE BOOK TEMPLATE	
AREAS CHECKED	

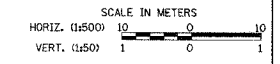

DRAINAGE AND UTILITIES IL. RTE. 22 STA. 10+750 TO STA. 11+100