
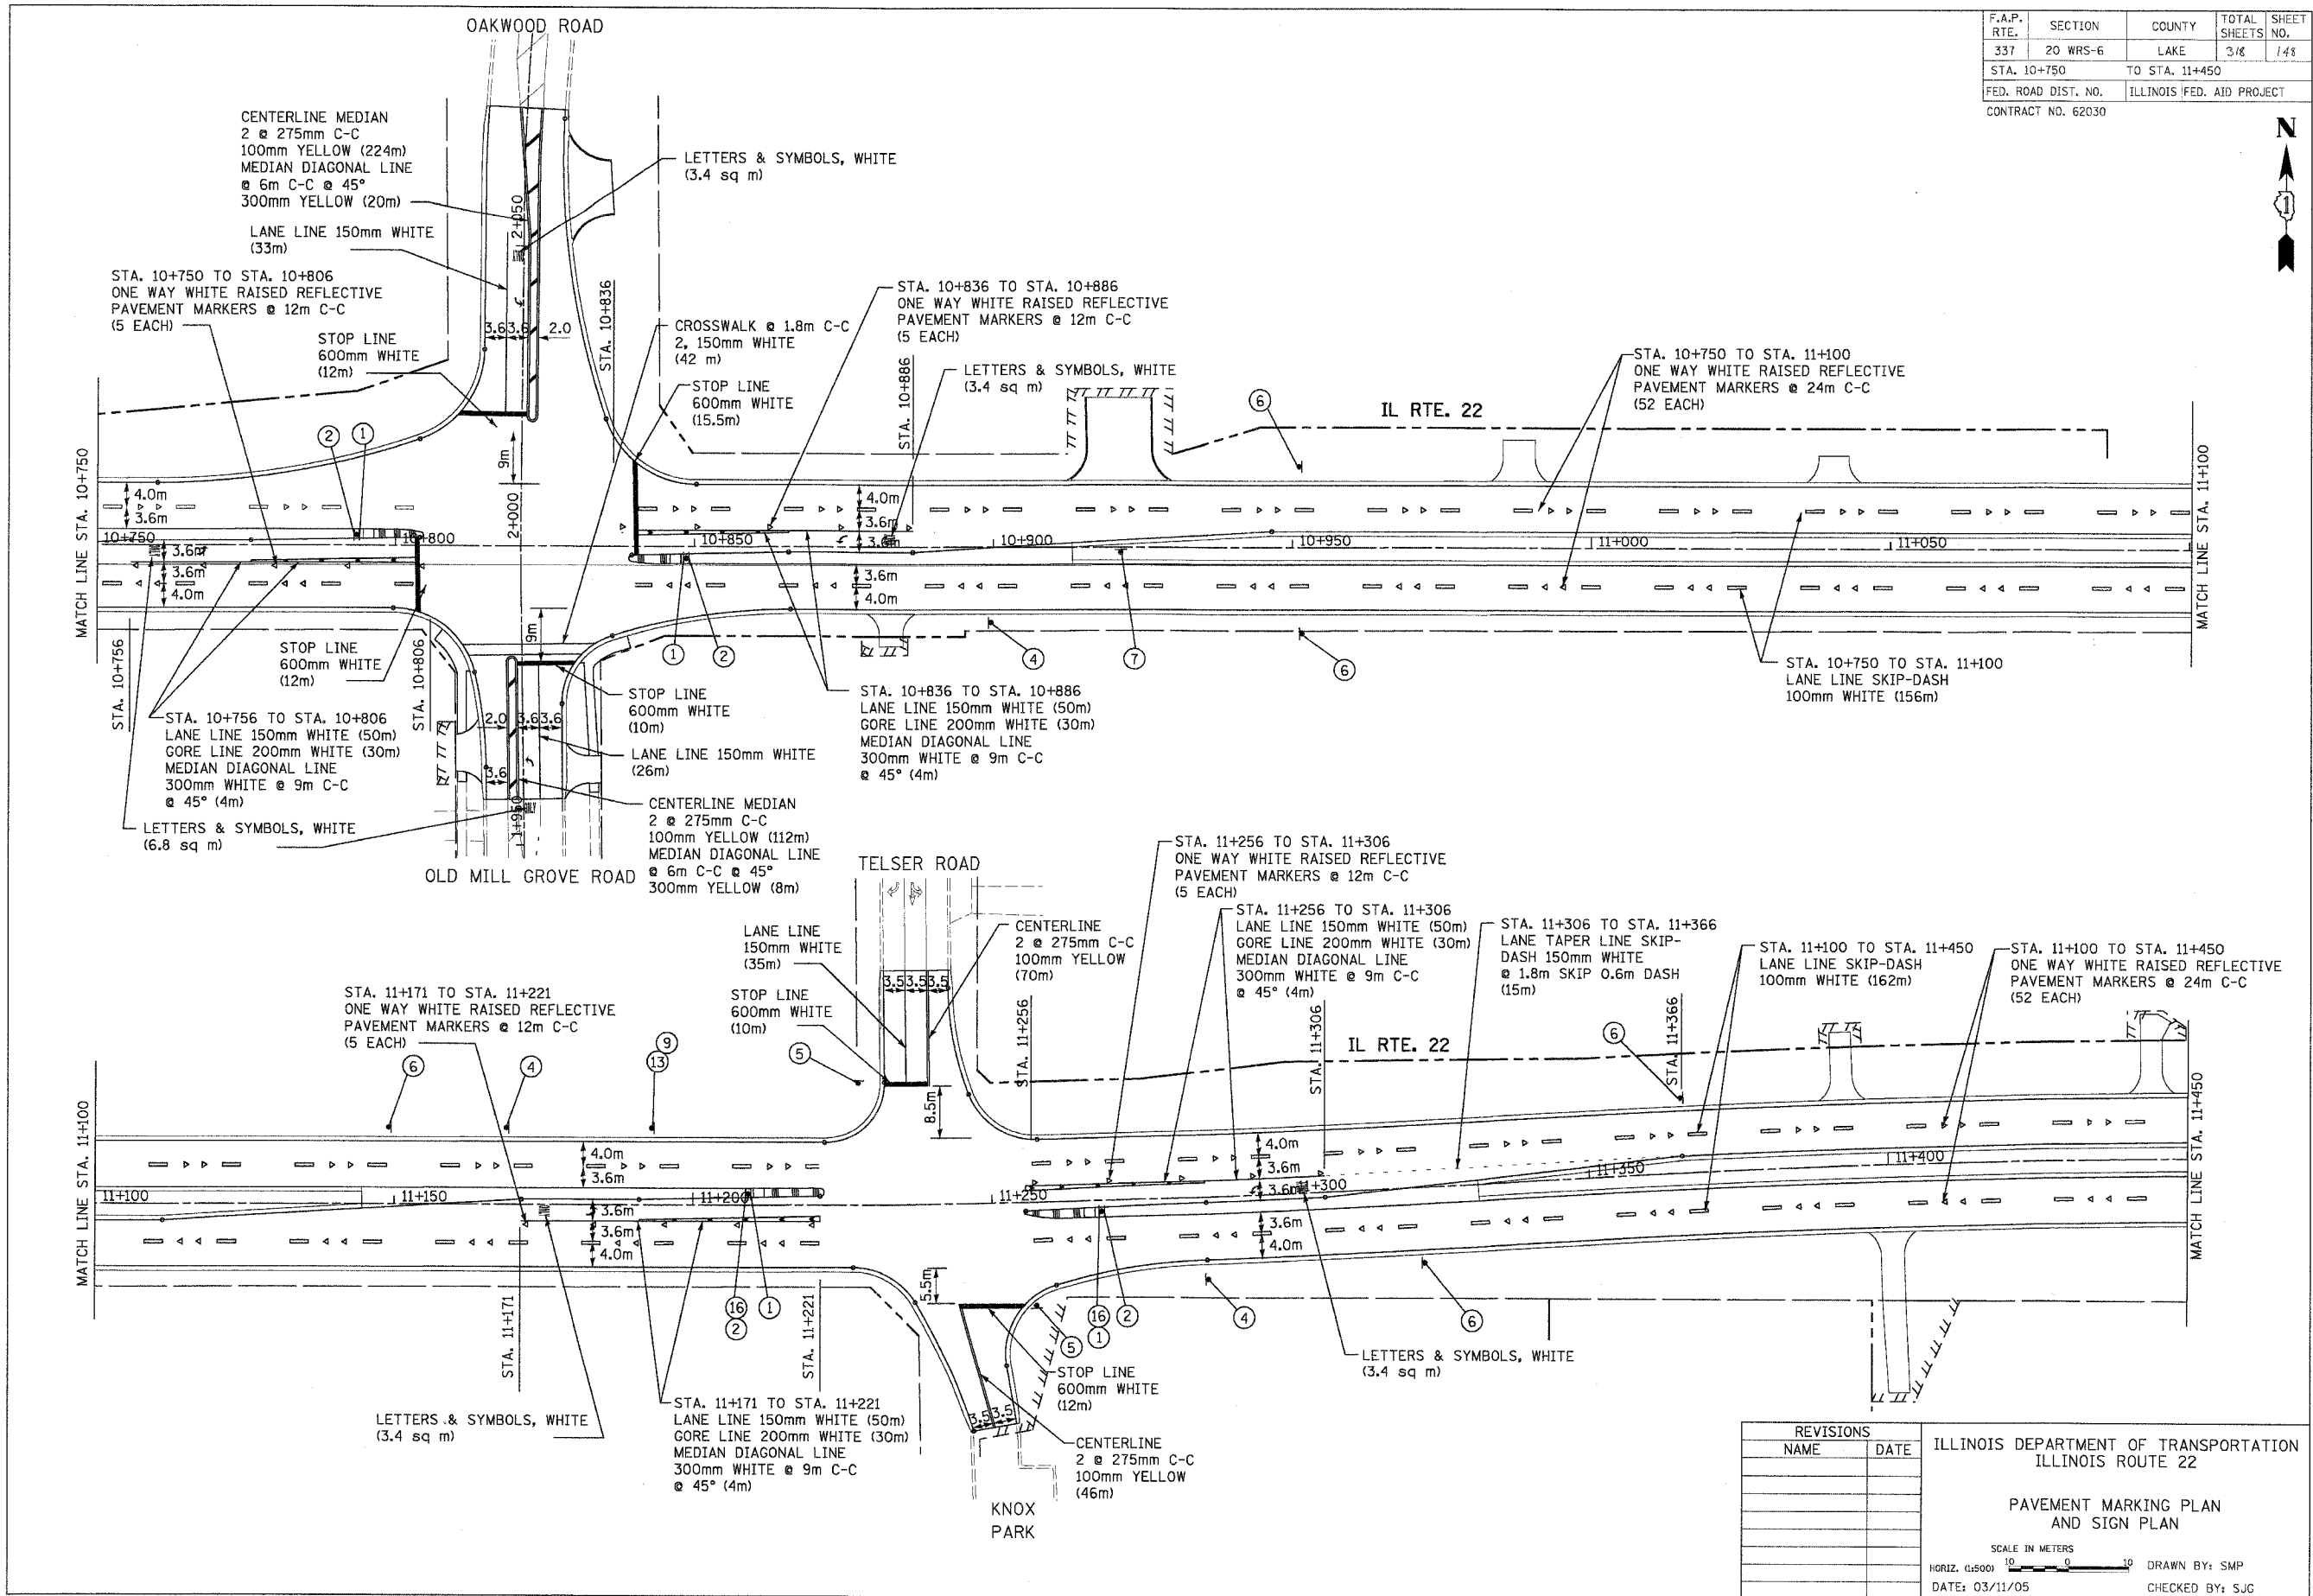


F.A.P. RTE.	SECTION	COUNTY	TOTAL SHEETS	SHEET NO.
337	20 WRS-6	LAKE	3/8	148
STA. 10+750		TO STA. 11+450		
FED. ROAD DIST. NO.		ILLINOIS FED. AID PROJECT		
CONTRACT NO. 62030				

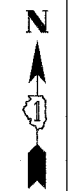

REVISIONS	
NAME	DATE

ILLINOIS DEPARTMENT OF TRANSPORTATION  
ILLINOIS ROUTE 22

PAVEMENT MARKING PLAN  
AND SIGN PLAN

SCALE IN METERS  
HORIZ. (1:500) 0 10 20

DATE: 03/11/05 DRAWN BY: SMP  
CHECKED BY: SJC