


F.A.P. RTE.	SECTION	COUNTY	TOTAL SHEETS	SHEET NO.
337	20 WRS-6	LAKE	3/3	150
STA. 12+150		TO STA. 12+900		
FED. ROAD DIST. NO.		ILLINOIS FED. AID PROJECT		
		CONTRACT NO. 62030		

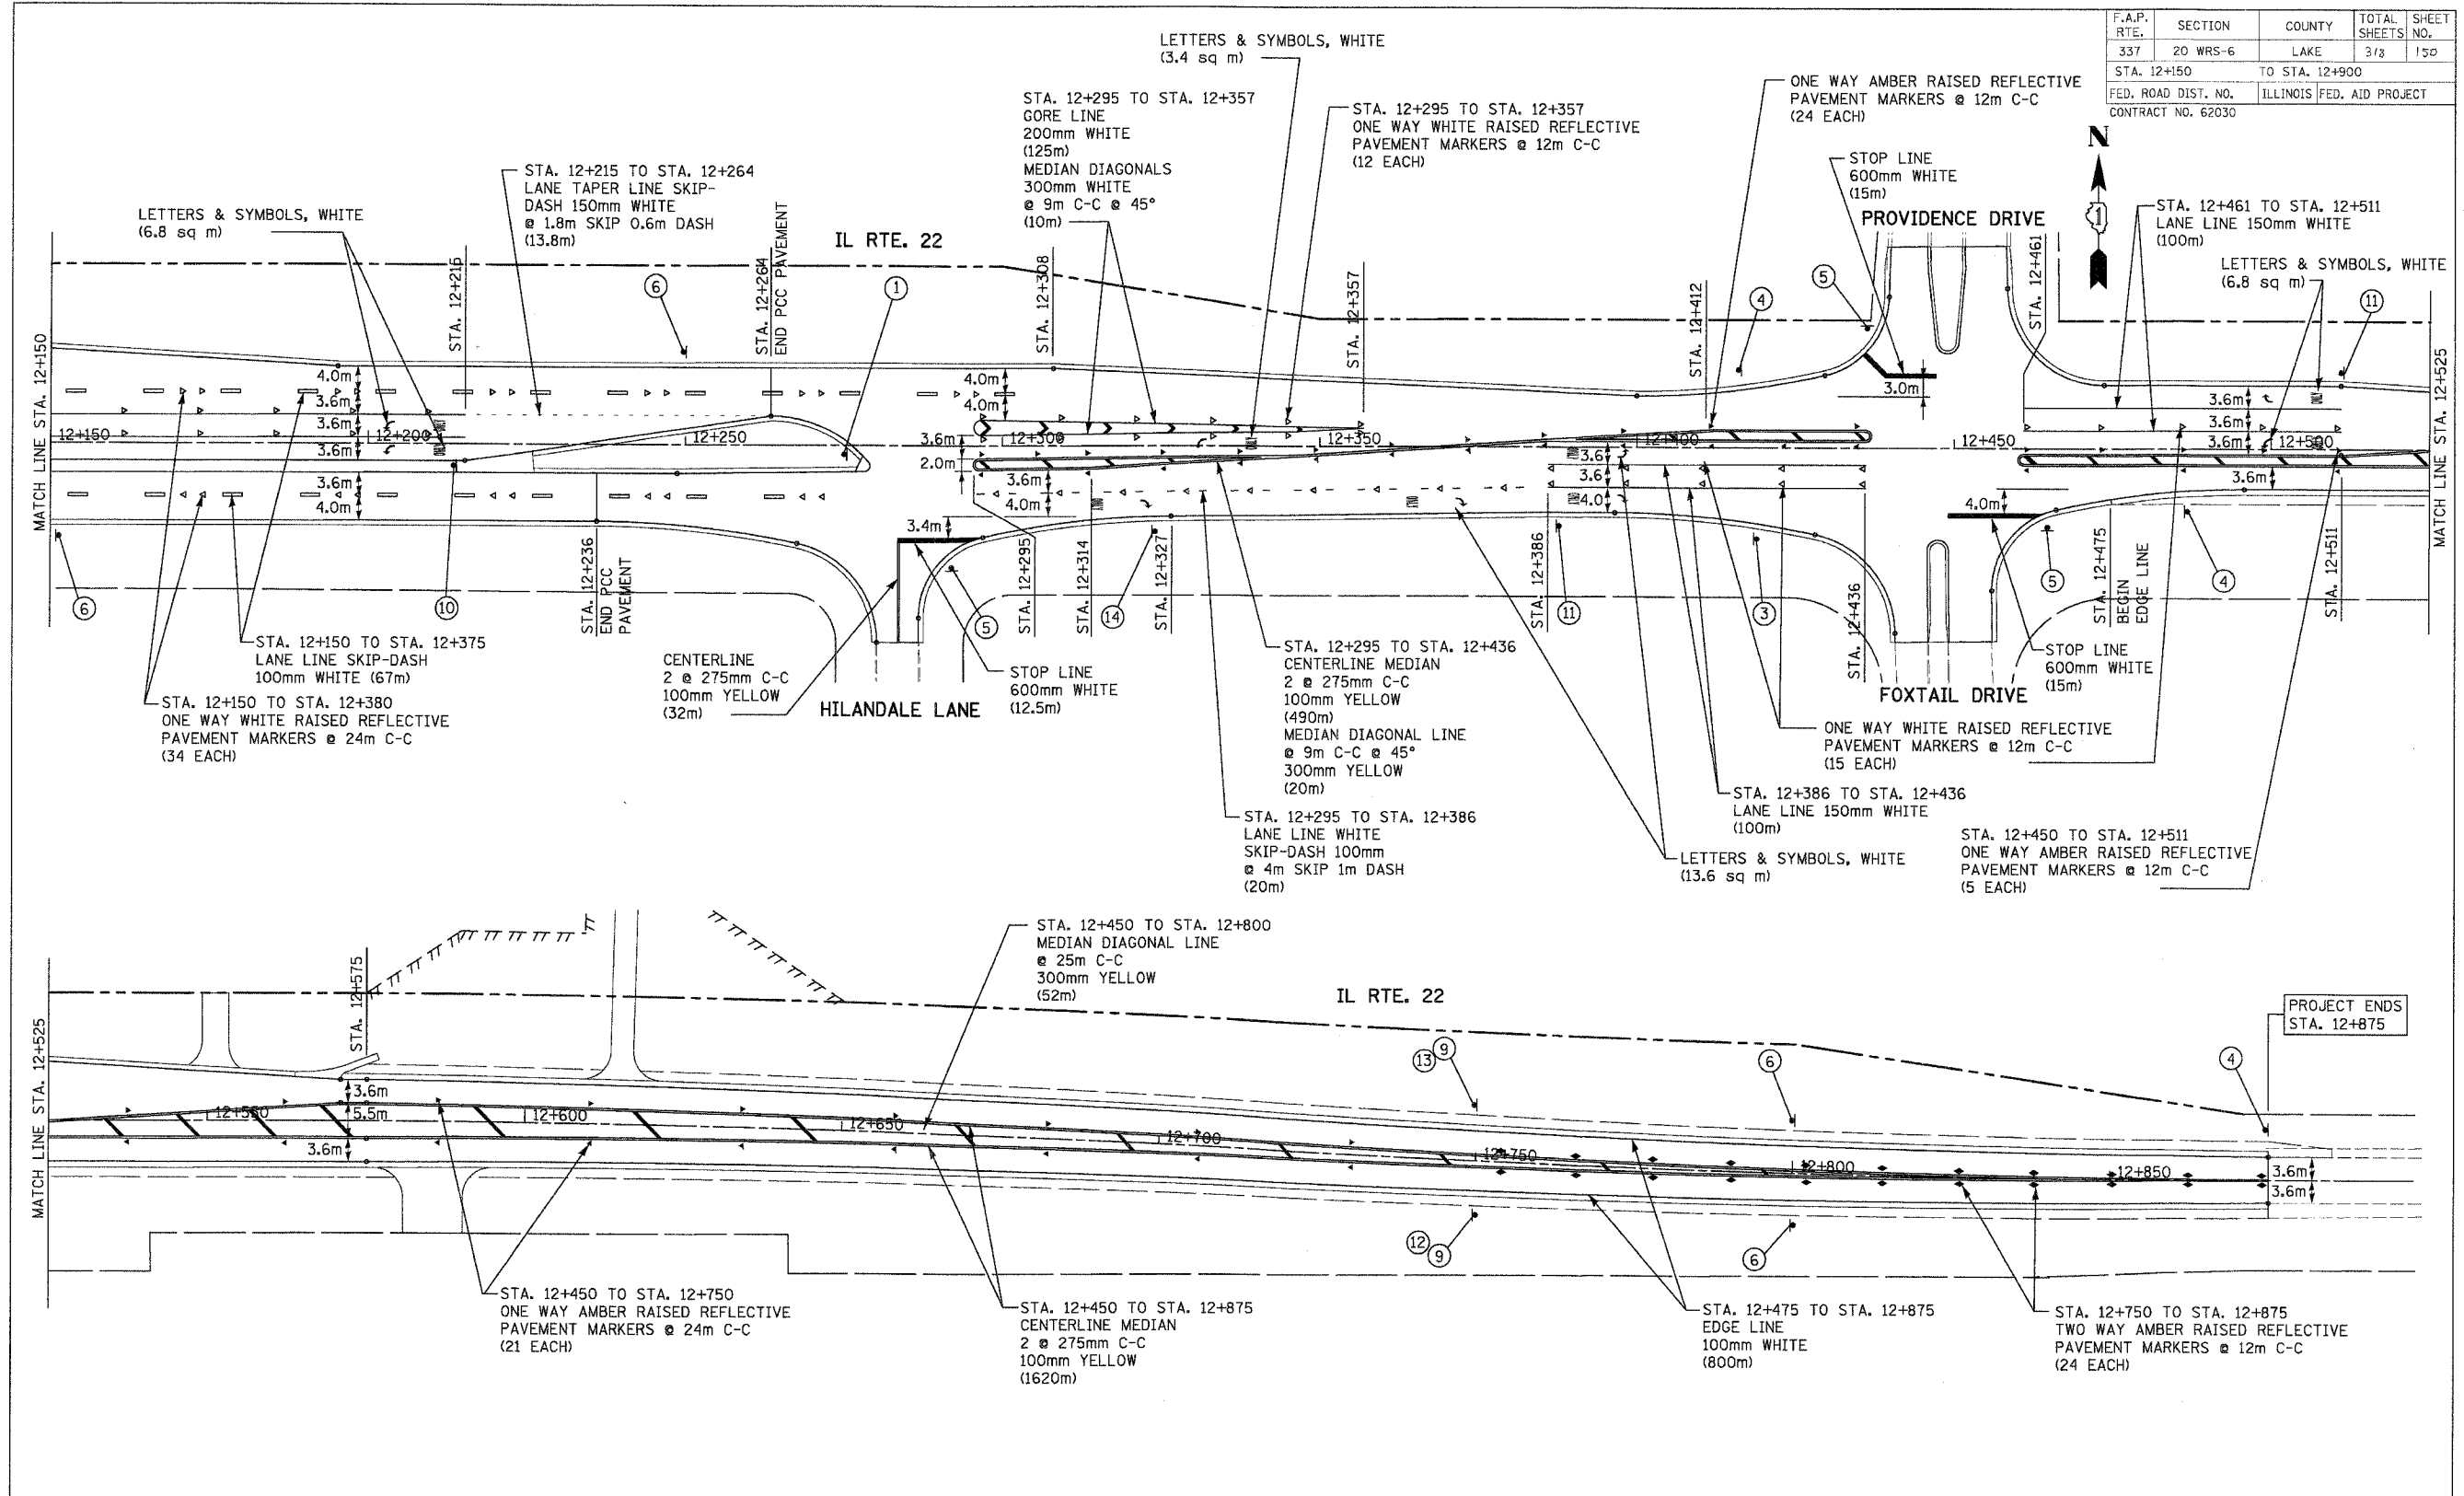

REVISIONS		ILLINOIS DEPARTMENT OF TRANSPORTATION ILLINOIS ROUTE 22
NAME	DATE	
		PAVEMENT MARKING PLAN AND SIGN PLAN SCALE IN METERS HORIZ. (1:500) DRAWN BY: SMP DATE: 03/11/05 CHECKED BY: SJG