



F.A.P. RTE.	SECTION	COUNTY	TOTAL SHEETS	SHEET NO.
337	20 WRS-6	LAKE	3/8	1/75
STA. 11+450		TO STA. 12+150		
FED. ROAD DIST. NO.		ILLINOIS FED. AID PROJECT		
CONTRACT NO. 62030				

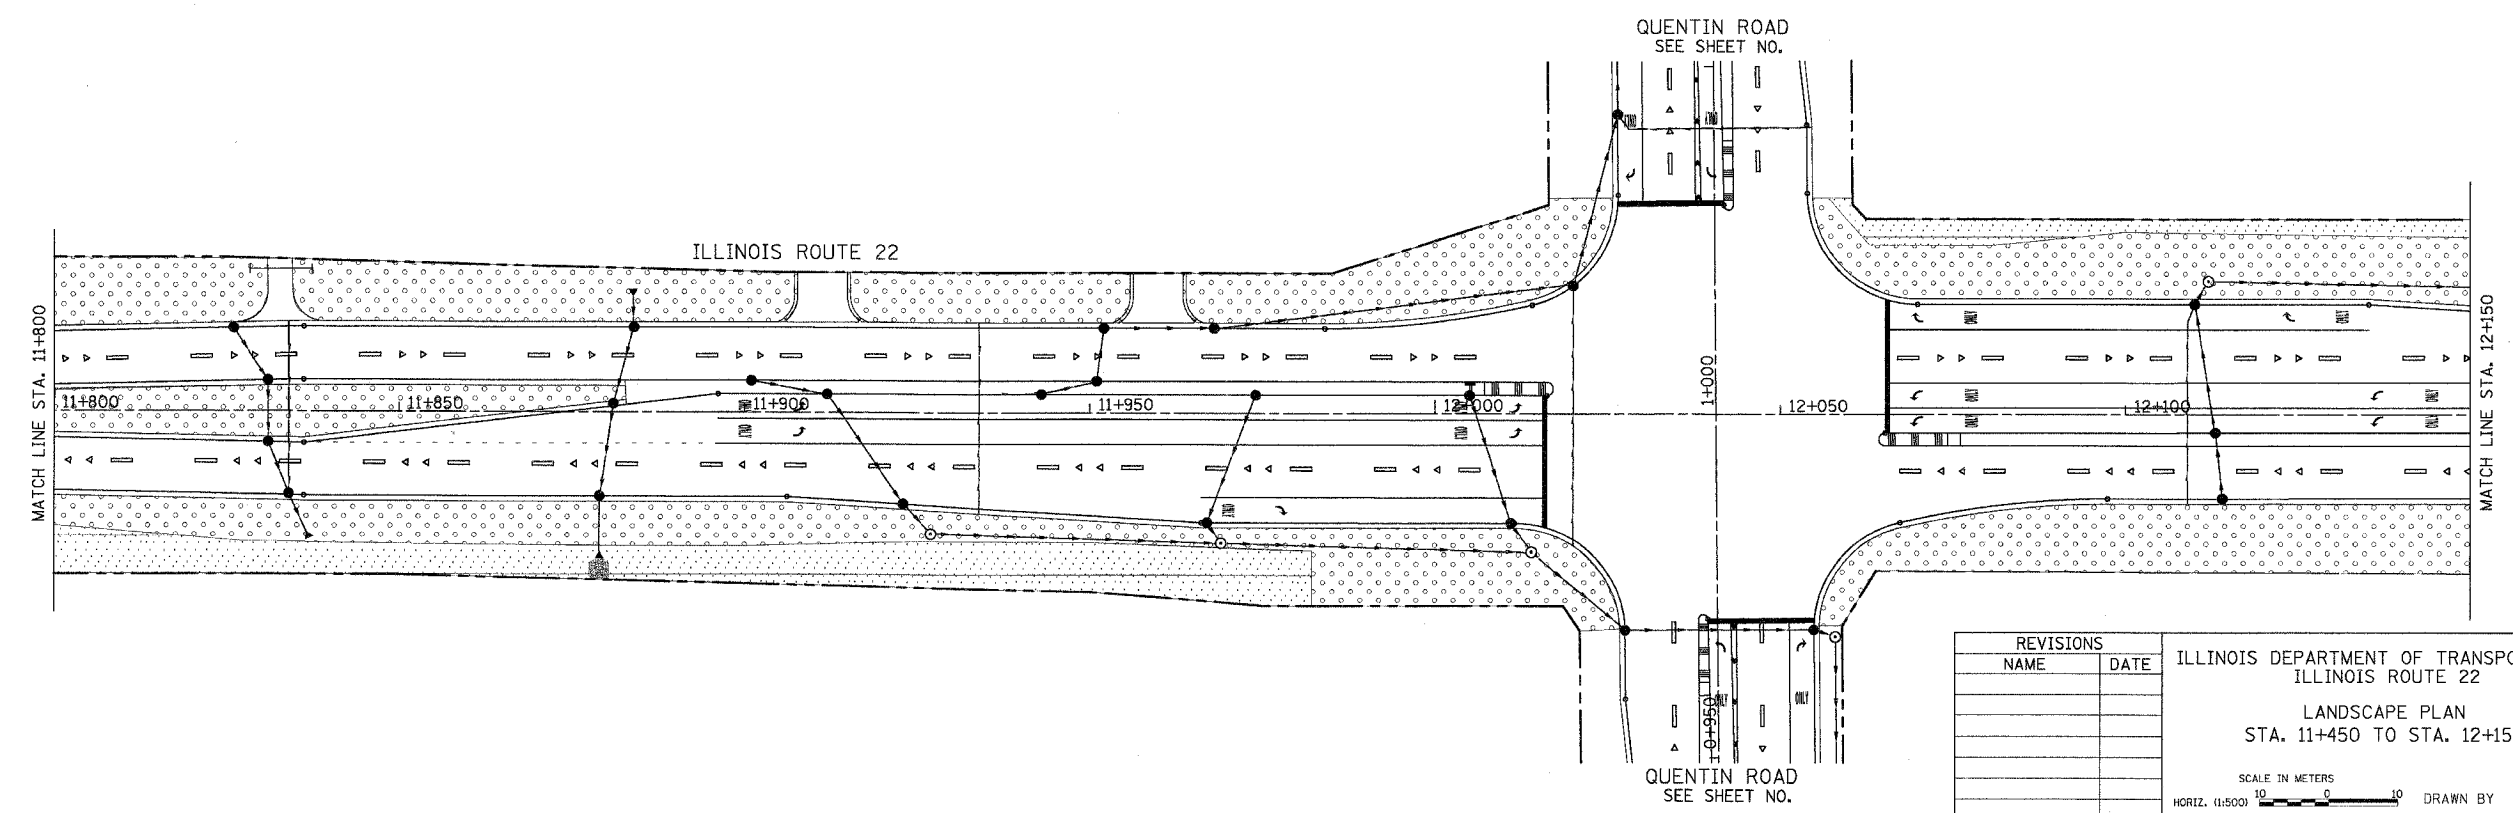

- LEGEND
- SODDING
 - SEEDING CLASS 2A
 - SEEDING CLASS 4
 - SEEDING CLASS 4B

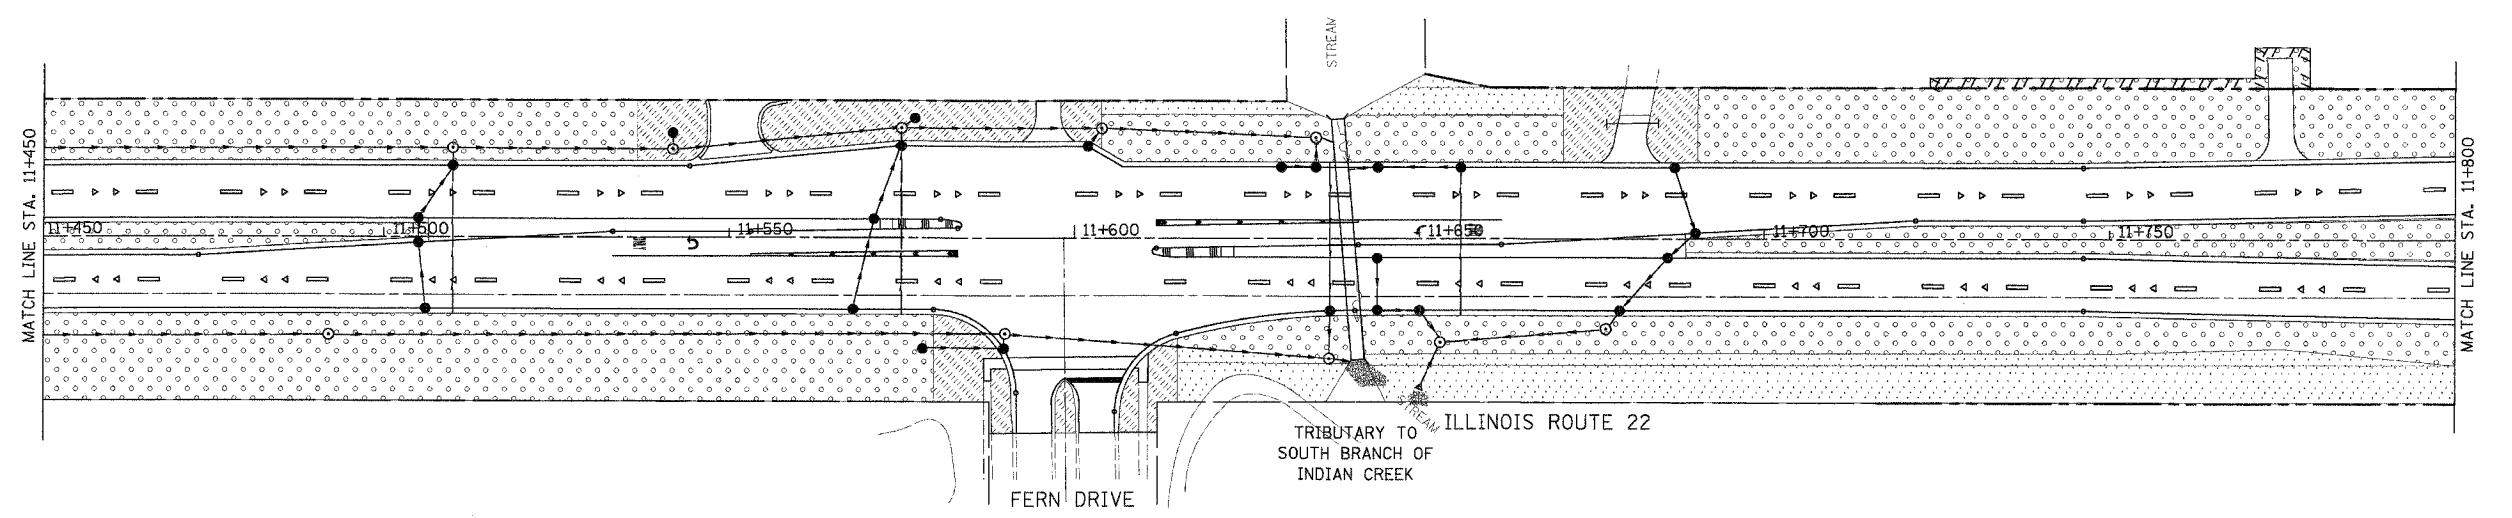

REVISIONS	
NAME	DATE

ILLINOIS DEPARTMENT OF TRANSPORTATION
ILLINOIS ROUTE 22
LANDSCAPE PLAN
STA. 11+450 TO STA. 12+150

SCALE IN METERS
HORIZ. (1:5000) DRAWN BY BCD
DATE 03/11/05 CHECKED BY BDH