


F.A.P. RTE.	SECTION	COUNTY	TOTAL SHEETS	SHEET NO.
337	20 WRS-6	LAKE	3/8	1/2
STA.	TO STA.			
FED. ROAD DIST. NO.	ILLINOIS	FED. AID PROJECT		

CONTRACT NO. 62030

MATCHLINE STA. 11+470
(SEE SHEET NO. 132)


MATCHLINE STA. 11+850

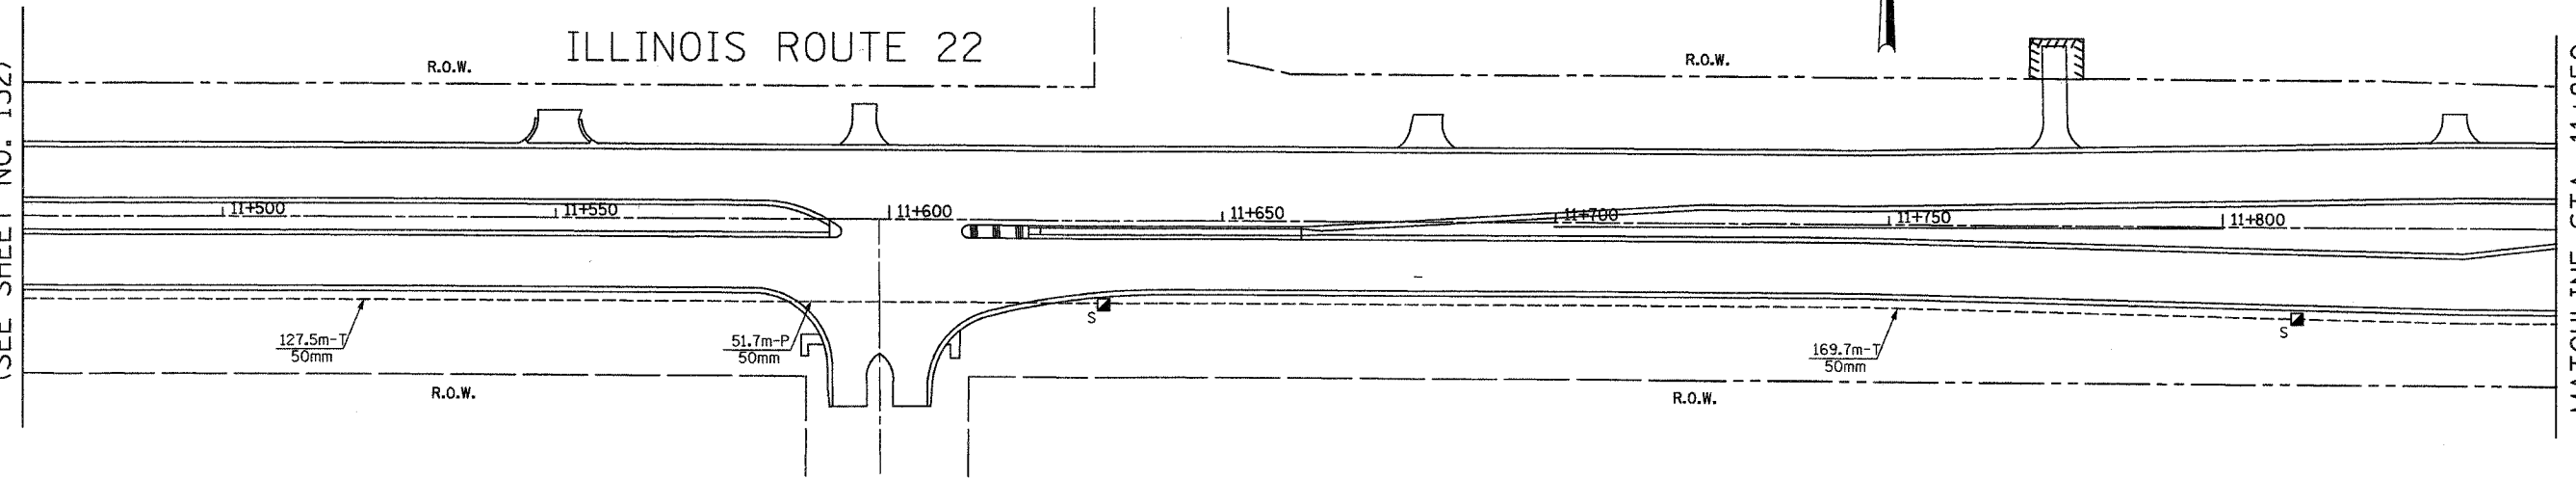

QUENTIN ROAD

ILLINOIS ROUTE 22

MATCHLINE STA. 11+850

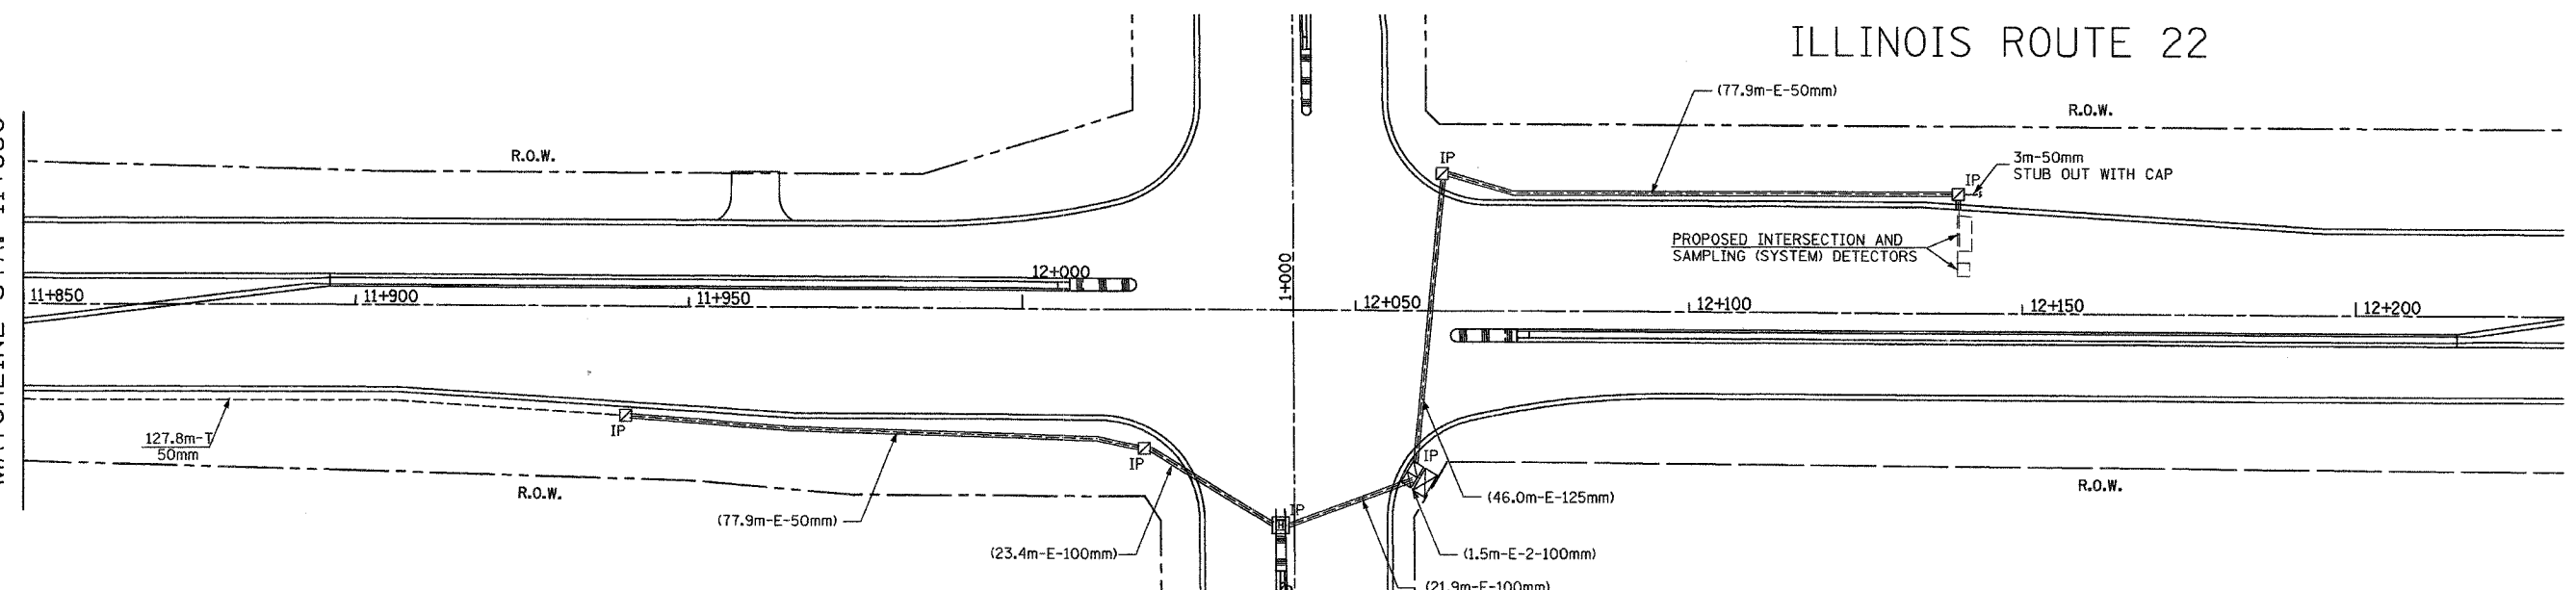

INTERCONNECT PLAN LEGEND

CONTROLLER	PROPOSED	EXISTING
HANDHOLE	☒	☒
HEAVY DUTY HANDHOLE	☒	☒
DOUBLE HANDHOLE	☒	☒
GALVANIZED STEEL CONDUIT IN TRENCH OR PUSHED	—	—
DETECTOR LOOP	□	□
COMMON TRENCH	CT	
UNIT DUCT	UD	
SYSTEM	S	
INTERSECTION	IP	I
TELEPHONE CONNECTION	☒	☒
SERVICE INSTALLATION	☒	☒

THE TRAFFIC SIGNAL CONTROL EQUIPMENT FOR THIS PROJECT SHALL BE "ECONOLITE" TO MATCH THE EXISTING ADJACENT SYSTEM.

MASTER CONTROLLER LOCATION AND TELEPHONE FOR THIS "SYSTEM" IS LOCATED AT US RTE 12 AT ILL RTE 22.

REVISIONS	
NAME	DATE

ILLINOIS DEPARTMENT OF TRANSPORTATION
INTERCONNECT PLAN
ILLINOIS ROUTE 22
BUESCHING ROAD TO QUENTIN ROAD
(SHEET 3 OF 3)

SCALE IN METERS
HORIZ. (1:500) 0 10

DATE: MARCH 11, 2005

DRAWN BY: EAO
DESIGNED BY: BC/PKG
CHECKED BY: PKG/RMM