


34 32 30 28 26 24 22 20 18 16 14 12 10 8 6 4 2 0 2 4 6 8 10 12 14 16 18 20 22 24 26


IL ROUTE 22

F.A.P. RTE.	SECTION	COUNTY	TOTAL SHEETS	SHEET NO.
337	20 WRS-6	LAKE	318	223
STA. 10+325		TO STA. 10+348,000		
FED. ROAD DIST. NO.		ILLINOIS FED. AID PROJECT		
CONTRACT NO. 62030				

FINAL SURVEY DRAWN BY: \_\_\_\_\_ DATE: \_\_\_\_\_  
 CHECKED BY: \_\_\_\_\_ DATE: \_\_\_\_\_  
 NOTE BOOK NO. \_\_\_\_\_  
 AREA SHEET NO. \_\_\_\_\_

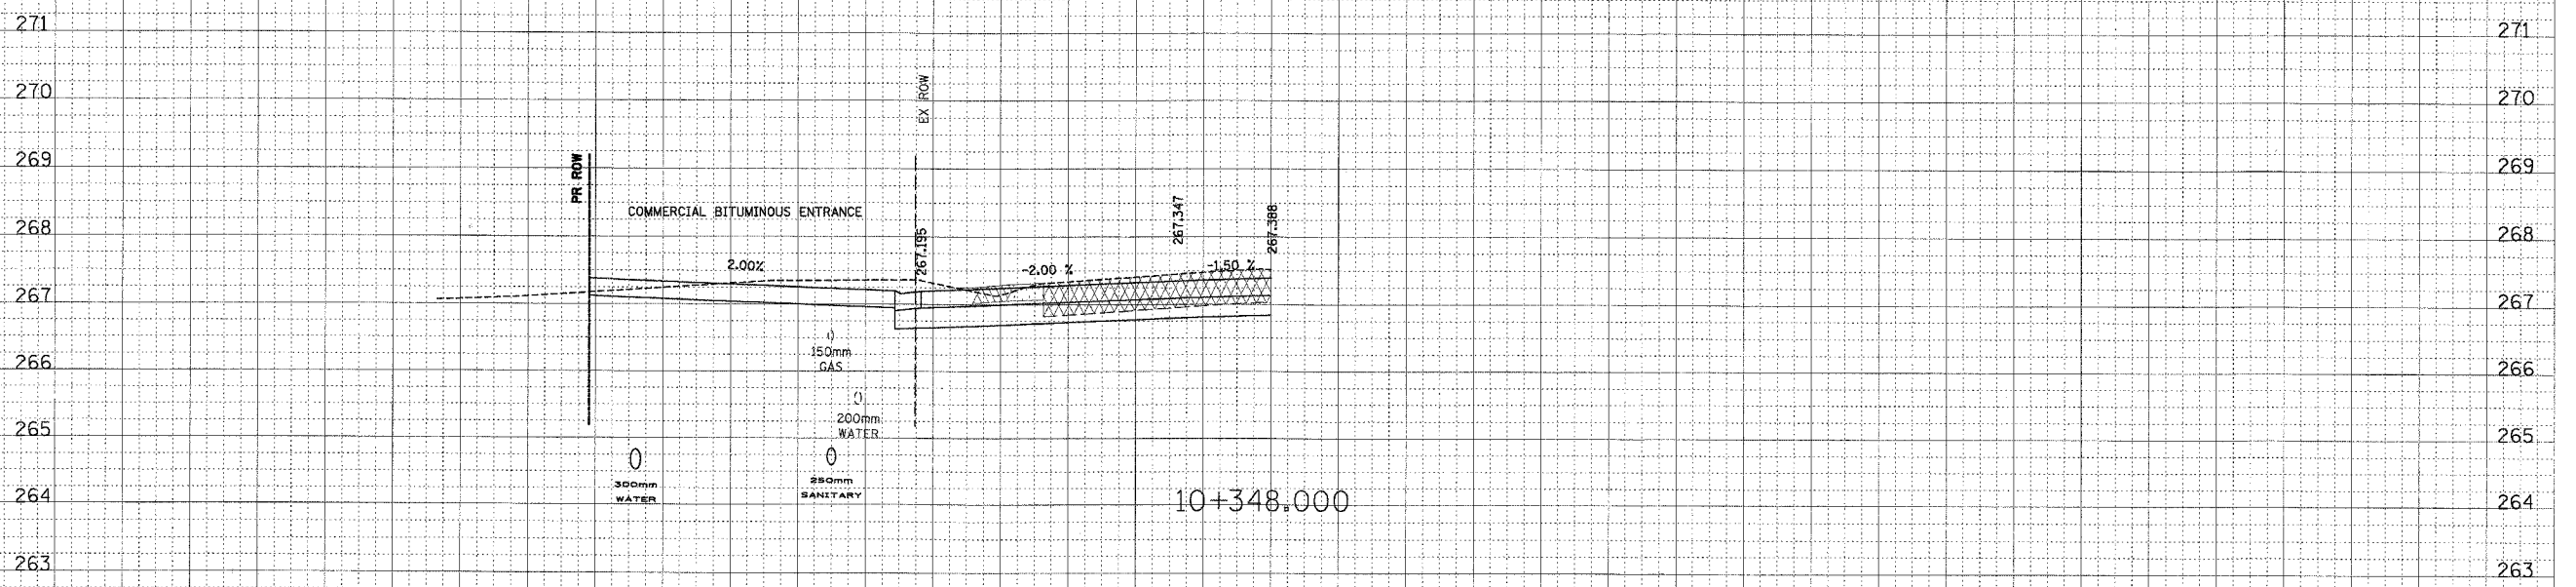

ORIGINAL SURVEY DRAWN BY: \_\_\_\_\_ DATE: \_\_\_\_\_  
 CHECKED BY: \_\_\_\_\_ DATE: \_\_\_\_\_  
 NOTE BOOK NO. \_\_\_\_\_  
 AREA SHEET NO. \_\_\_\_\_

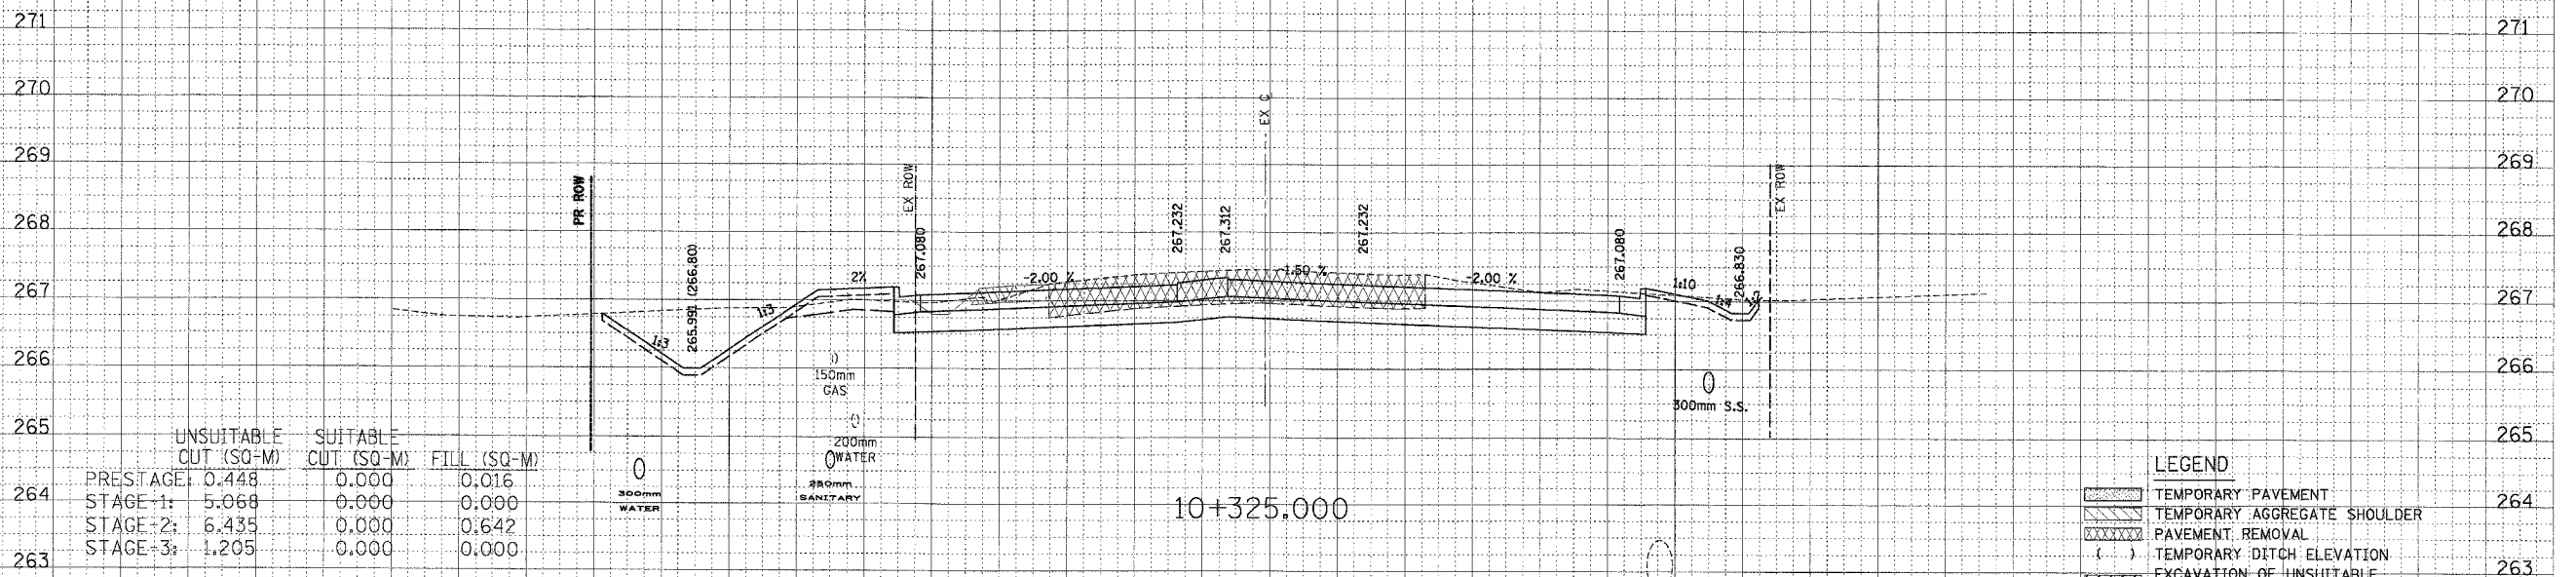

	UNSUITABLE CUT (SQ-M)	SUITABLE CUT (SQ-M)	FILL (SQ-M)
PRESTAGE	0.448	0.000	0.016
STAGE-1	5.068	0.000	0.000
STAGE-2	6.435	0.000	0.642
STAGE-3	1.205	0.000	0.000

- LEGEND**
- TEMPORARY PAVEMENT
  - TEMPORARY AGGREGATE SHOULDER
  - PAVEMENT REMOVAL
  - TEMPORARY DITCH ELEVATION
  - EXCAVATION OF UNSUITABLE SOIL FOR UNDERCUTS
  - POROUS GRANULAR EMBANKMENT, SUBGRADE

34 32 30 28 26 24 22 20 18 16 14 12 10 8 6 4 2 0 2 4 6 8 10 12 14 16 18 20 22 24 26 28 30 32 34