


34 32 30 28 26 24 22 20 18 16 14 12 10 8 6 4 2 0 2 4 6 8 10 12 14 16 18 20 22 24 26

IL ROUTE 22


F.A.P. RTE.	SECTION	COUNTY	TOTAL SHEETS	SHEET NO.
337	20 WRS-6	LAKE	3/8	245
STA. 11+175		TO STA. 11+200		
FED. ROAD DIST. NO.		ILLINOIS FED. AID PROJECT		
CONTRACT NO. 62030				

FINAL SURVEY DATE BY  
 SURVEYED PLOTTED  
 NOTE BOOK DATE  
 AREAS CHECKED  
 NO.

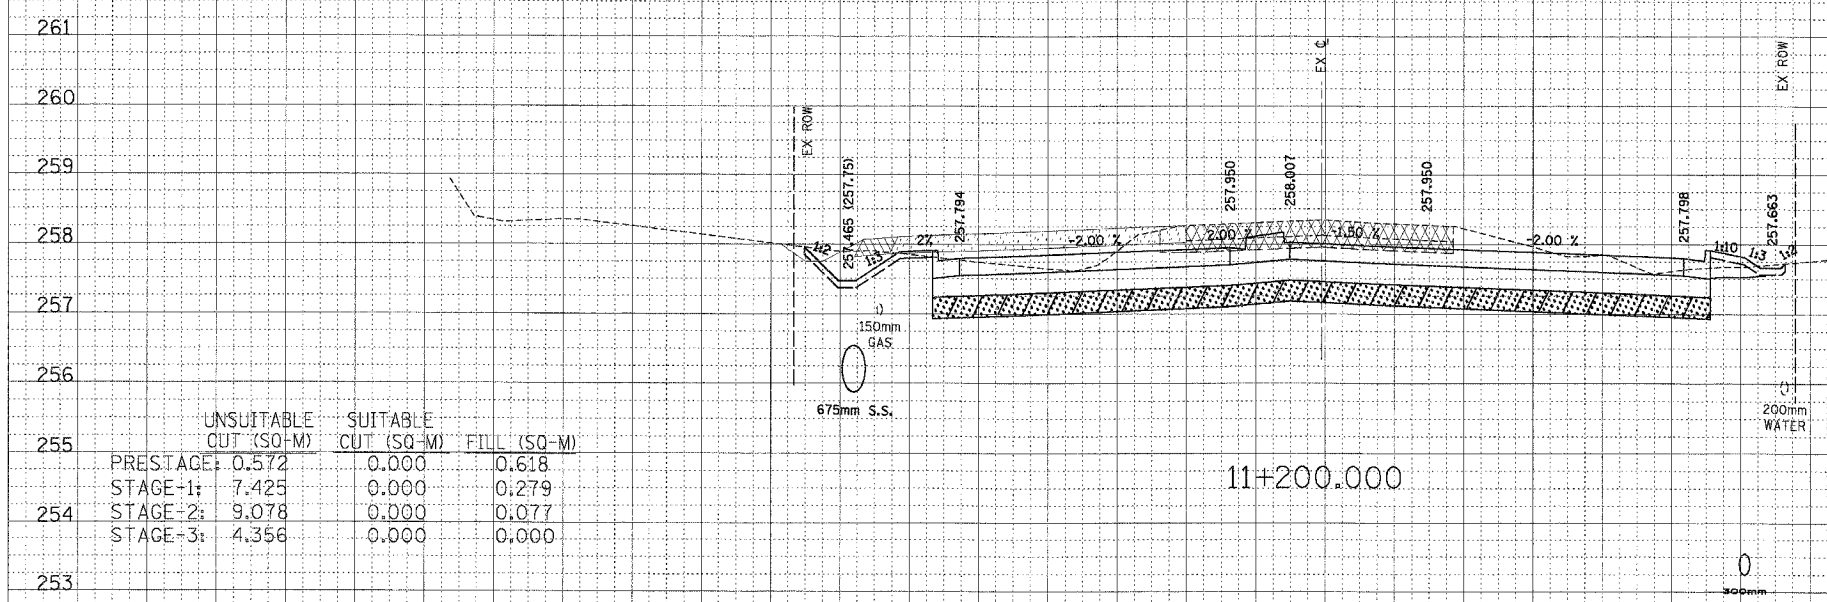

	UNSUITABLE CUT (SQ-M)	SUITABLE CUT (SQ-M)	FILL (SQ-M)
PRESTAGE:	0.572	0.000	0.618
STAGE-1:	7.425	0.000	0.279
STAGE-2:	9.078	0.000	0.077
STAGE-3:	4.356	0.000	0.000

ORIGINAL SURVEY DATE BY  
 SURVEYED PLOTTED  
 NOTE BOOK DATE  
 AREAS CHECKED  
 NO.

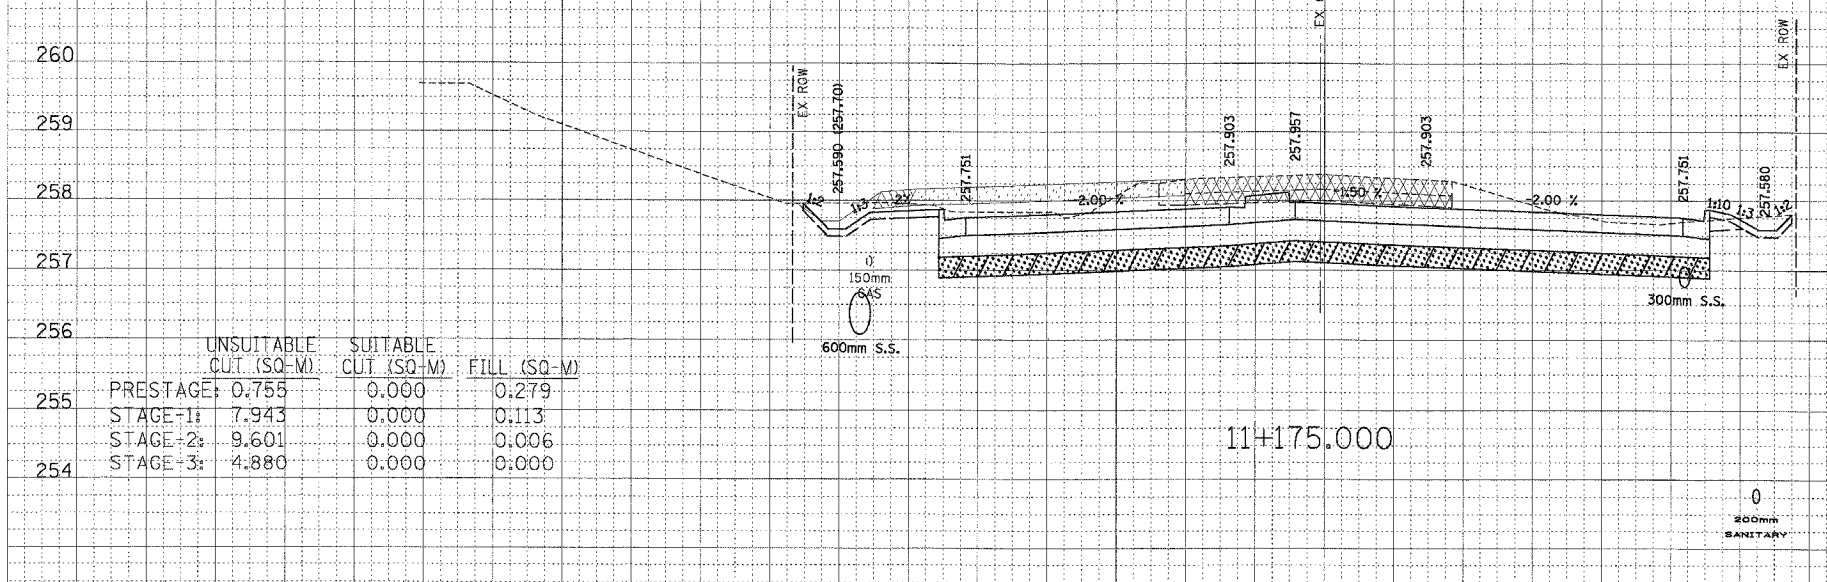

	UNSUITABLE CUT (SQ-M)	SUITABLE CUT (SQ-M)	FILL (SQ-M)
PRESTAGE:	0.755	0.000	0.279
STAGE-1:	7.943	0.000	0.113
STAGE-2:	9.601	0.000	0.006
STAGE-3:	4.880	0.000	0.000

LEGEND

	TEMPORARY PAVEMENT
	TEMPORARY AGGREGATE SHOULDER
	PAVEMENT REMOVAL
	TEMPORARY DITCH ELEVATION
	EXCAVATION OF UNSUITABLE SOIL FOR UNDERCUTS
	POROUS GRANULAR EMBANKMENT, SUBGRADE

34 32 30 28 26 24 22 20 18 16 14 12 10 8 6 4 2 0 2 4 6 8 10 12 14 15 18 20 22 24 26 28 30 32 34