


FINAL SURVEY	BY	DATE
REVISIONS		
NOTE BOOK		
AREAS CHECKED		

FINAL SURVEY	BY	DATE
REVISIONS		
NOTE BOOK		
AREAS CHECKED		

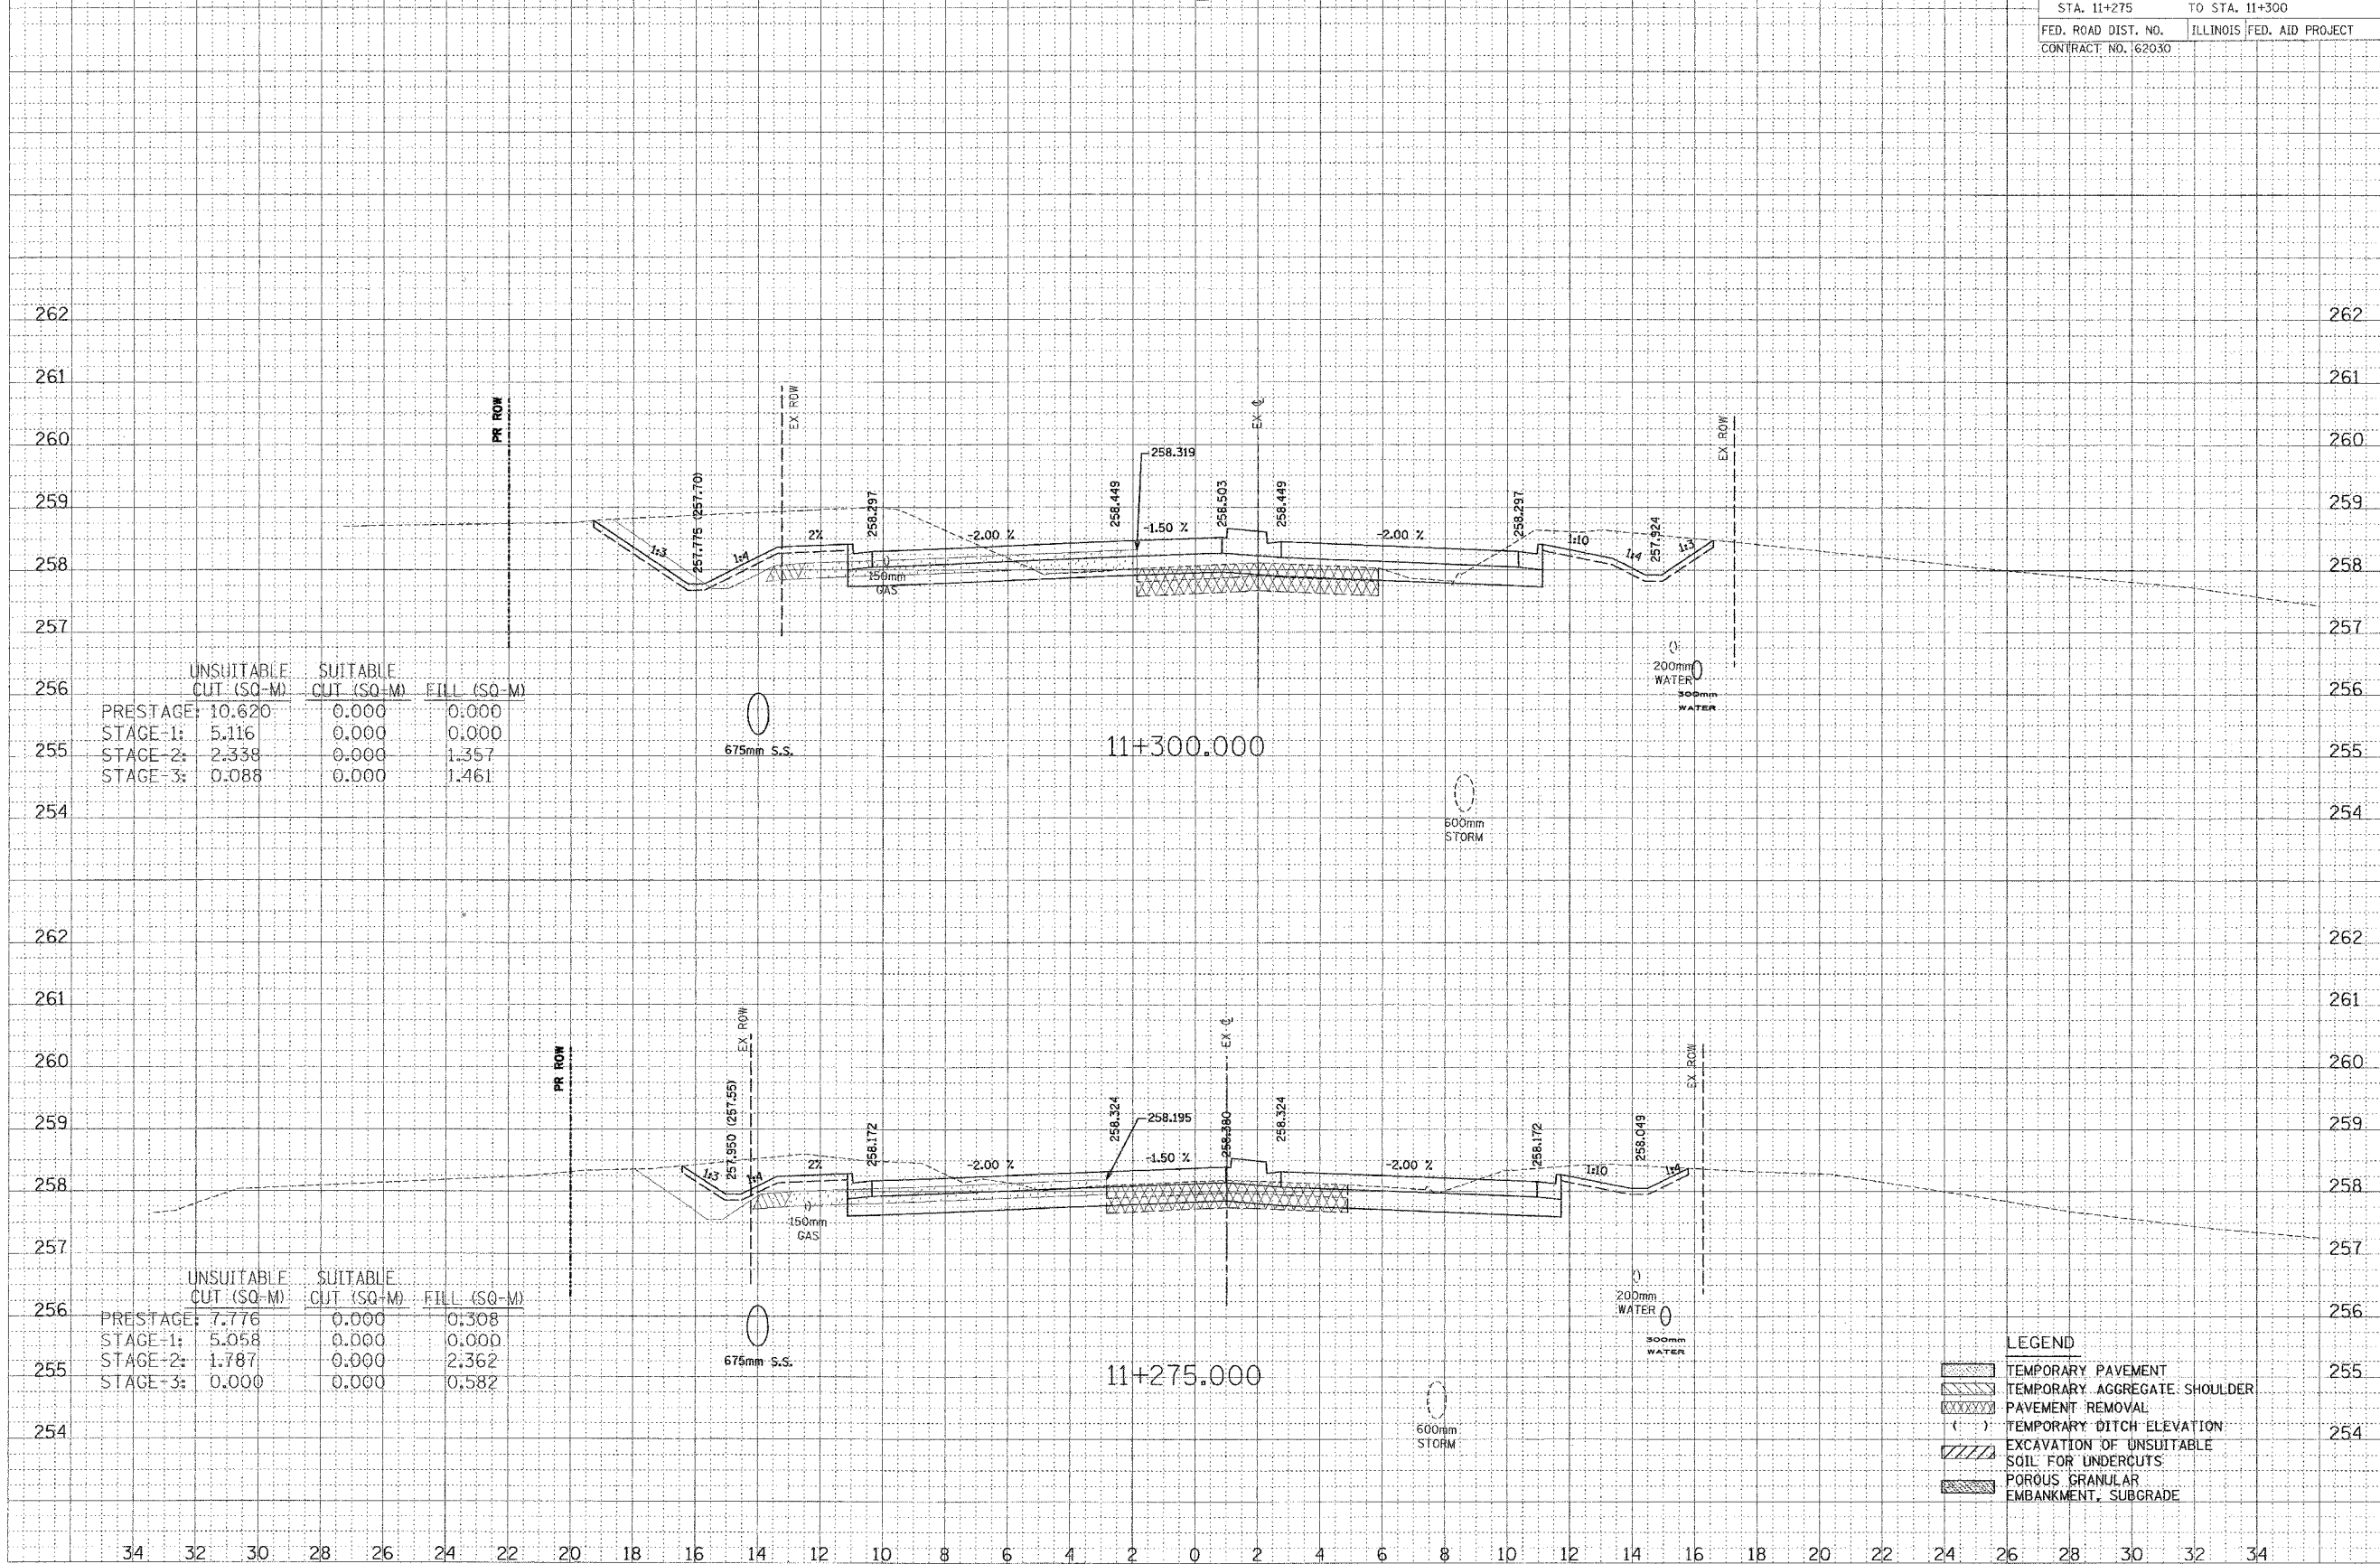

	UNSUITABLE CUT (SQ-M)	SUITABLE CUT (SQ-M)	FILL (SQ-M)
PRESTAGE	10.620	0.000	0.000
STAGE-1	5.116	0.000	0.000
STAGE-2	2.338	0.000	1.357
STAGE-3	0.088	0.000	1.461

	UNSUITABLE CUT (SQ-M)	SUITABLE CUT (SQ-M)	FILL (SQ-M)
PRESTAGE	7.776	0.000	0.308
STAGE-1	5.058	0.000	0.000
STAGE-2	1.787	0.000	2.362
STAGE-3	0.000	0.000	0.582

- LEGEND**
- TEMPORARY PAVEMENT
  - TEMPORARY AGGREGATE SHOULDER
  - PAVEMENT REMOVAL
  - TEMPORARY DITCH ELEVATION
  - EXCAVATION OF UNSUITABLE SOIL FOR UNDERCUTS
  - POROUS GRANULAR EMBANKMENT, SUBGRADE