


34 32 30 28 26 24 22 20 18 16 14 12 10 8 6 4 2 0 2 4 6 8 10 12 14 16 18 20 22 24 26

IL ROUTE 22


F.A.P. RTE.	SECTION	COUNTY	TOTAL SHEETS	SHEET NO.
337	20 WRS-6	LAKE	318	258
STA. 11+596.272		TO STA. 11+600		
FED. ROAD DIST. NO.		ILLINOIS FED. AID PROJECT		
CONTRACT NO. 62030				

FINAL SURVEY	SUPERVISED BY	DATE
NOTE BOOK	TEMPLATE	
NO.	AREAS CHECKED	

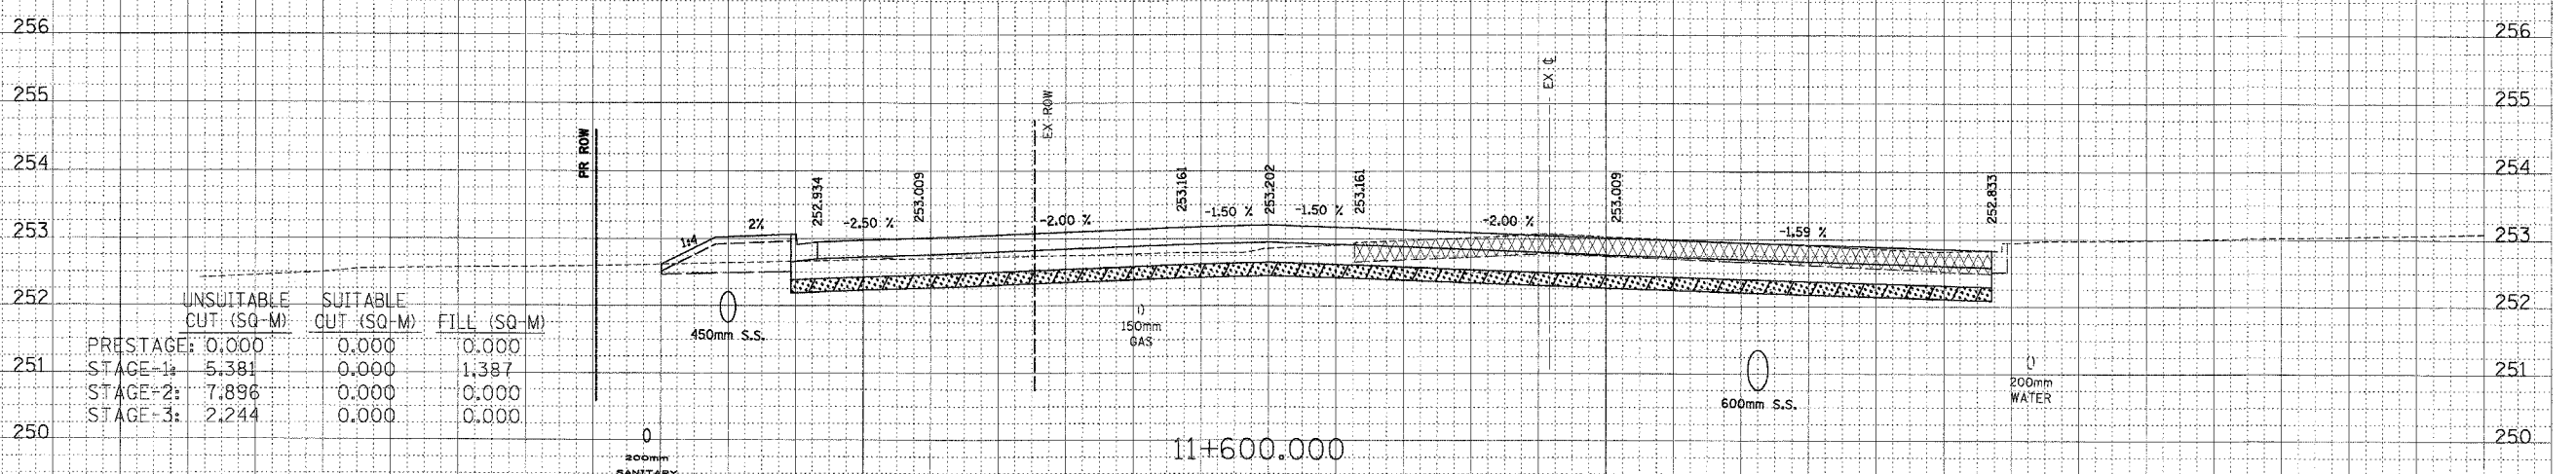

	UNSUITABLE CUT (SQ-M)	SUITABLE CUT (SQ-M)	FILL (SQ-M)
PRESTAGE:	0.000	0.000	0.000
STAGE-1:	5.381	0.000	1.387
STAGE-2:	7.896	0.000	0.000
STAGE-3:	2,244	0.000	0.000

ORIGINAL SURVEY	SUPERVISED BY	DATE
NOTE BOOK	TEMPLATE	
NO.	AREAS CHECKED	

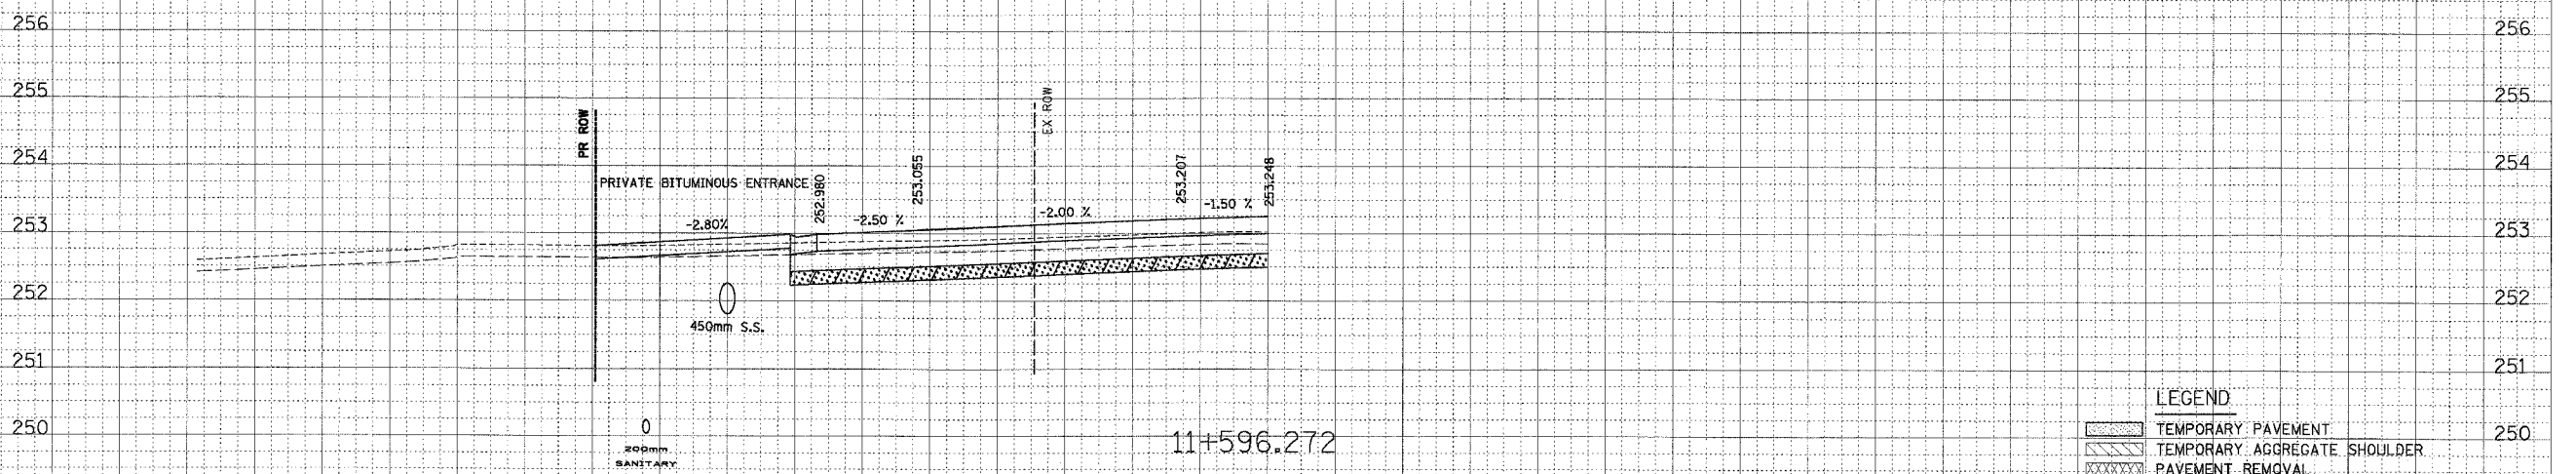

- LEGEND**
- TEMPORARY PAVEMENT
 - TEMPORARY AGGREGATE SHOULDER
 - PAVEMENT REMOVAL
 - TEMPORARY DITCH ELEVATION
 - EXCAVATION OF UNSUITABLE SOIL FOR UNDERCUTS
 - POROUS GRANULAR EMBANKMENT, SUBGRADE

34 32 30 28 26 24 22 20 18 16 14 12 10 8 6 4 2 0 2 4 6 8 10 12 14 16 18 20 22 24 26 28 30 32 34