
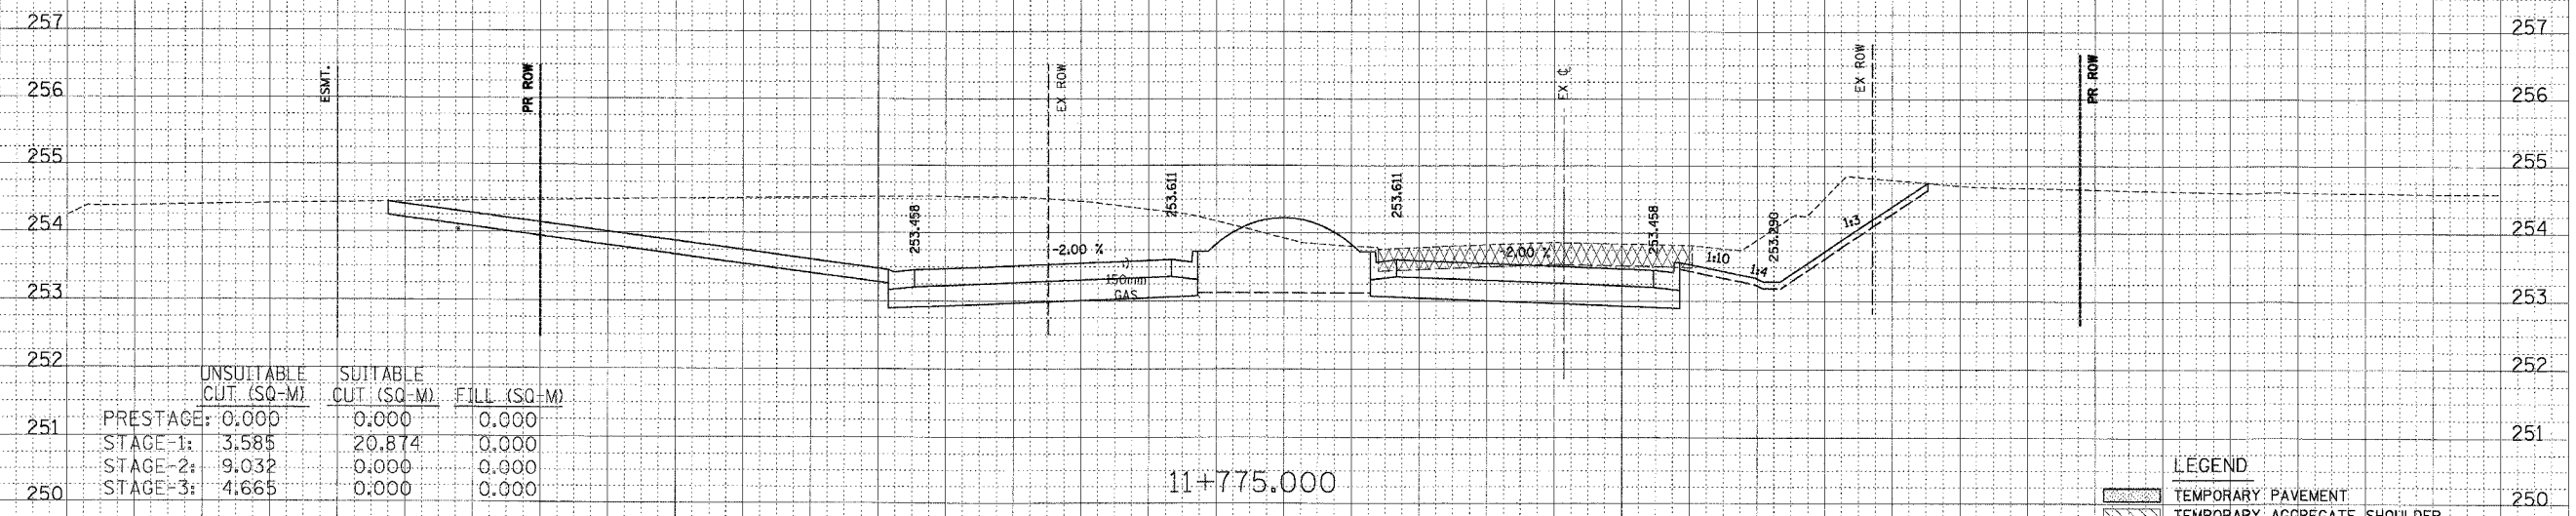


34 32 30 28 26 24 22 20 18 16 14 12 10 8 6 4 2 0 2 4 6 8 10 12 14 16 18 20 22 24 26
 IL ROUTE 22

F.A.P. RTE. 337	SECTION 20 WRS-6	COUNTY LAKE	TOTAL SHEETS 3/8	SHEET NO. 264
STA. 11+775		TO STA. 11+800		
FED. ROAD DIST. NO.		ILLINOIS	FED. AID PROJECT	
CONTRACT NO. 62030				

FINAL SURVEY NOTE BOOK NO.	DATE
BY	
SURVEYED	
TEMP. AREAS CHECKED	

ORIGINAL SURVEY NOTE BOOK NO.	DATE
BY	
SURVEYED	
TEMP. AREAS CHECKED	

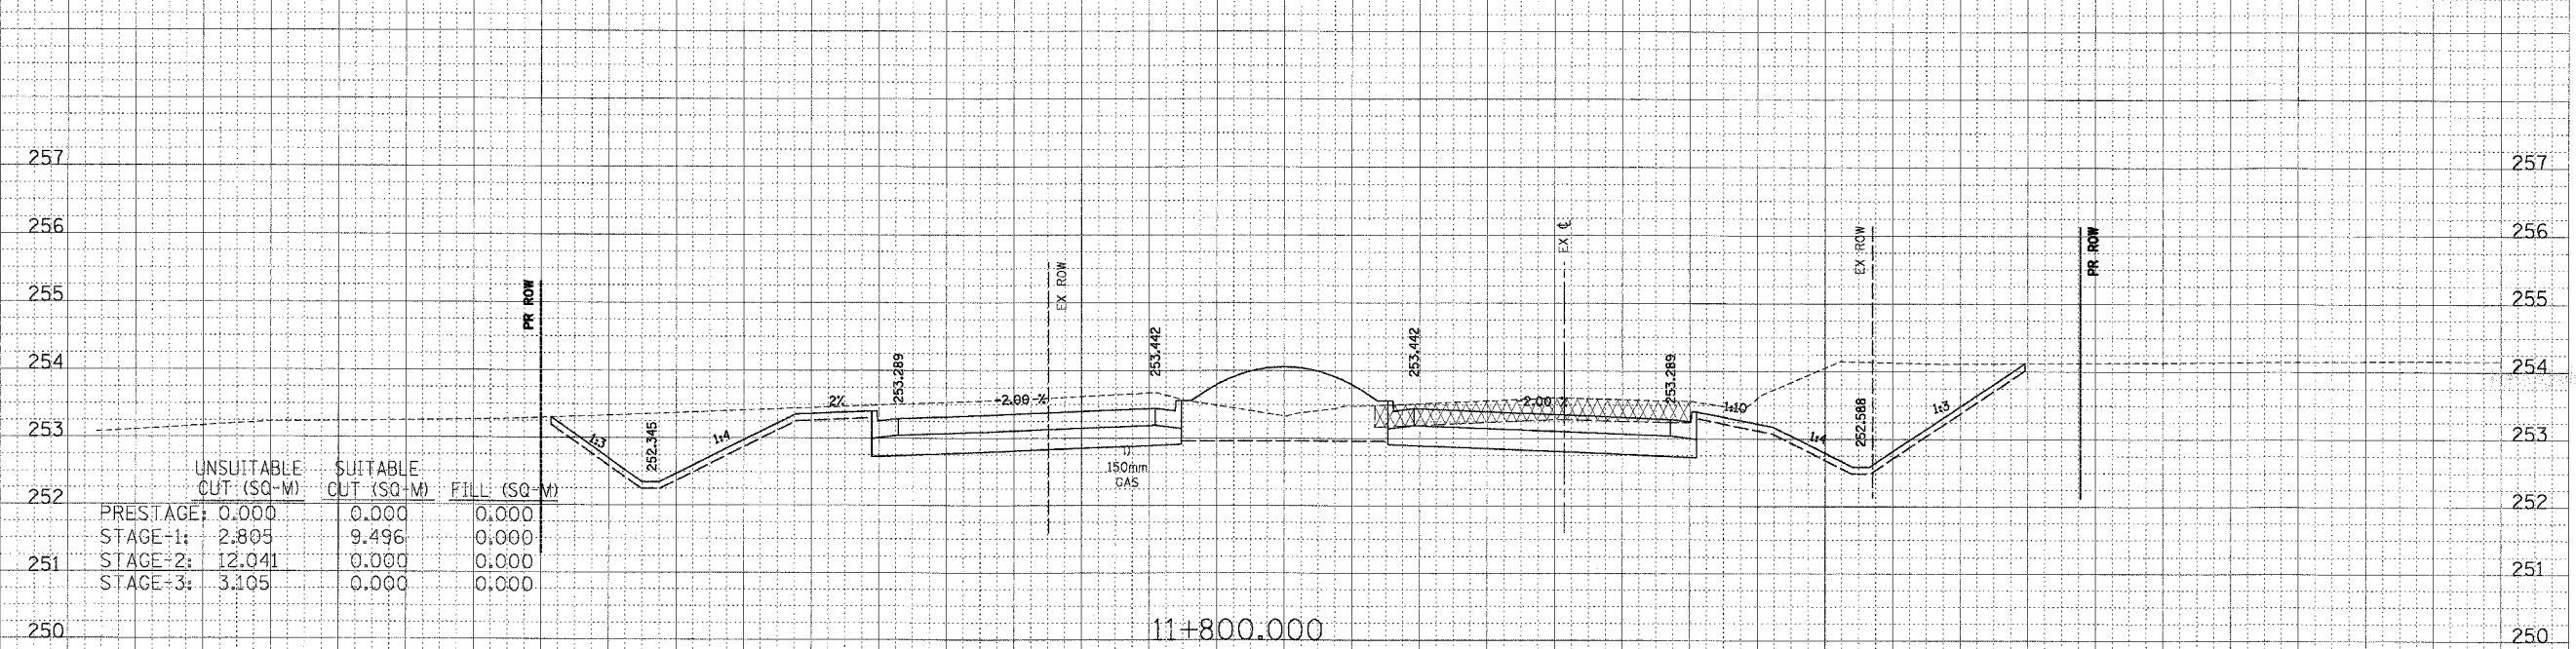

LEGEND

- TEMPORARY PAVEMENT
- TEMPORARY AGGREGATE SHOULDER
- PAVEMENT REMOVAL
- TEMPORARY DITCH ELEVATION
- EXCAVATION OF UNSUITABLE SOIL FOR UNDERCUTS
- POROUS GRANULAR EMBANKMENT, SUBGRADE

34 32 30 28 26 24 22 20 18 16 14 12 10 8 6 4 2 0 2 4 6 8 10 12 14 16 18 20 22 24 26 28 30 32 34