
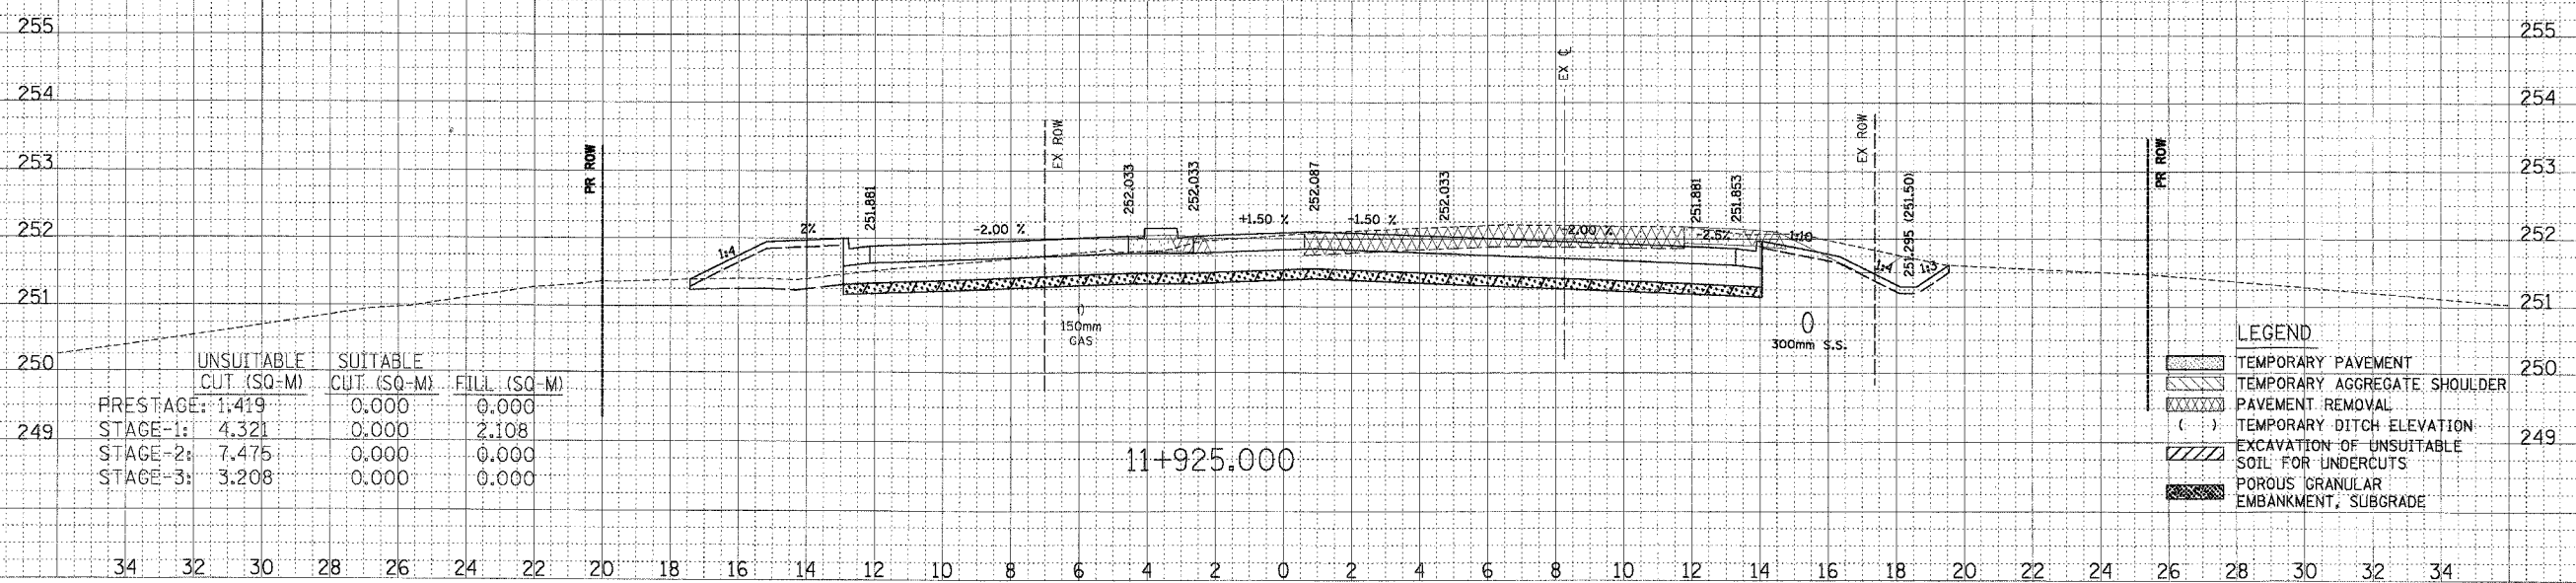


34 32 30 28 26 24 22 20 18 16 14 12 10 8 6 4 2 0 2 4 6 8 10 12 14 16 18 20 22 24 26
 IL ROUTE 22

F.A.P. RTE.	SECTION	COUNTY	TOTAL SHEETS	SHEET NO.
337	20 WRS-6	LAKE	318	248
STA. 11+925		TO STA. 11+950		
FED. ROAD DIST. NO.		ILLINOIS FED. AID PROJECT		
CONTRACT NO. 162030				

DATE	BY
DATE	BY
DATE	BY

DATE	BY
DATE	BY
DATE	BY

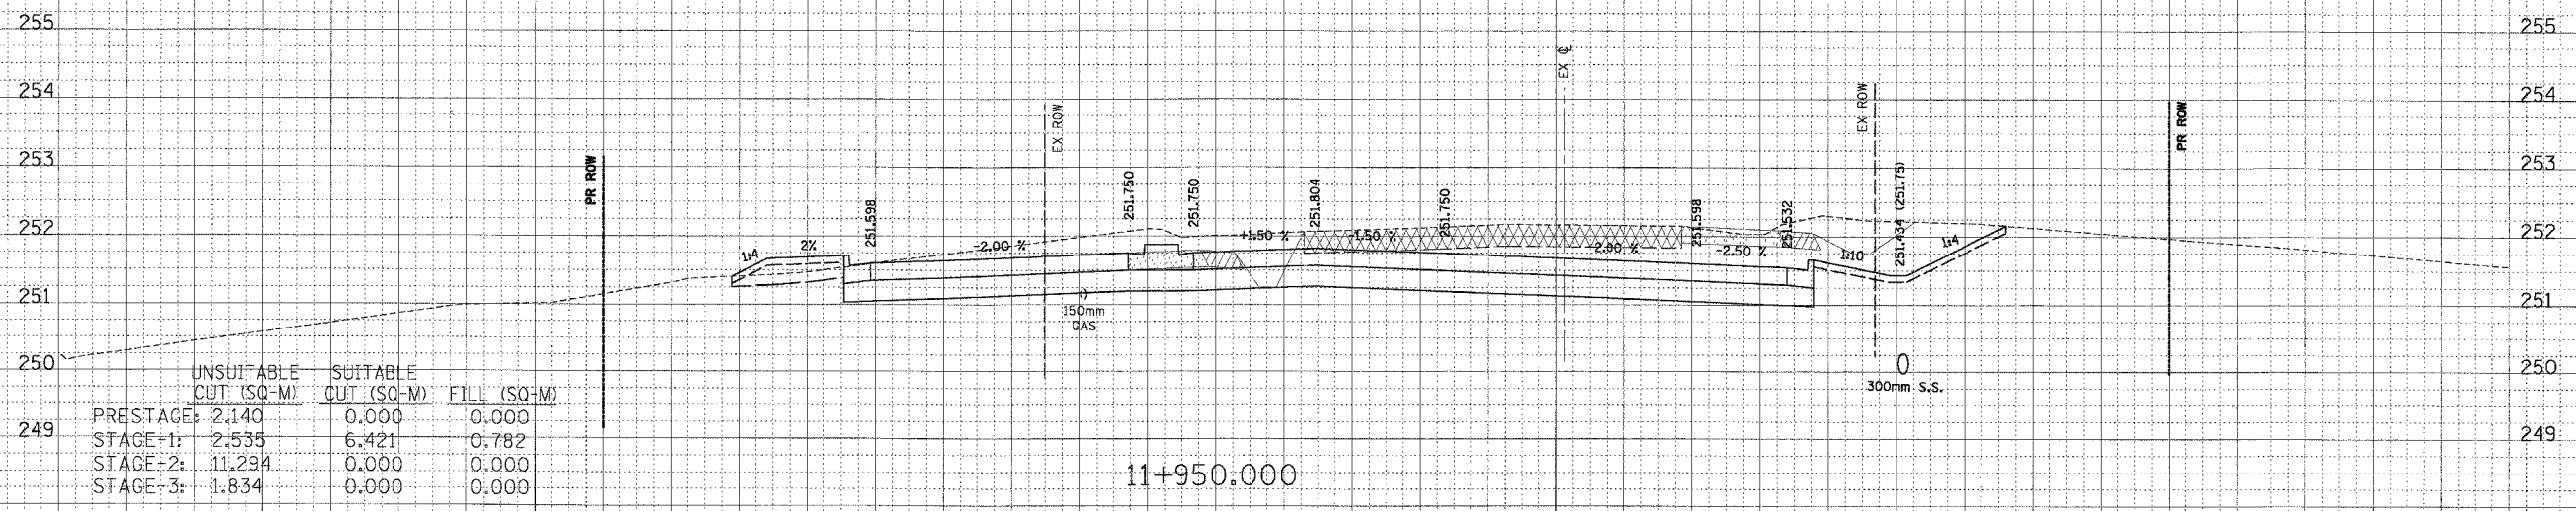

LEGEND	
	TEMPORARY PAVEMENT
	TEMPORARY AGGREGATE SHOULDER
	PAVEMENT REMOVAL
	TEMPORARY DITCH ELEVATION
	EXCAVATION OF UNSUITABLE SOIL FOR UNDERCUTS
	POROUS GRANULAR EMBANKMENT, SUBGRADE