



34 32 30 28 26 24 22 20 18 16 14 12 10 8 6 4 2 0 2 4 6 8 10 12 14 16 18 20 22 24 26

C IL ROUTE 22

F.A.P. RTE.	SECTION	COUNTY	TOTAL SHEETS	SHEET NO.
337	20 WRS-6	LAKE	318	278
STA. 12+350		TO STA. 12+375		
FED. ROAD DIST. NO.		ILLINOIS FED. AID PROJECT		
CONTRACT NO. 162030				

FINAL SURVEY	DATE
NOTED	BY
NO. 1000	
PLOTTED	
TEMP.	
AREAS CHECKED	

ORIGINAL SURVEY	DATE
NOTED	BY
NO. 1000	
PLOTTED	
TEMP.	
AREAS CHECKED	

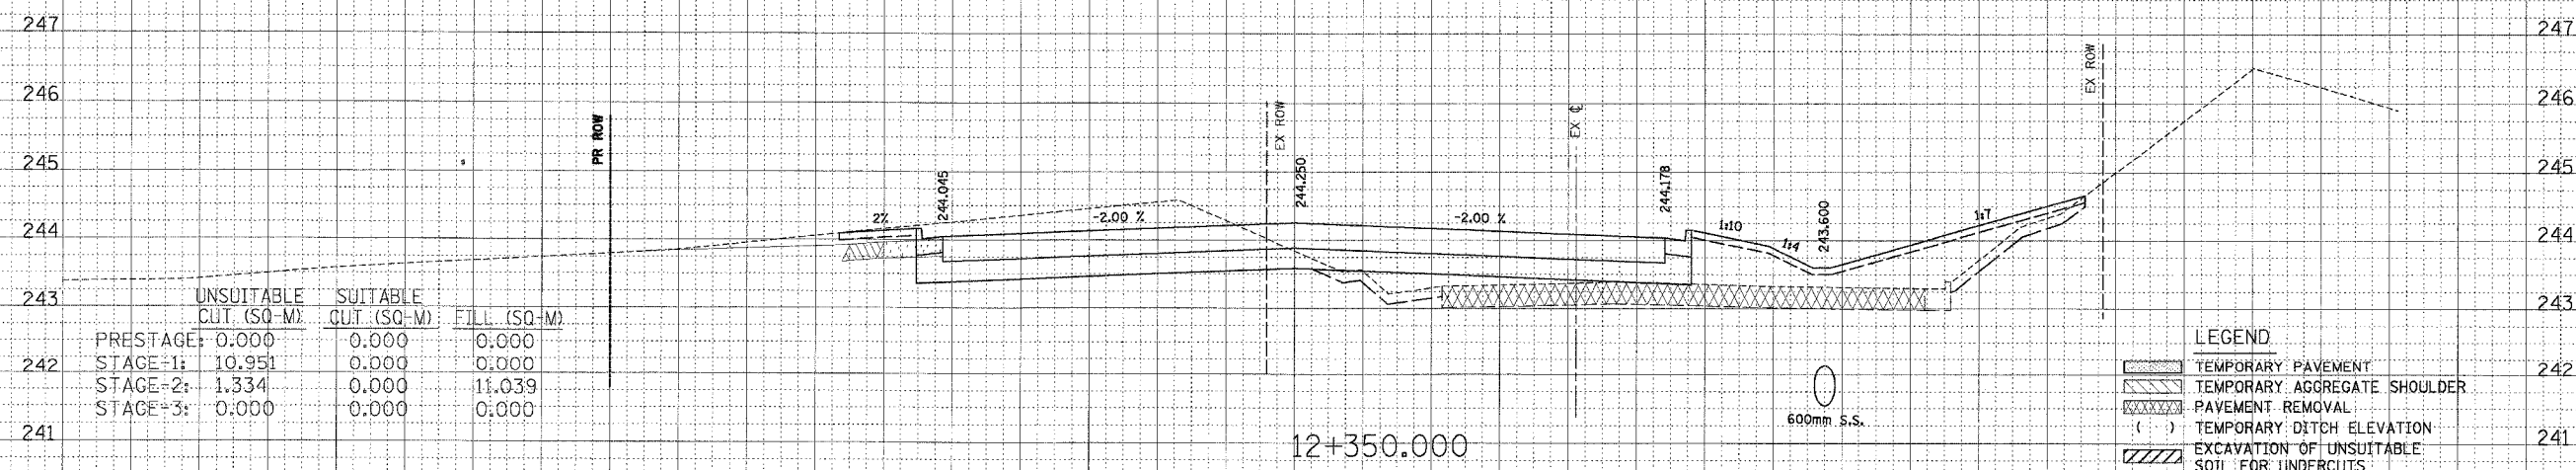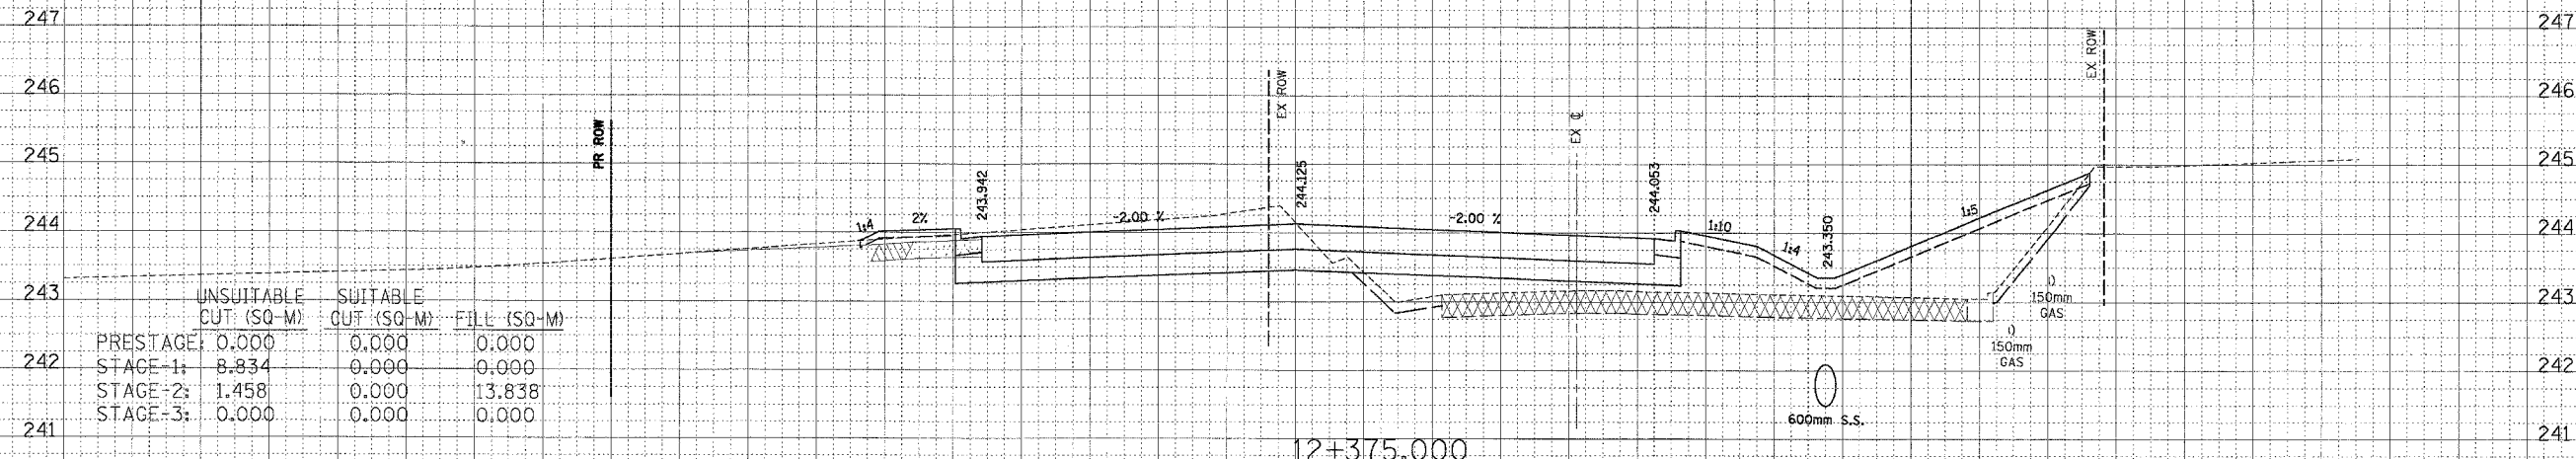

- LEGEND
- TEMPORARY PAVEMENT
  - TEMPORARY AGGREGATE SHOULDER
  - PAVEMENT REMOVAL
  - TEMPORARY DITCH ELEVATION
  - EXCAVATION OF UNSUITABLE SOIL FOR UNDERCUTS
  - POROUS GRANULAR EMBANKMENT, SUBGRADE