


34 32 30 28 26 24 22 20 18 16 14 12 10 8 6 4 2 0 2 4 6 8 10 12 14 16 18 20 22 24 26

IL ROUTE 22


F.A.P. RTE.	SECTION	COUNTY	TOTAL SHEETS	SHEET NO.
337	20 WRS-6	LAKE	318	210
STA. 12+825		TO STA. 12+850		
FED. ROAD DIST. NO.		ILLINOIS	FED. AID PROJECT	
CONTRACT NO. 62030				

FINAL SURVEY	BY	DATE
REVISION		
NOTE BOOK		
AREA		
CHECKED		

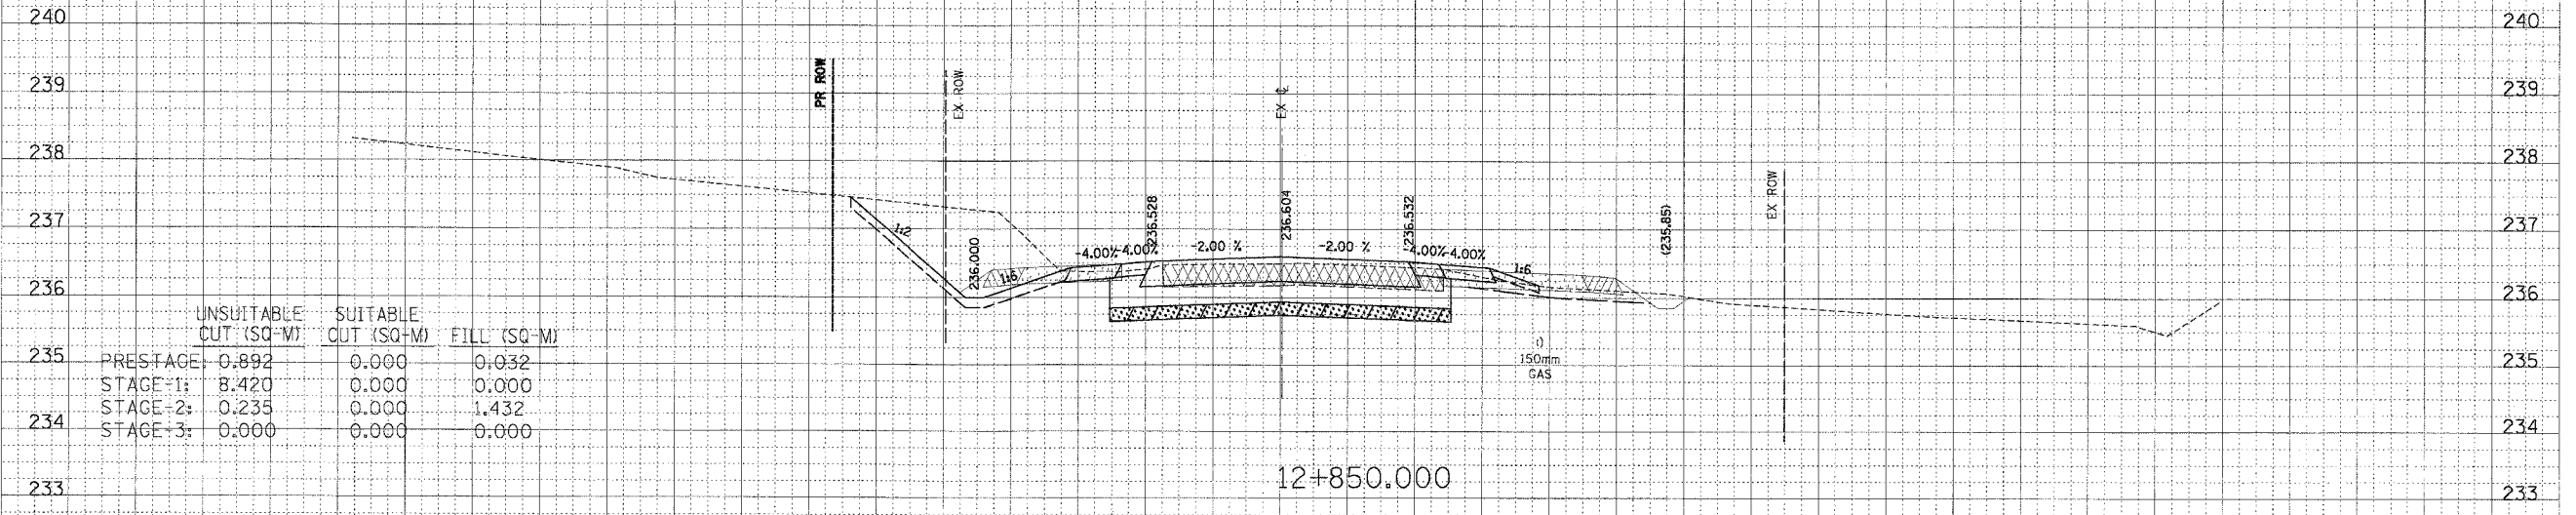

	UNSUITABLE CUT (SQ-M)	SUITABLE CUT (SQ-M)	FILL (SQ-M)
PRESTAGE	0.892	0.000	0.032
STAGE-1	8.420	0.000	0.000
STAGE-2	0.235	0.000	1.432
STAGE-3	0.000	0.000	0.000

ORIGINAL SURVEY	BY	DATE
REVISION		
NOTE BOOK		
AREA		
CHECKED		

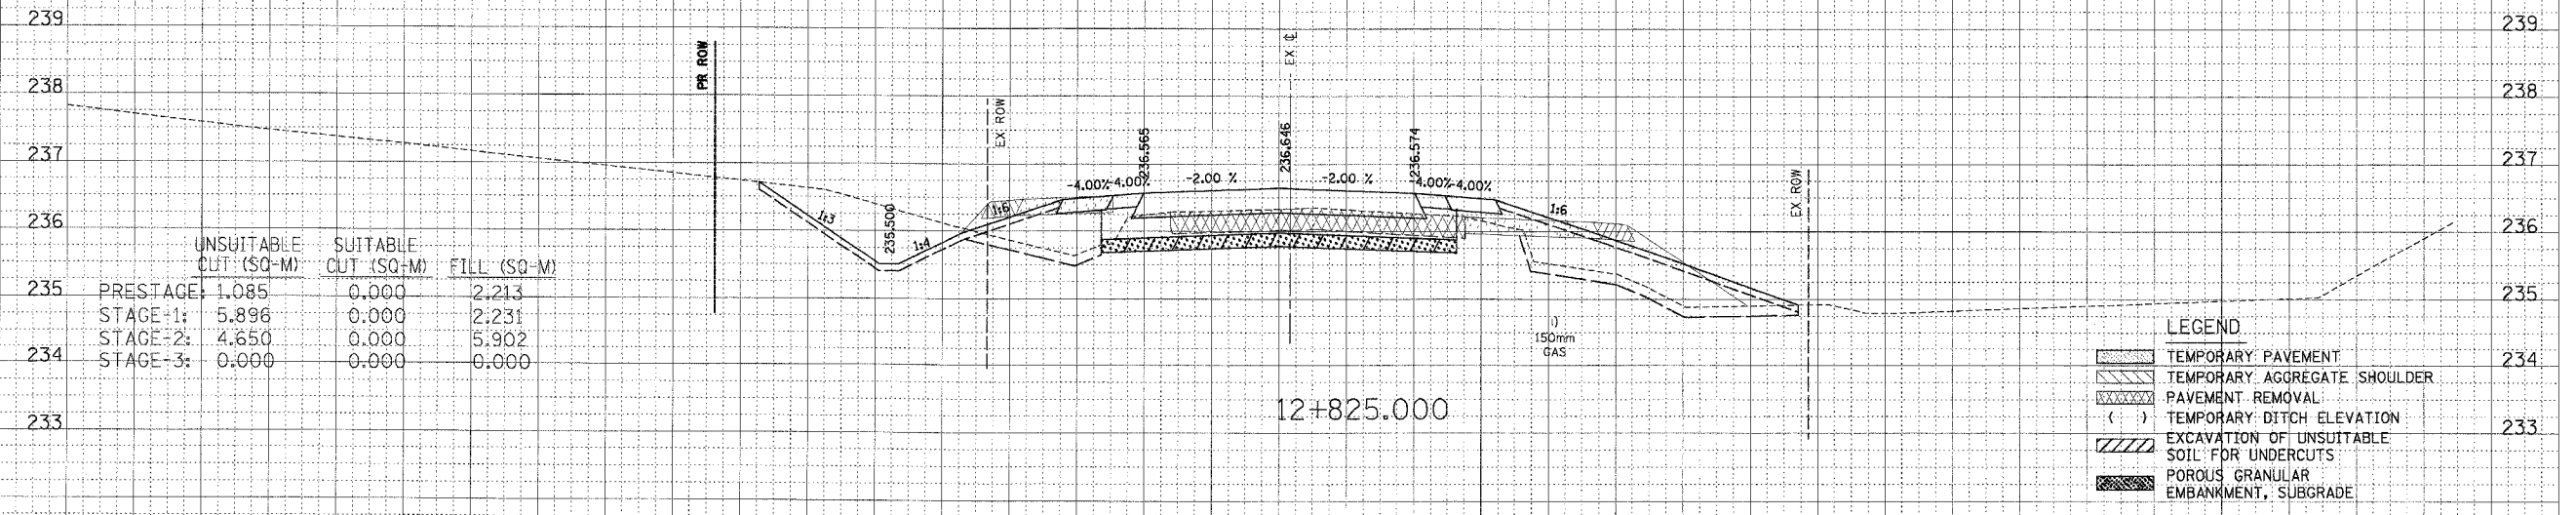

	UNSUITABLE CUT (SQ-M)	SUITABLE CUT (SQ-M)	FILL (SQ-M)
PRESTAGE	1.085	0.000	2.213
STAGE-1	5.896	0.000	2.231
STAGE-2	4.650	0.000	5.902
STAGE-3	0.000	0.000	0.000

- LEGEND**
- TEMPORARY PAVEMENT
 - TEMPORARY AGGREGATE SHOULDER
 - PAVEMENT REMOVAL
 - TEMPORARY DITCH ELEVATION
 - EXCAVATION OF UNSUITABLE SOIL FOR UNDERCUTS
 - POROUS GRANULAR EMBANKMENT, SUBGRADE

34 32 30 28 26 24 22 20 18 16 14 12 10 8 6 4 2 0 2 4 6 8 10 12 14 16 18 20 22 24 26 28 30 32 34