
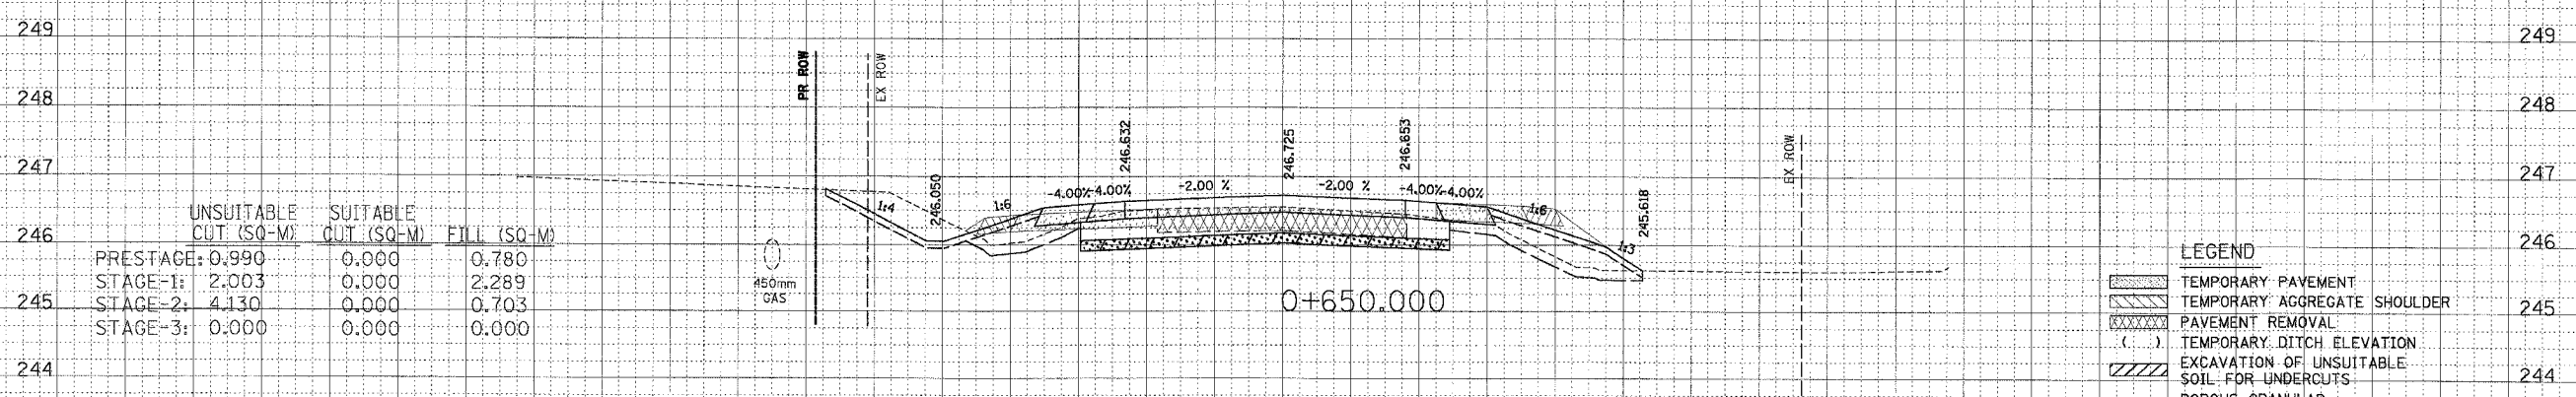
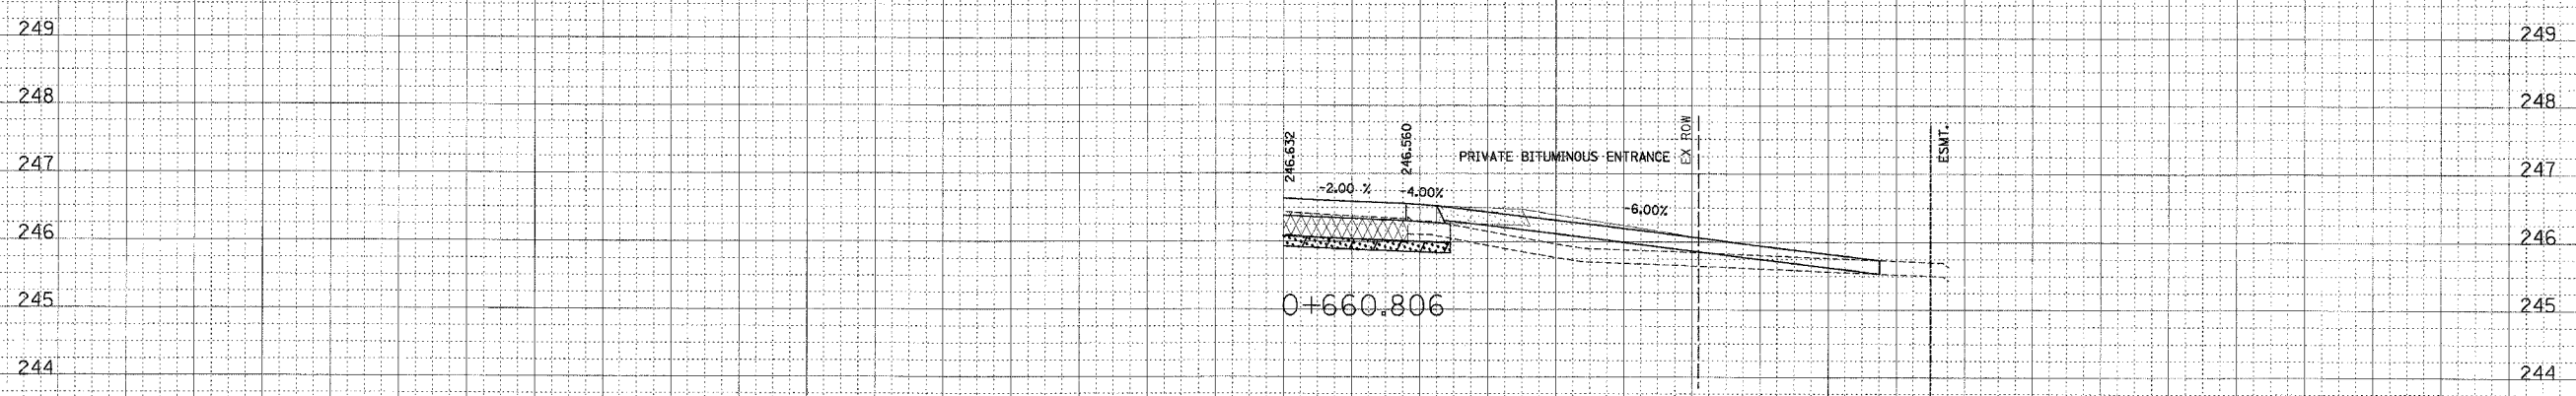


34 32 30 28 26 24 22 20 18 16 14 12 10 8 6 4 2 0 2 4 6 8 10 12 14 16 18 20 22 24 26

C QUENTIN ROAD

F.A.P. RTE. 337	SECTION 20 WRS-6	COUNTY LAKE	TOTAL SHEETS 378	SHEET NO. 211
STA. 0+650		TO STA. 0+675		
FED. ROAD DIST. NO.		ILLINOIS FED. AID PROJECT		
CONTRACT NO. 62030				

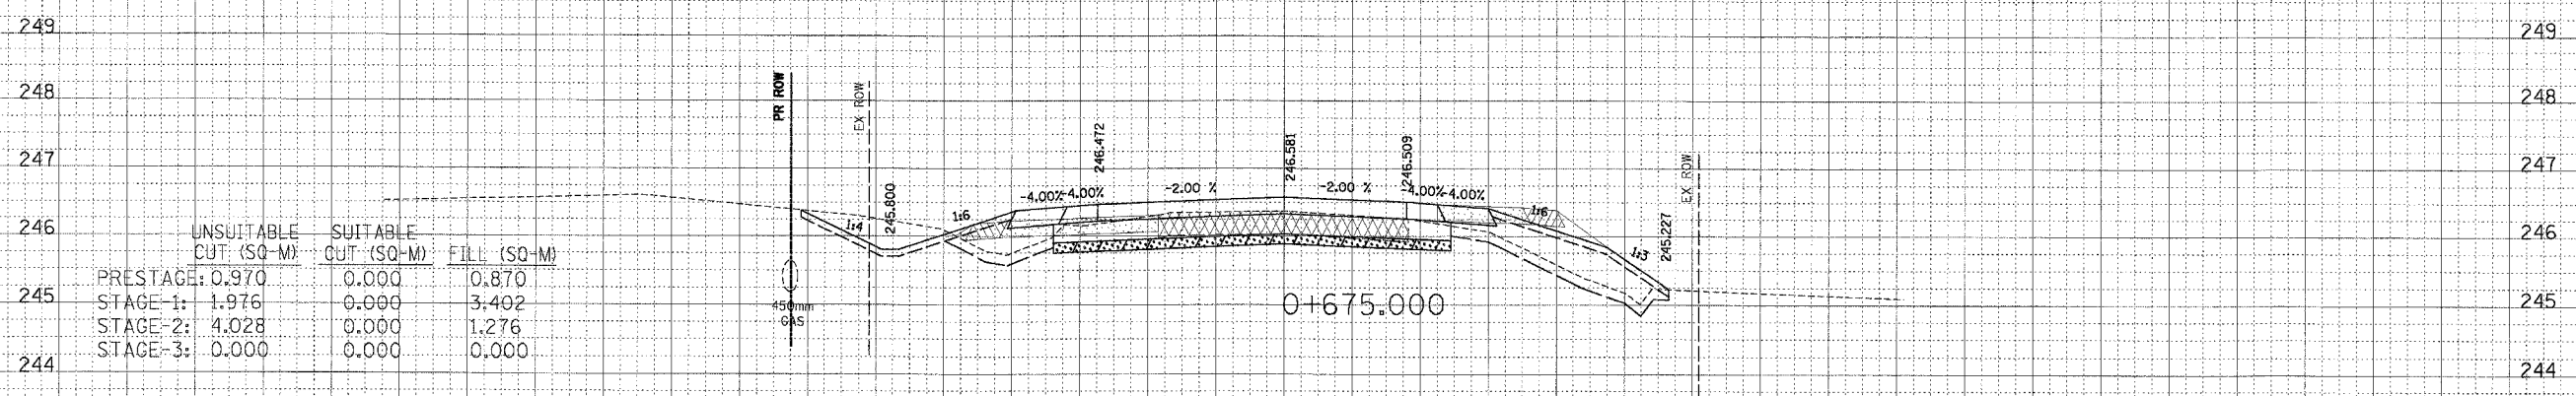

LEGEND

- TEMPORARY PAVEMENT
- TEMPORARY AGGREGATE SHOULDER
- PAVEMENT REMOVAL
- TEMPORARY DITCH ELEVATION
- EXCAVATION OF UNSUITABLE SOIL FOR UNDERCUTS
- POROUS GRANULAR EMBANKMENT, SUBGRADE

DATE: _____ BY: _____

ORIGINAL SURVEY PLOTTED FROM: _____

NOTE BOOK NO.: _____

AREAS CHECKED: _____

DATE: _____ BY: _____

ORIGINAL SURVEY PLOTTED FROM: _____

NOTE BOOK NO.: _____

AREAS CHECKED: _____

34 32 30 28 26 24 22 20 18 16 14 12 10 8 6 4 2 0 2 4 6 8 10 12 14 16 18 20 22 24 26 28 30 32 34