



34 32 30 28 26 24 22 20 18 16 14 12 10 8 6 4 2 0 2 4 6 8 10 12 14 16 18 20 22 24 26

QUENTIN ROAD

F.A.P. RTE.	SECTION	COUNTY	TOTAL SHEETS	SHEET NO.
337	20 WRS-6	LAKE	318	307
STA. 1+119.512		TO STA. 1+125		
FED. ROAD DIST. NO.		ILLINOIS FED. AID PROJECT		
CONTRACT NO. 62030				

FINAL SURVEY	BY	DATE
SURVEYED		
PLOTTED		
AWMAG		
AREAS CHECKED		
NO.		

ORIGINAL SURVEY	BY	DATE
SURVEYED		
PLOTTED		
AWMAG		
AREAS CHECKED		
NO.		

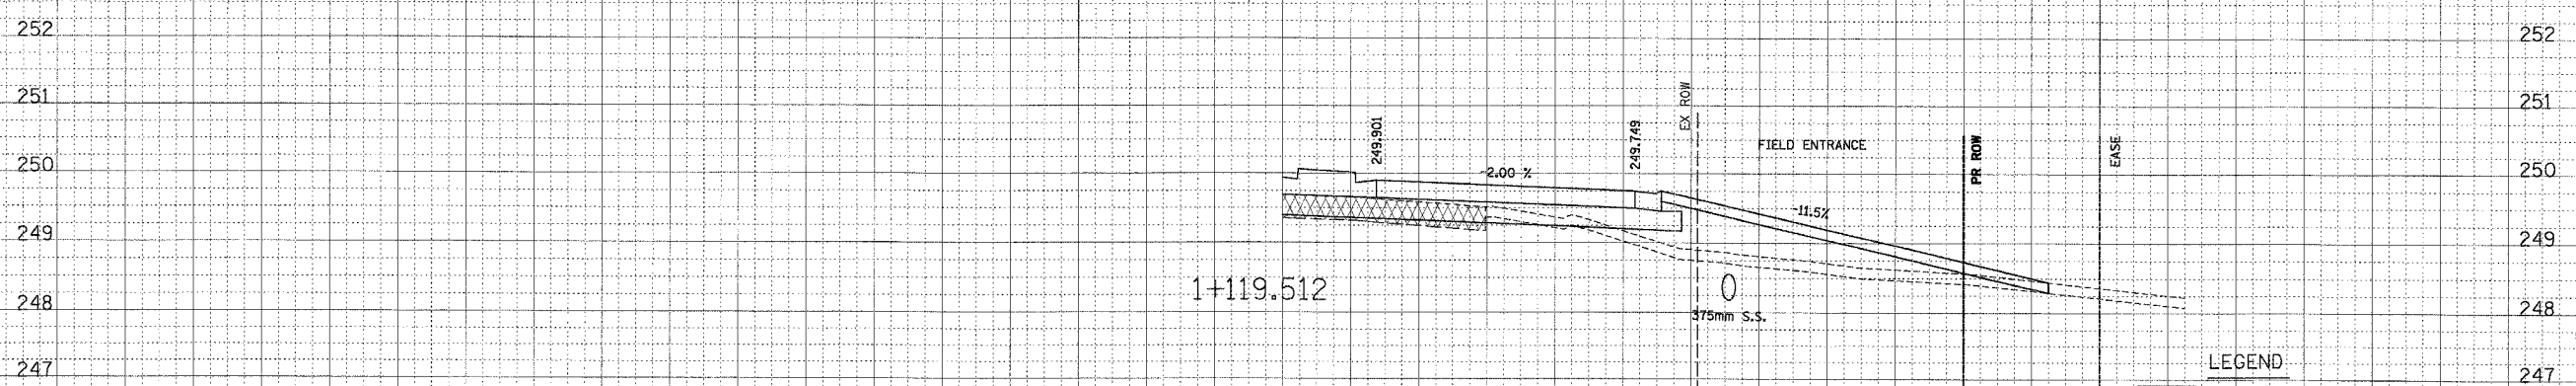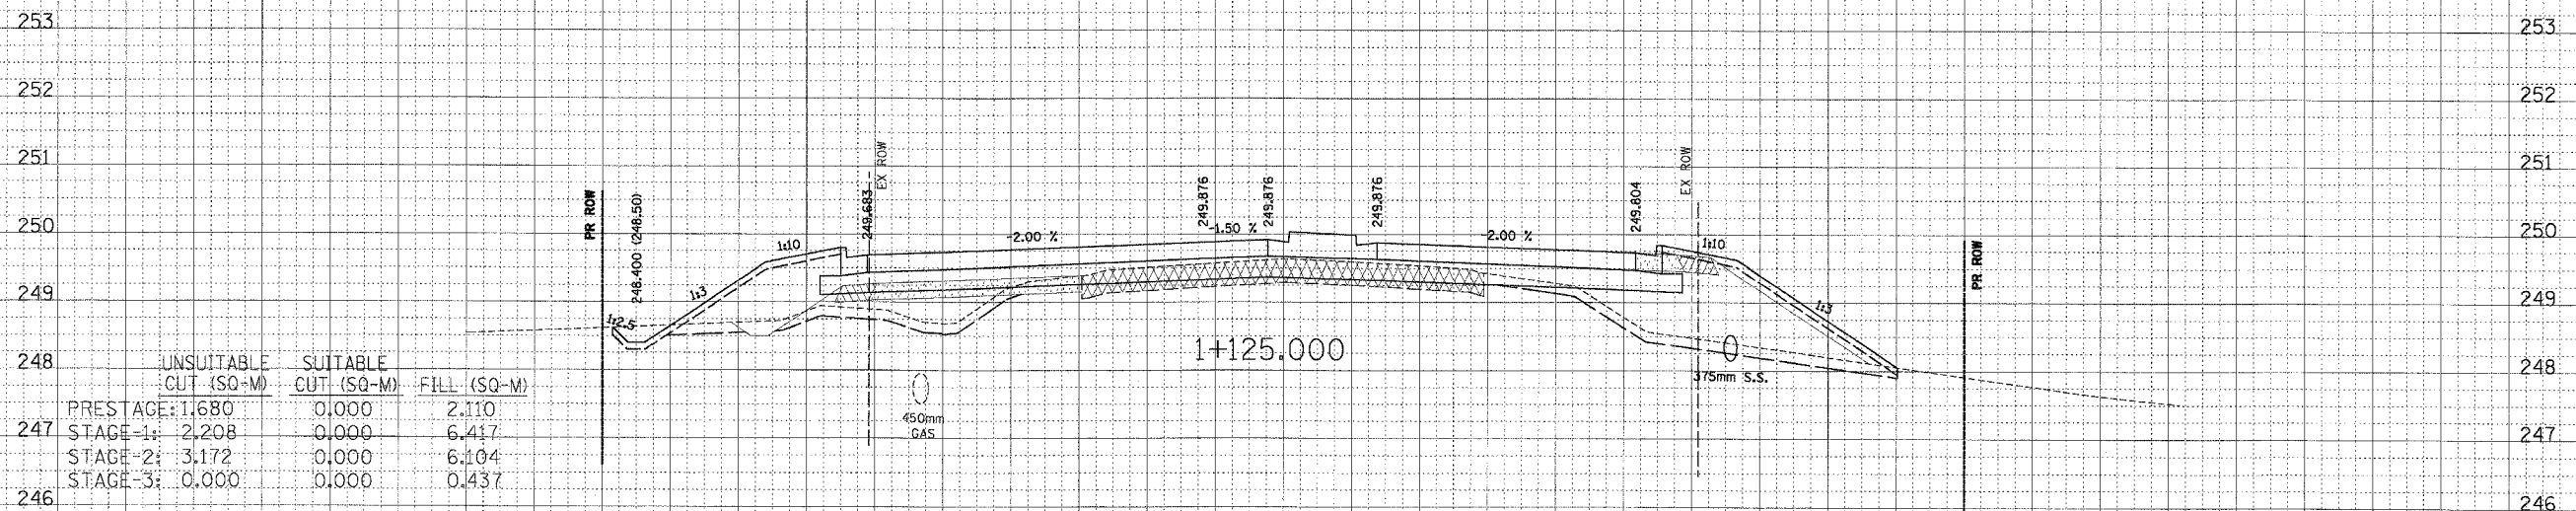

- LEGEND:
- TEMPORARY PAVEMENT.
 - TEMPORARY AGGREGATE SHOULDER
 - PAVEMENT REMOVAL
 - TEMPORARY "DITCH" ELEVATION
 - EXCAVATION OF UNSUITABLE SOIL FOR UNDERCUTS
 - POROUS GRANULAR EMBANKMENT, SUBGRADE

34 32 30 28 26 24 22 20 18 16 14 12 10 8 6 4 2 0 2 4 6 8 10 12 14 16 18 20 22 24 26 28 30 32 34