


34 32 30 28 26 24 22 20 18 16 14 12 10 8 6 4 2 0 2 4 6 8 10 12 14 16 18 20 22 24 26

OLD MILL GROVE ROAD


F.A.P. RTE.	SECTION	COUNTY	TOTAL SHEETS	SHEET NO.
337	20 WRS-6	LAKE	318	317
STA. 1+975		TO STA. 2+025		
FED. ROAD DIST. NO.		ILLINOIS FED. AID PROJECT		
CONTRACT NO. 162030				

DATE	BY

DATE	BY

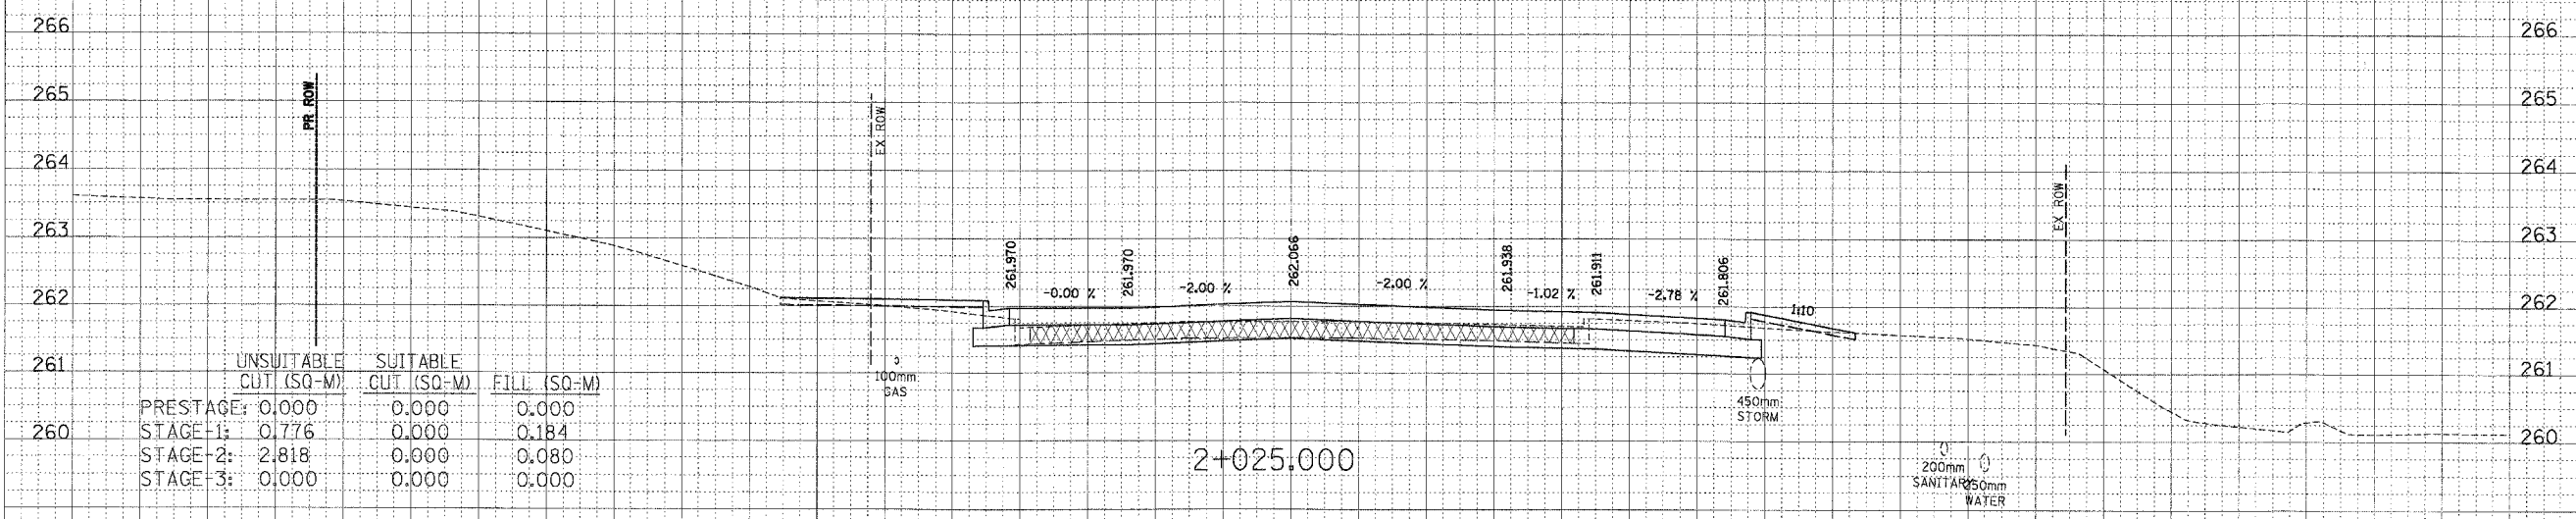

	UNSUITABLE CUT (SQ-M)	SUITABLE CUT (SQ-M)	FILL (SQ-M)
PRESTAGE:	0.000	0.000	0.000
STAGE-1:	0.776	0.000	0.184
STAGE-2:	2.818	0.000	0.080
STAGE-3:	0.000	0.000	0.000

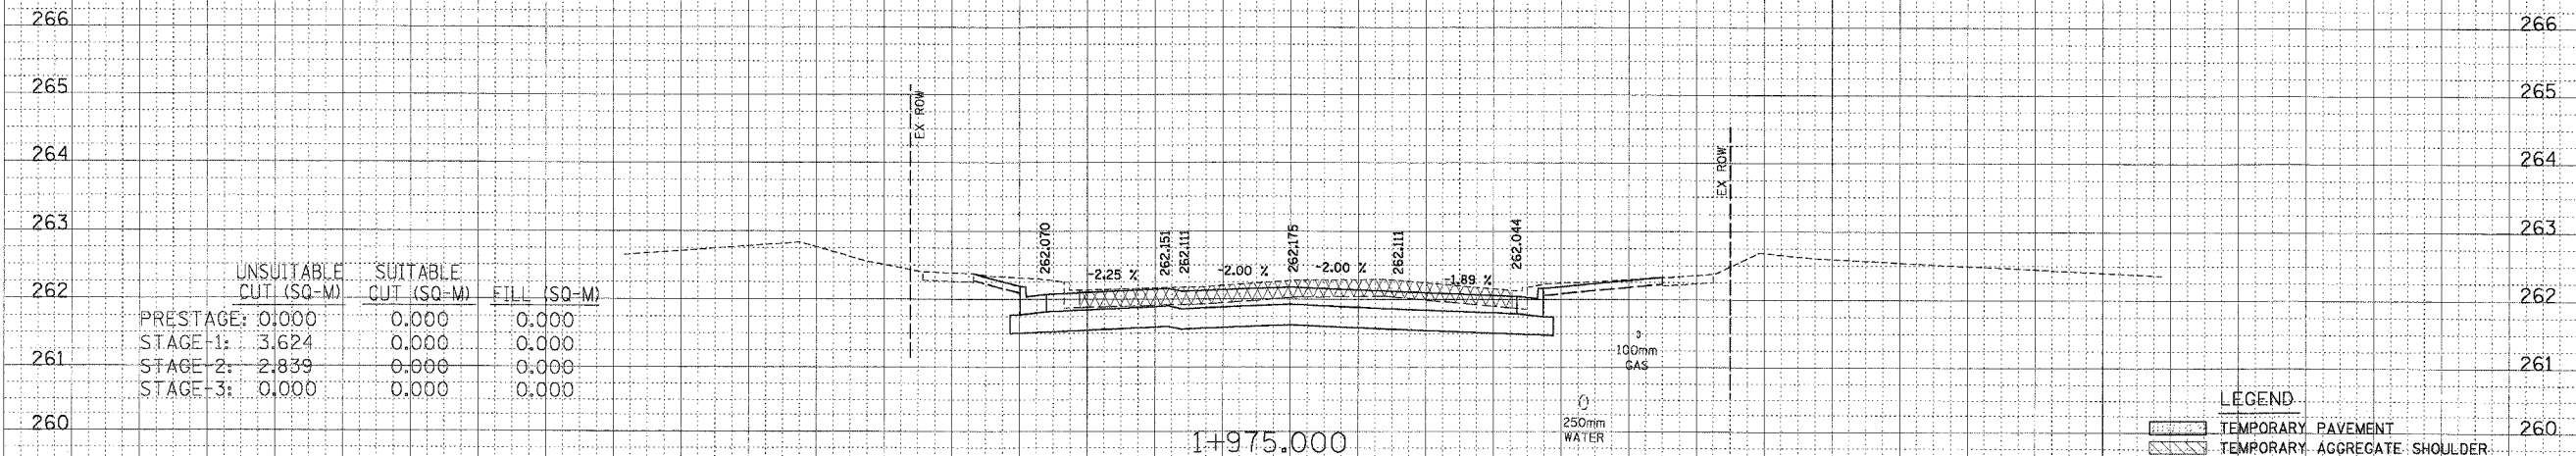

	UNSUITABLE CUT (SQ-M)	SUITABLE CUT (SQ-M)	FILL (SQ-M)
PRESTAGE:	0.000	0.000	0.000
STAGE-1:	3.624	0.000	0.000
STAGE-2:	2.839	0.000	0.000
STAGE-3:	0.000	0.000	0.000

- LEGEND
- TEMPORARY PAVEMENT
 - TEMPORARY AGGREGATE SHOULDER
 - PAVEMENT REMOVAL
 - TEMPORARY DITCH ELEVATION
 - EXCAVATION OF UNSUITABLE SOIL FOR UNDERCUTS
 - POROUS GRANULAR EMBANKMENT, SUBGRADE

34 32 30 28 26 24 22 20 18 16 14 12 10 8 6 4 2 0 2 4 6 8 10 12 14 16 18 20 22 24 26 28 30 32 34