

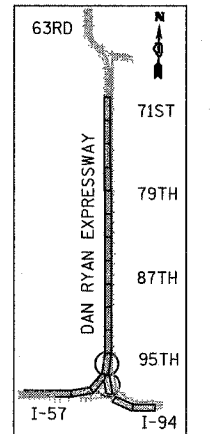
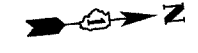


F.A.I. RTE.	SECTION	COUNTY	TOTAL SHEETS	SHEET NO.
94		COOK	905	142
STA. 1200+00.00 TO STA. 1365+00				
FED. ROAD DIST. NO.		ILLINOIS	FED. AID PROJECT	
				62695

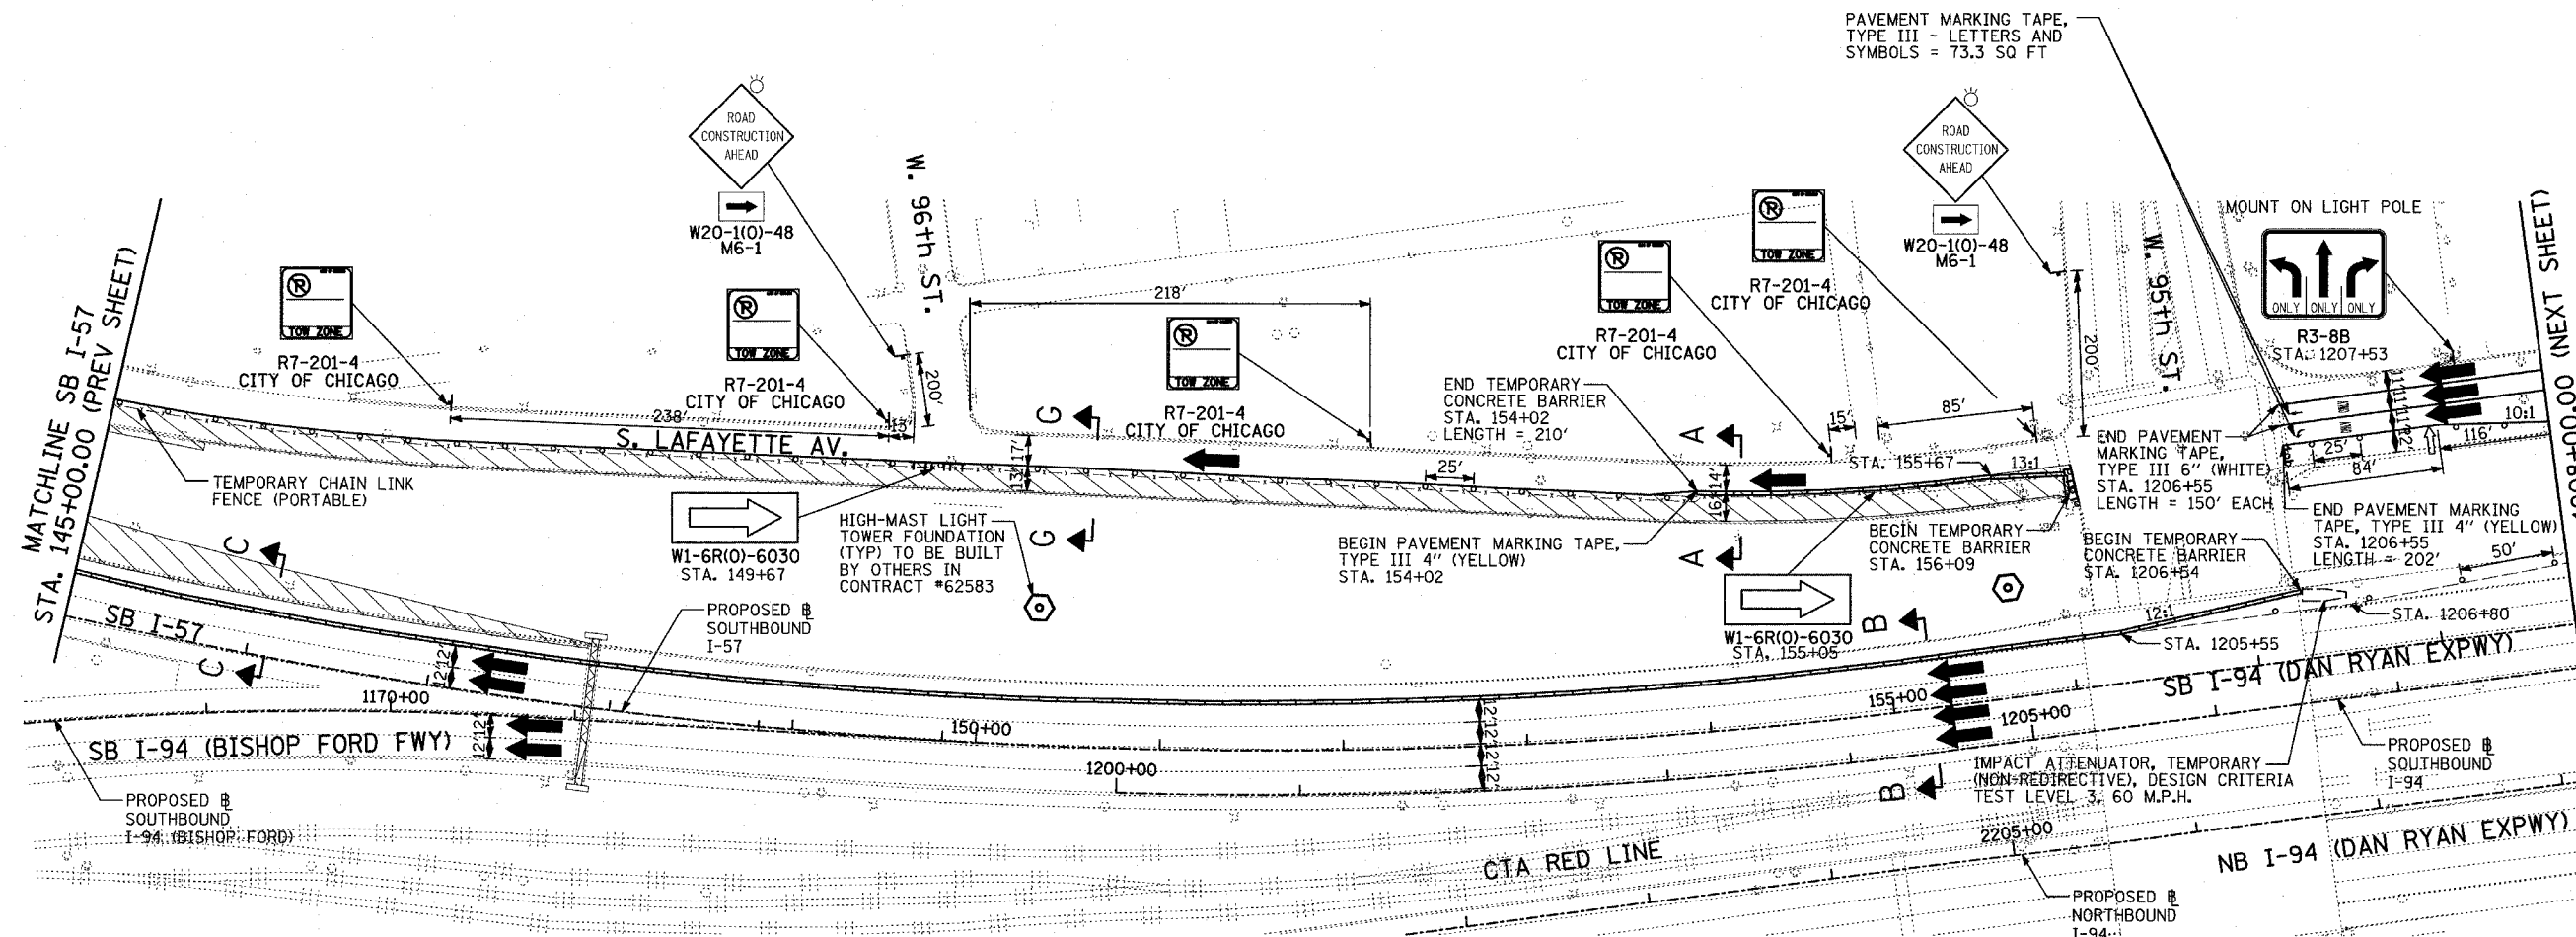

LOCATION MAP

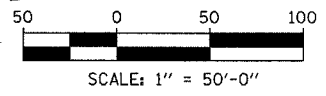

**LEGEND:**

- TEMPORARY CONCRETE BARRIER
- TRAFFIC LANE
- WORK ZONE
- BARRICADE, TYPE III
- DRUM WITH MONO-DIRECTIONAL STEADY BURNING LIGHT
- ARROW BOARD

REVISIONS	
NAME	DATE

ILLINOIS DEPARTMENT OF TRANSPORTATION  
**F.A.I. 94 (DAN RYAN EXPRESSWAY)**  
**MAINTENANCE OF TRAFFIC PLAN**  
**SB I-94 - STAGE 1**  
**SB I-57 STA. 145+00 TO SB I-94 1208+00**  
**SHEET 3 OF 9**

SCALE: 1"=50'-0"  
DATE: MARCH 25, 2005  
DRAWN BY: JPA, RTM  
CHECKED BY: MAG, JPM

**TYLIN** INTERNATIONAL

03/29/2005 02:23:34 PM