

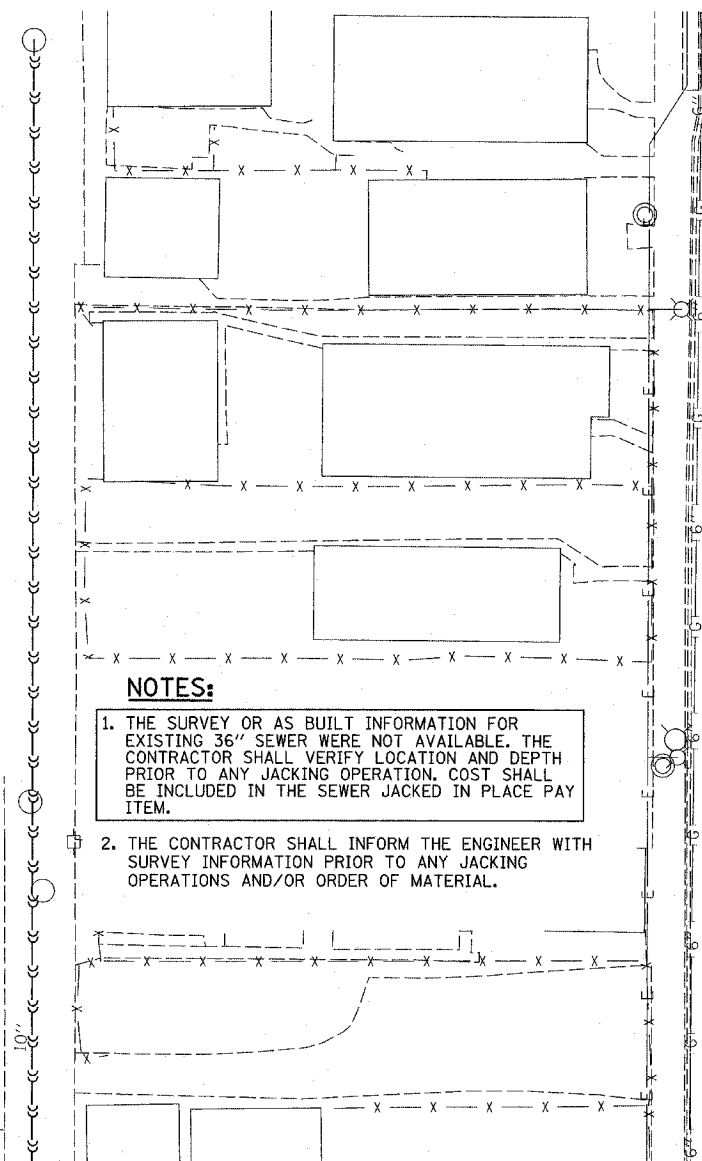
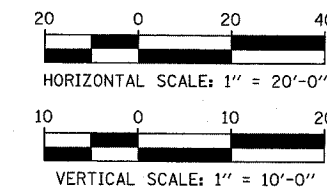


F.A.I. RTE.	SECTION	COUNTY	TOTAL SHEETS	SHEET NO.
94		COOK	907	213A
STA. 1200+00.00		TO STA. 1365+00		
FED. ROAD DIST. NO.		ILLINOIS	FED. AID PROJECT	
(1516.1, 1717 & 1818) R-9		62695		

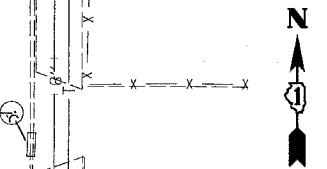


- NOTES:**
1. THE SURVEY OR AS BUILT INFORMATION FOR EXISTING 36" SEWER WERE NOT AVAILABLE. THE CONTRACTOR SHALL VERIFY LOCATION AND DEPTH PRIOR TO ANY JACKING OPERATION. COST SHALL BE INCLUDED IN THE SEWER JACKED IN PLACE PAY ITEM.
 2. THE CONTRACTOR SHALL INFORM THE ENGINEER WITH SURVEY INFORMATION PRIOR TO ANY JACKING OPERATIONS AND/OR ORDER OF MATERIAL.

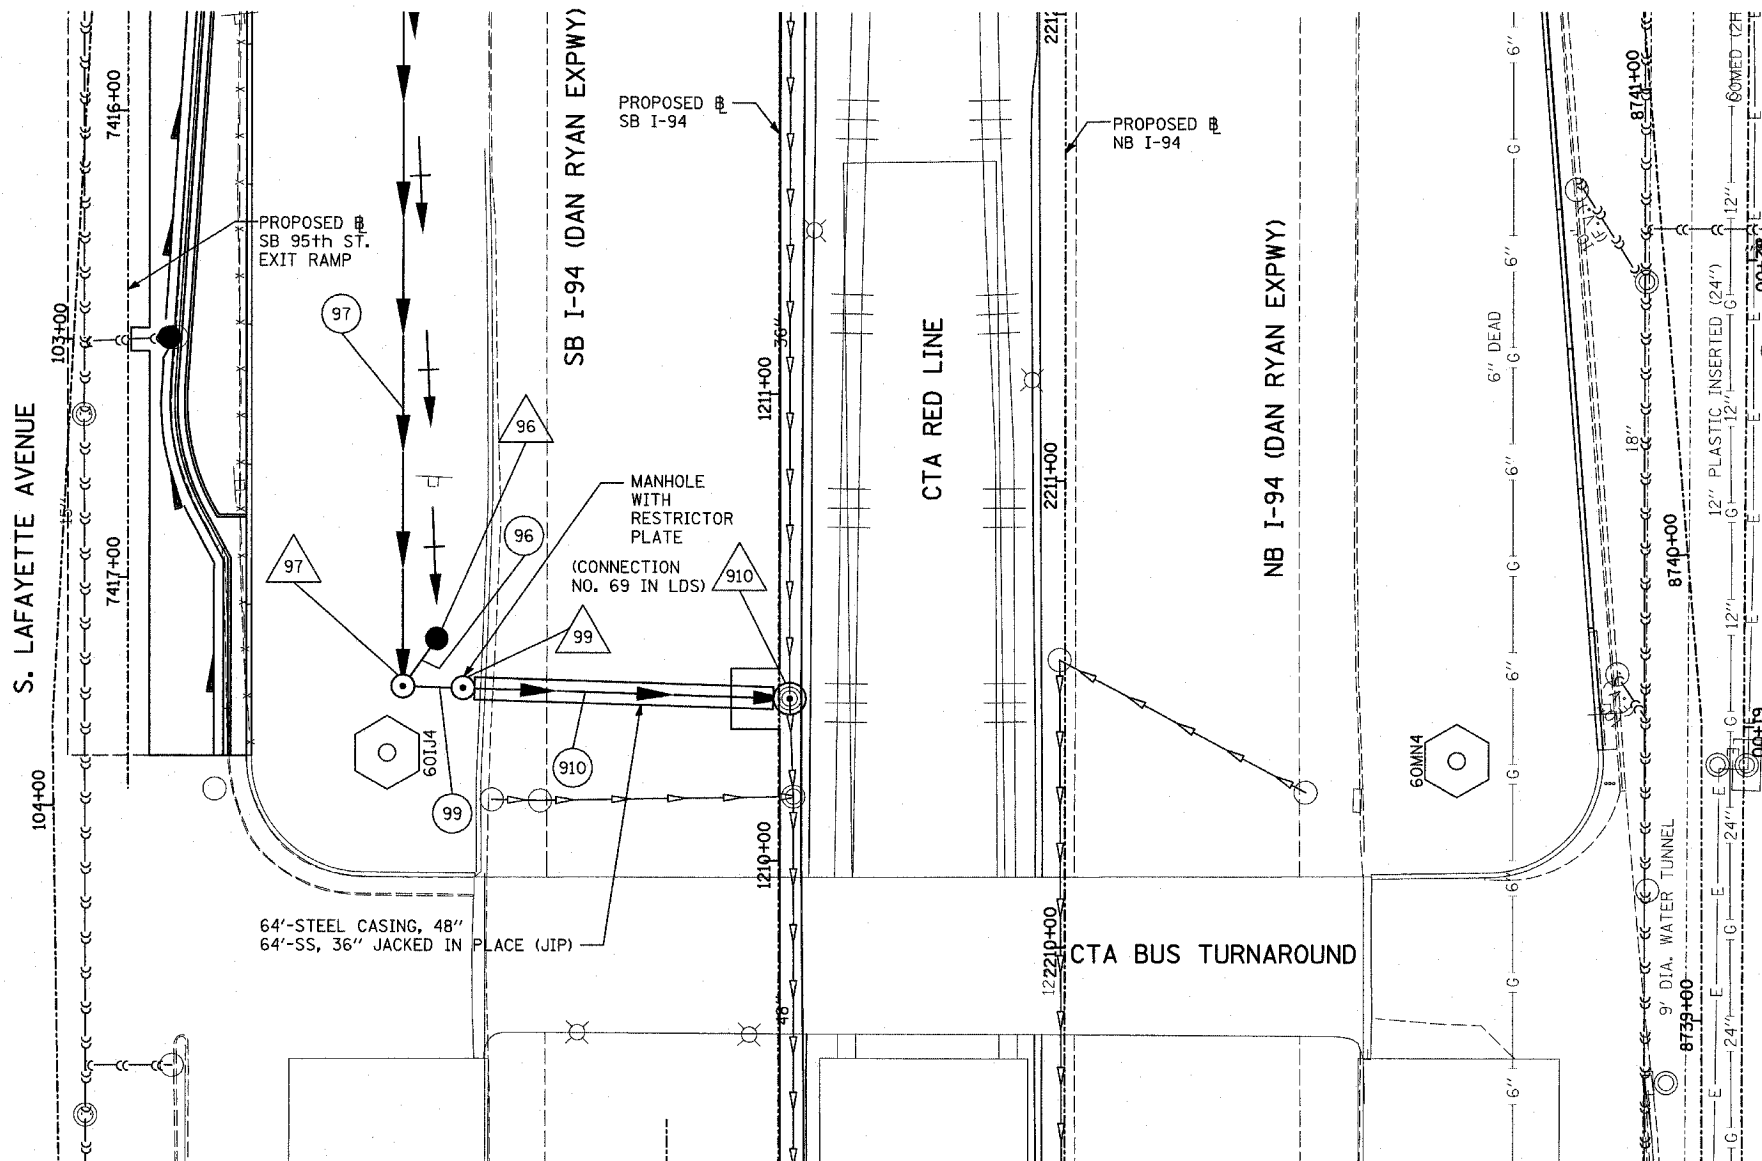

DATE	BY

DATE	BY

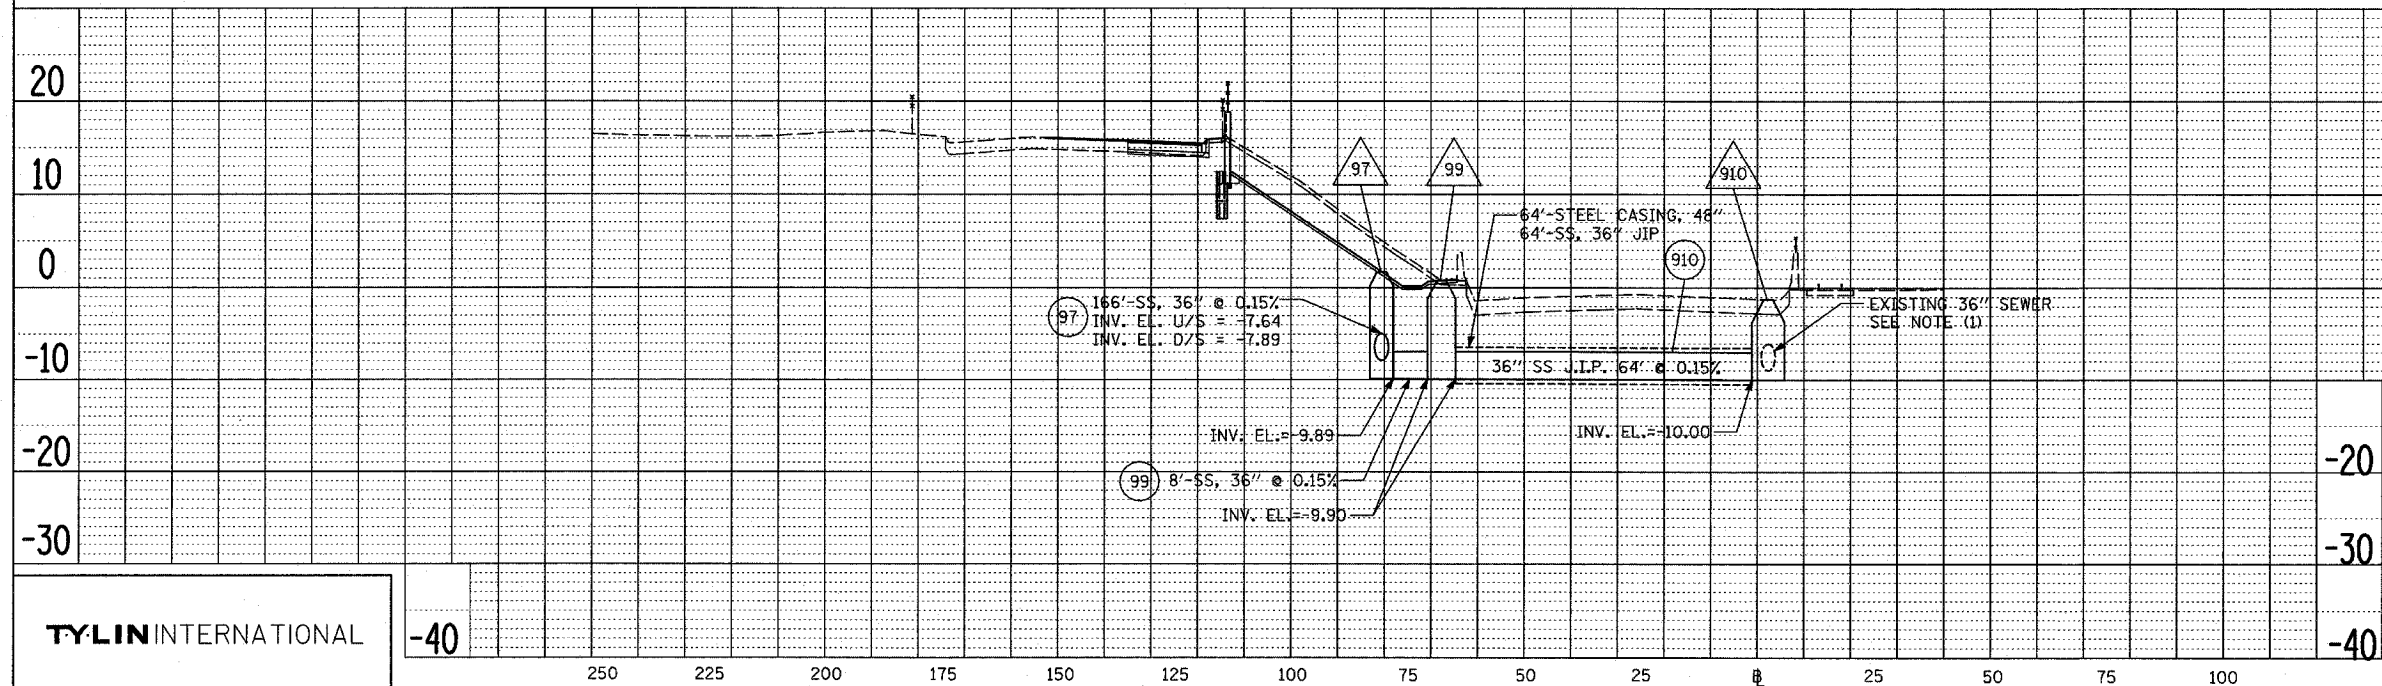

SHEET 9A OF 38

REVISIONS	
NAME	DATE

ILLINOIS DEPARTMENT OF TRANSPORTATION
 F.A.I. 94 (DAN RYAN EXPRESSWAY)

**STORM SEWER JACKING
 MAIN DRAIN CONNECTION**

1"=20' HORIZ.
 SCALE: 1"=10' VERT.

DATE: MARCH 25, 2005

DRAWN BY: NSB
 CHECKED BY: DA

TYLIN INTERNATIONAL

-40

250 225 200 175 150 125 100 75 50 25 0 25 50 75 100