



F.A.I. RTE.	SECTION	COUNTY	TOTAL SHEETS	SHEET NO.
94	*	COOK	907	338
STA. 91+00.00 TO STA. 103+00.00		ILLINOIS FED. AID PROJECT		
FED. ROAD DIST. NO. (1516.1, 1717 & 1818) R-9		62695		

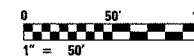

**NOTES:**

- SEE DRAWINGS EI-100 AND EI-101 FOR ELECTRICAL SYMBOLS AND ABBREVIATIONS.
- COORDINATE ALL WORK WITH IDOT CONTRACTS 62583 AND 62694.
- UNLESS NOTED OTHERWISE, ALL ITEMS AND WORK SHOWN IN HEAVY LINE WEIGHT ON THIS DRAWING ARE PROPOSED NEW ITEMS AND WORK.
- ROADWAY LIGHT POLES SHALL BE REMOVED UNDER CONTRACT 62583. FOUNDATION REMOVAL SHALL BE INCLUDED AS PART OF CONTRACT 62695 FOR FOUR LIGHTING FOUNDATIONS ON THIS SHEET.
- PROVIDE TEMPORARY LIGHTING UNIT INCLUDING 60 FOOT WOOD POLE, 15' MAST ARM, 310 WATT HPS LUMINAIRE.
- REFER SHEET ME-16 FOR TEMPORARY AERIAL CABLE CONNECTION.

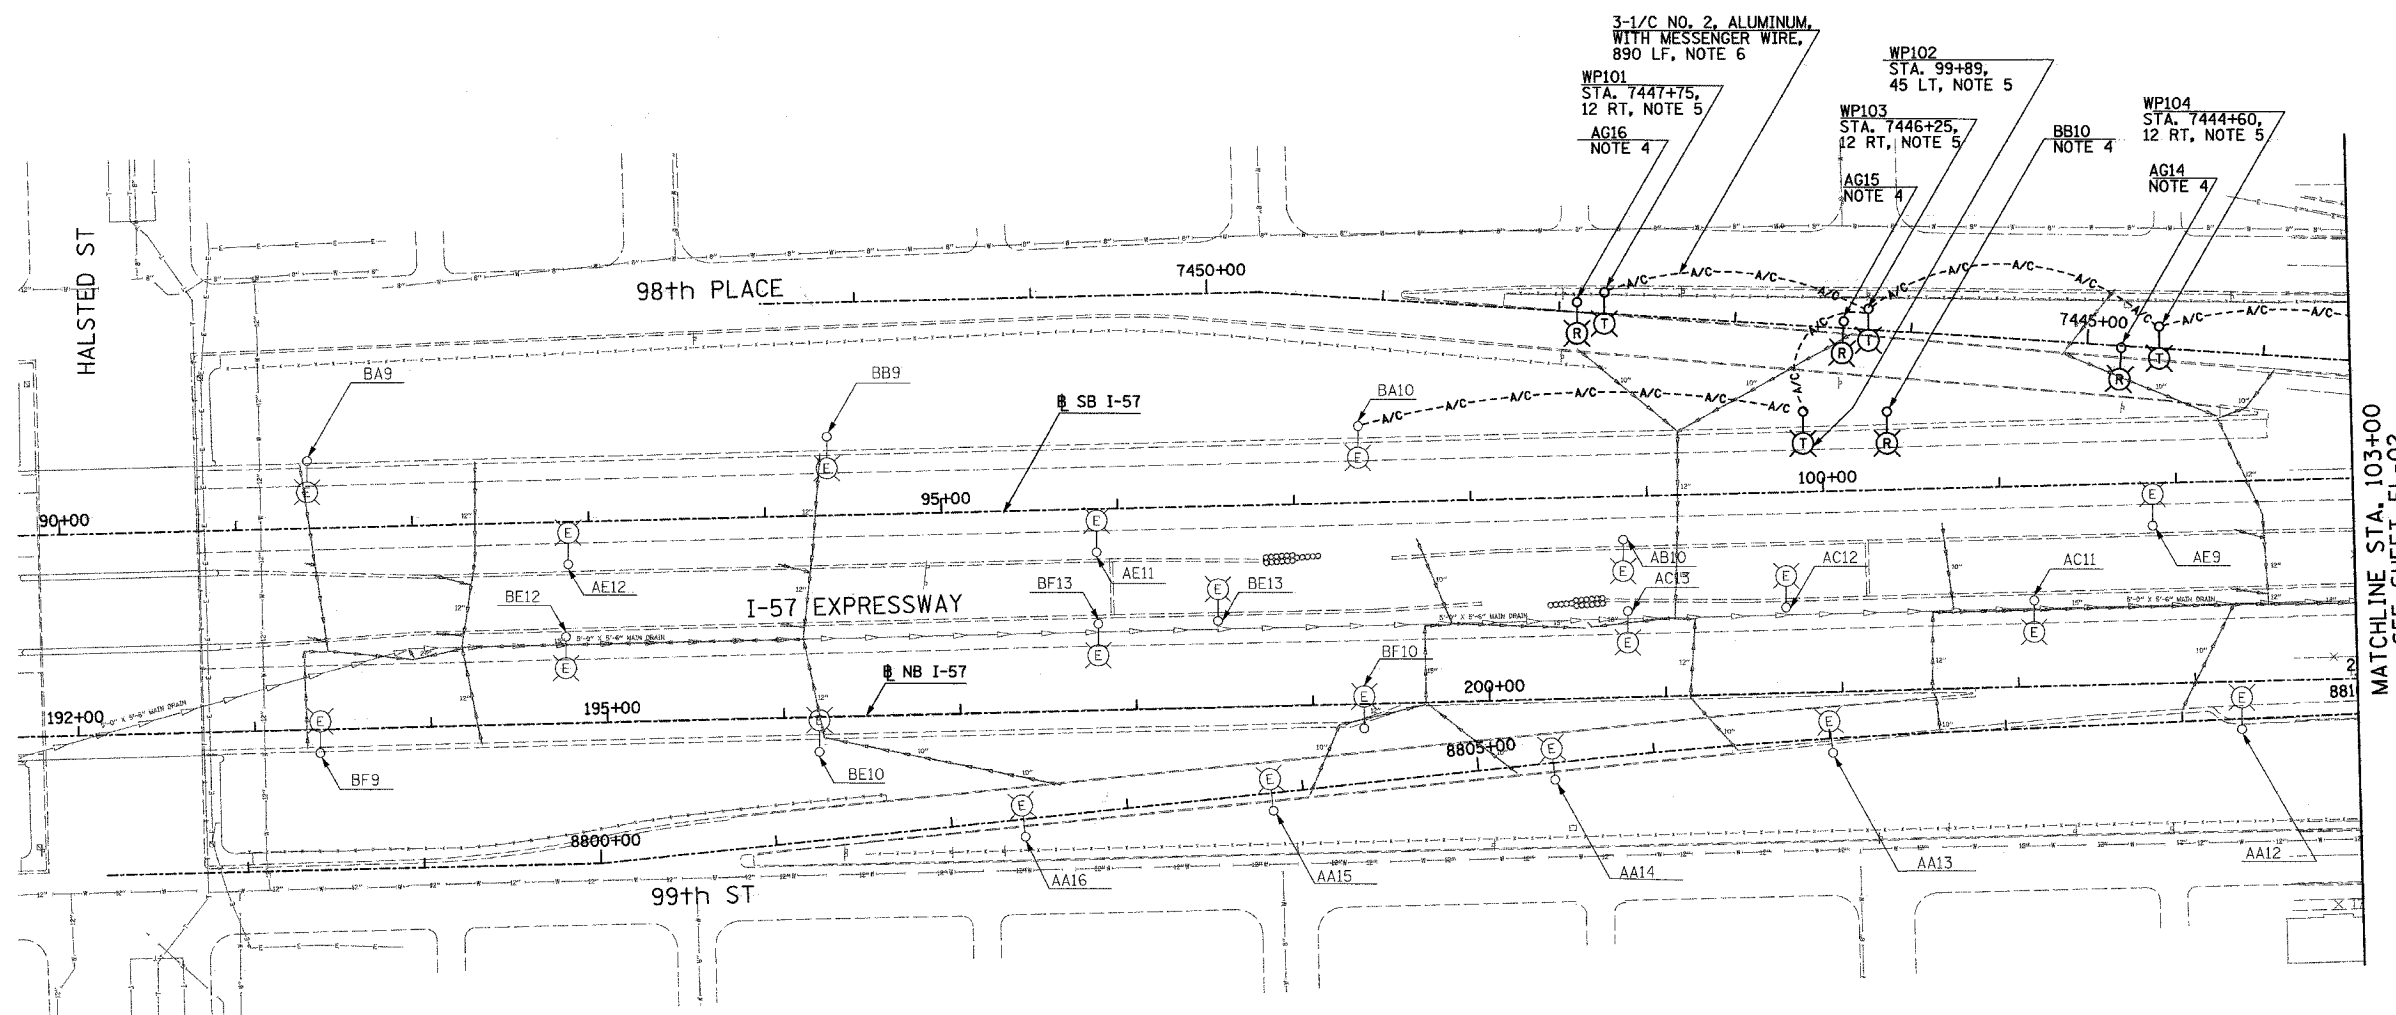

17B/EL-01

REVISIONS	
NAME	DATE
REVISED	4/15/05
REVISED	5/06/05

ILLINOIS DEPARTMENT OF TRANSPORTATION  
 F.A.I. 94 (DAN RYAN EXPRESSWAY)  
 ROADWAY LIGHTING AND SURVEILLANCE PLANS  
 EXISTING CONDITIONS AND DEMOLITION

SCALE: 1"=50'      DRAWN BY: VG  
 DATE: MARCH 25, 2005      CHECKED BY: TM

**SINGH** 300 W. ADAMS ST.  
 CHICAGO, IL 60606  
 TEL: (312) 629-0240  
 SINGH & ASSOCIATES, INC. CONSULTING ENGINEERS FAX: (312) 629-8449

5/16/2005 8:16:40 AM