


F.A.I. RTE.	SECTION	COUNTY	TOTAL SHEETS	SHEET NO.
94		COOK	907	340
STA. 116+00.00 TO STA. 129+00.00				
FED. ROAD DIST. NO.		ILLINOIS	FED. AID PROJECT	
		• (1516,1,1717 & 1818) R-9		62695

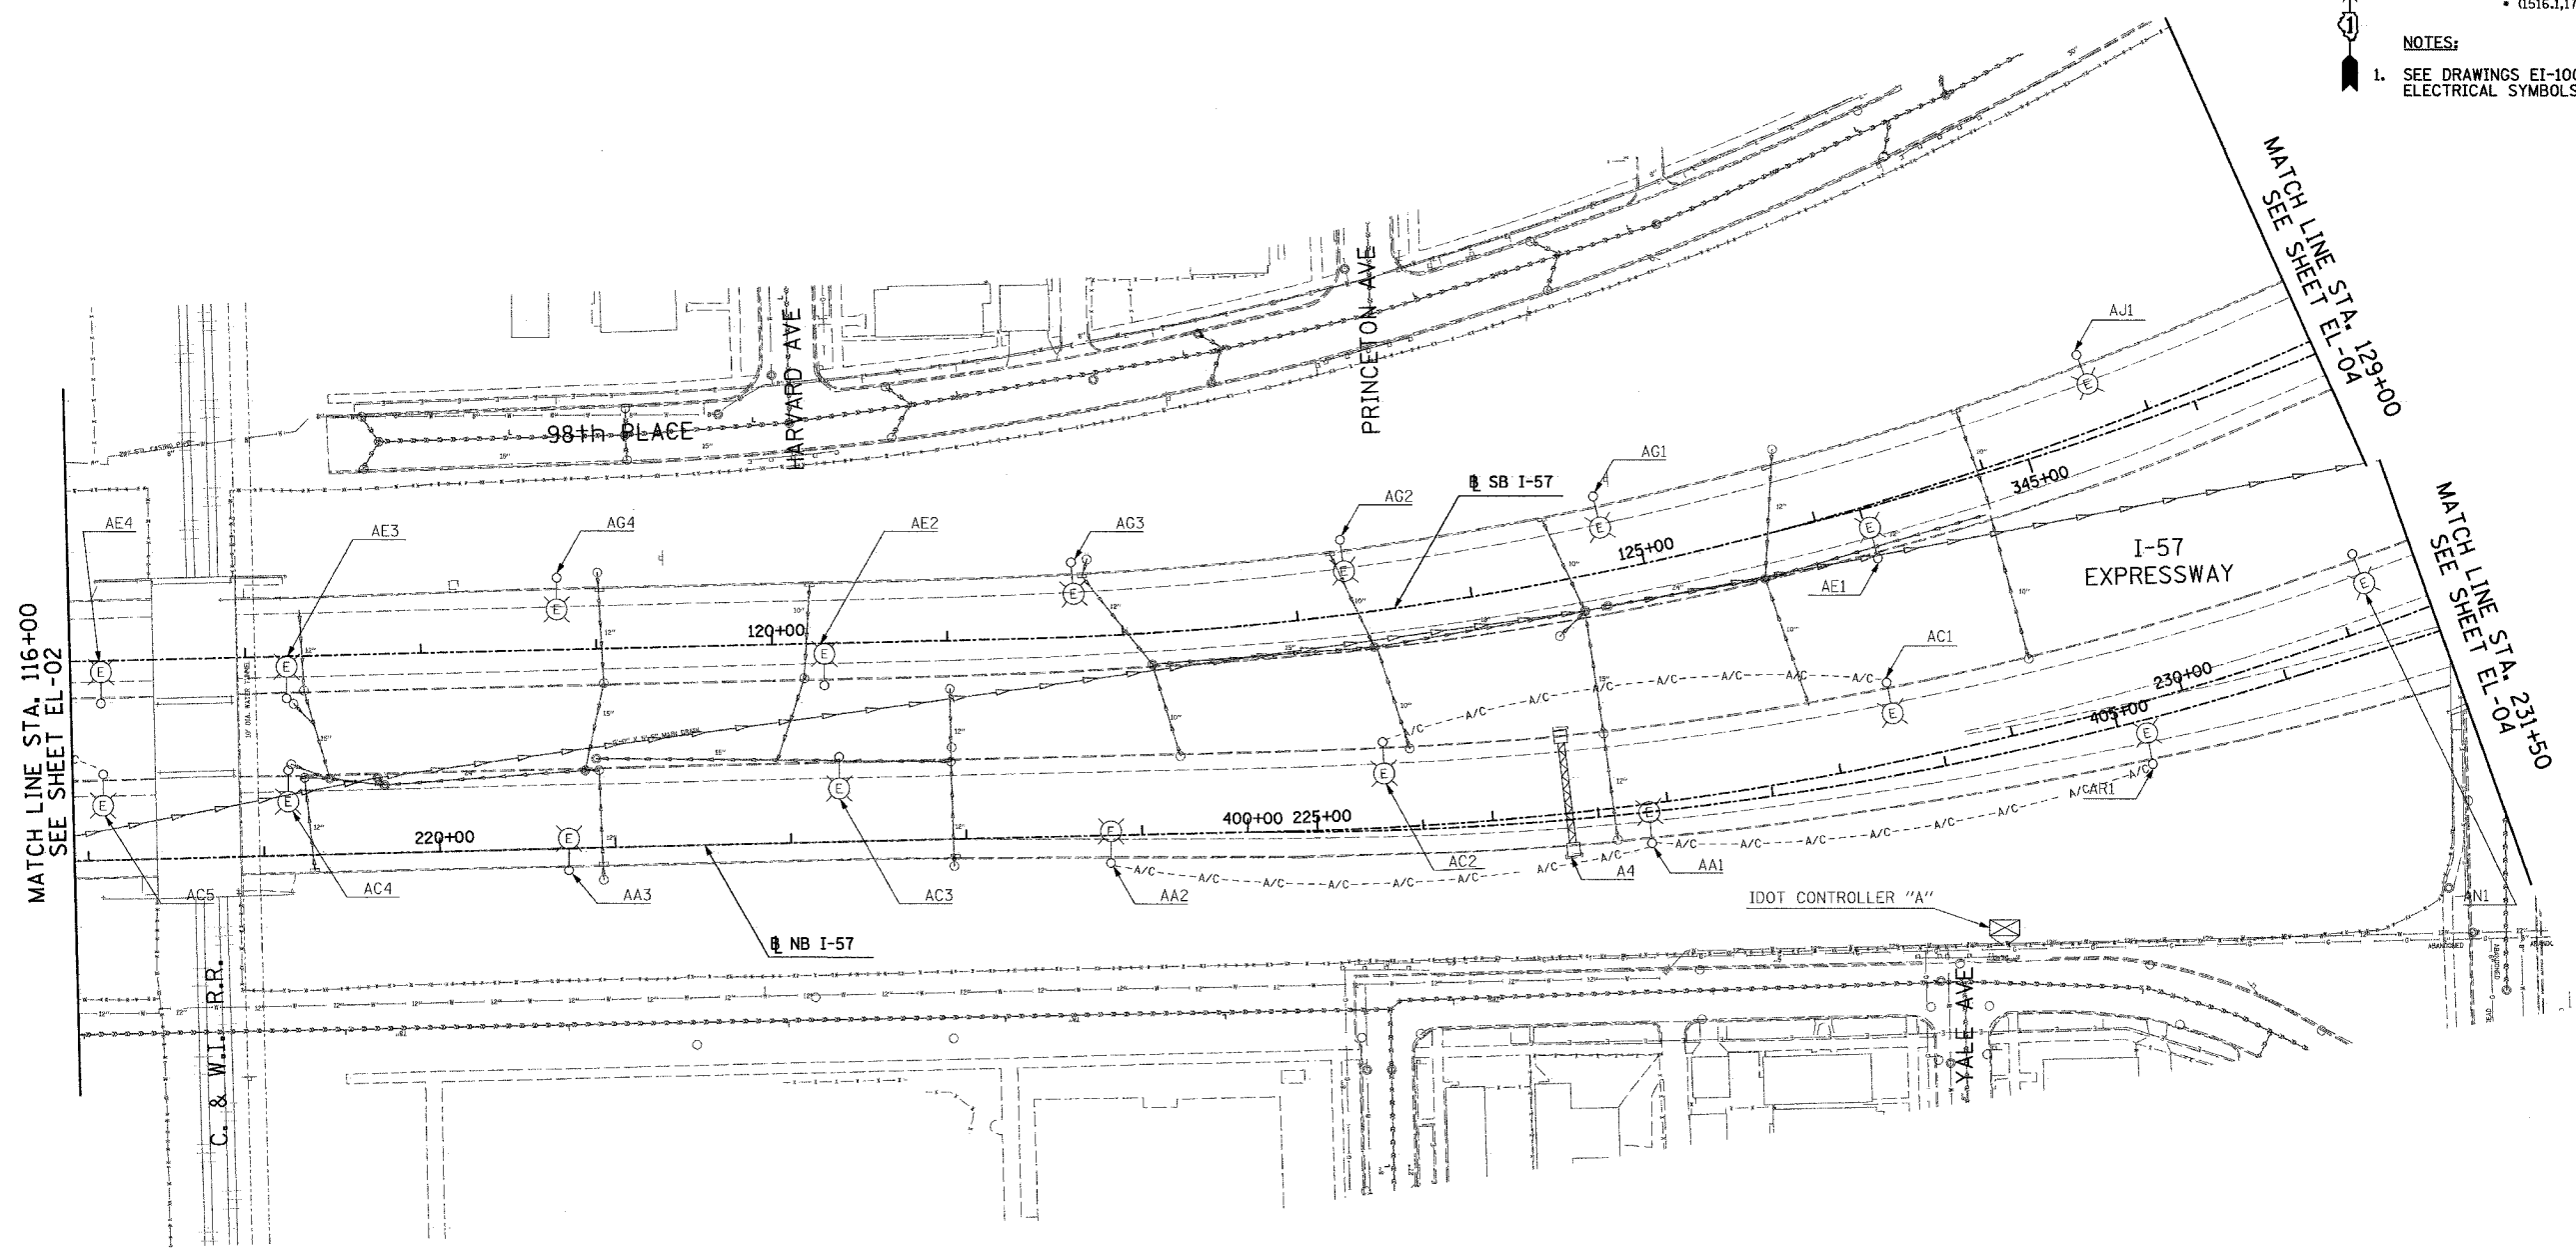

NOTES:
 1. SEE DRAWINGS EI-100 AND EI-101 FOR ELECTRICAL SYMBOLS AND ABBREVIATIONS.



NO ELECTRICAL WORK ON THIS SHEET
 FOR REFERENCE ONLY



17B/EL-03

SINGH 300 W. ADAMS ST.
 CHICAGO, IL 60606
 SINGH & ASSOCIATES, INC. TEL: (312) 629-0240
 CONSULTING ENGINEERS FAX: (312) 629-8449

REVISIONS	
NAME	DATE
REVISOR	5/06/05

ILLINOIS DEPARTMENT OF TRANSPORTATION
 F.A.I. 94 (DAN RYAN EXPRESSWAY)
 ROADWAY LIGHTING AND SURVEILLANCE PLANS
 EXISTING CONDITIONS AND DEMOLITION
 SCALE: 1"=50' DRAWN BY: VG
 DATE: MARCH 25, 2005 CHECKED BY: TM

J:\175\dm\170217\330_003-037.dwg 5/6/2005 8:08:55 AM