
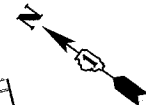


F.A.I. RTE.	SECTION	COUNTY	TOTAL SHEETS	SHEET NO.
94	*	COOK	907	343
STA. 2037+20.00 TO STA. 2024+00.00				
FED. ROAD DIST. NO.		ILLINOIS FED. AID PROJECT		
(1516, 11717 & 1818) R-9				62695

NOTES:

- SEE DRAWINGS EI-100 AND EI-101 FOR ELECTRICAL SYMBOLS AND ABBREVIATIONS.

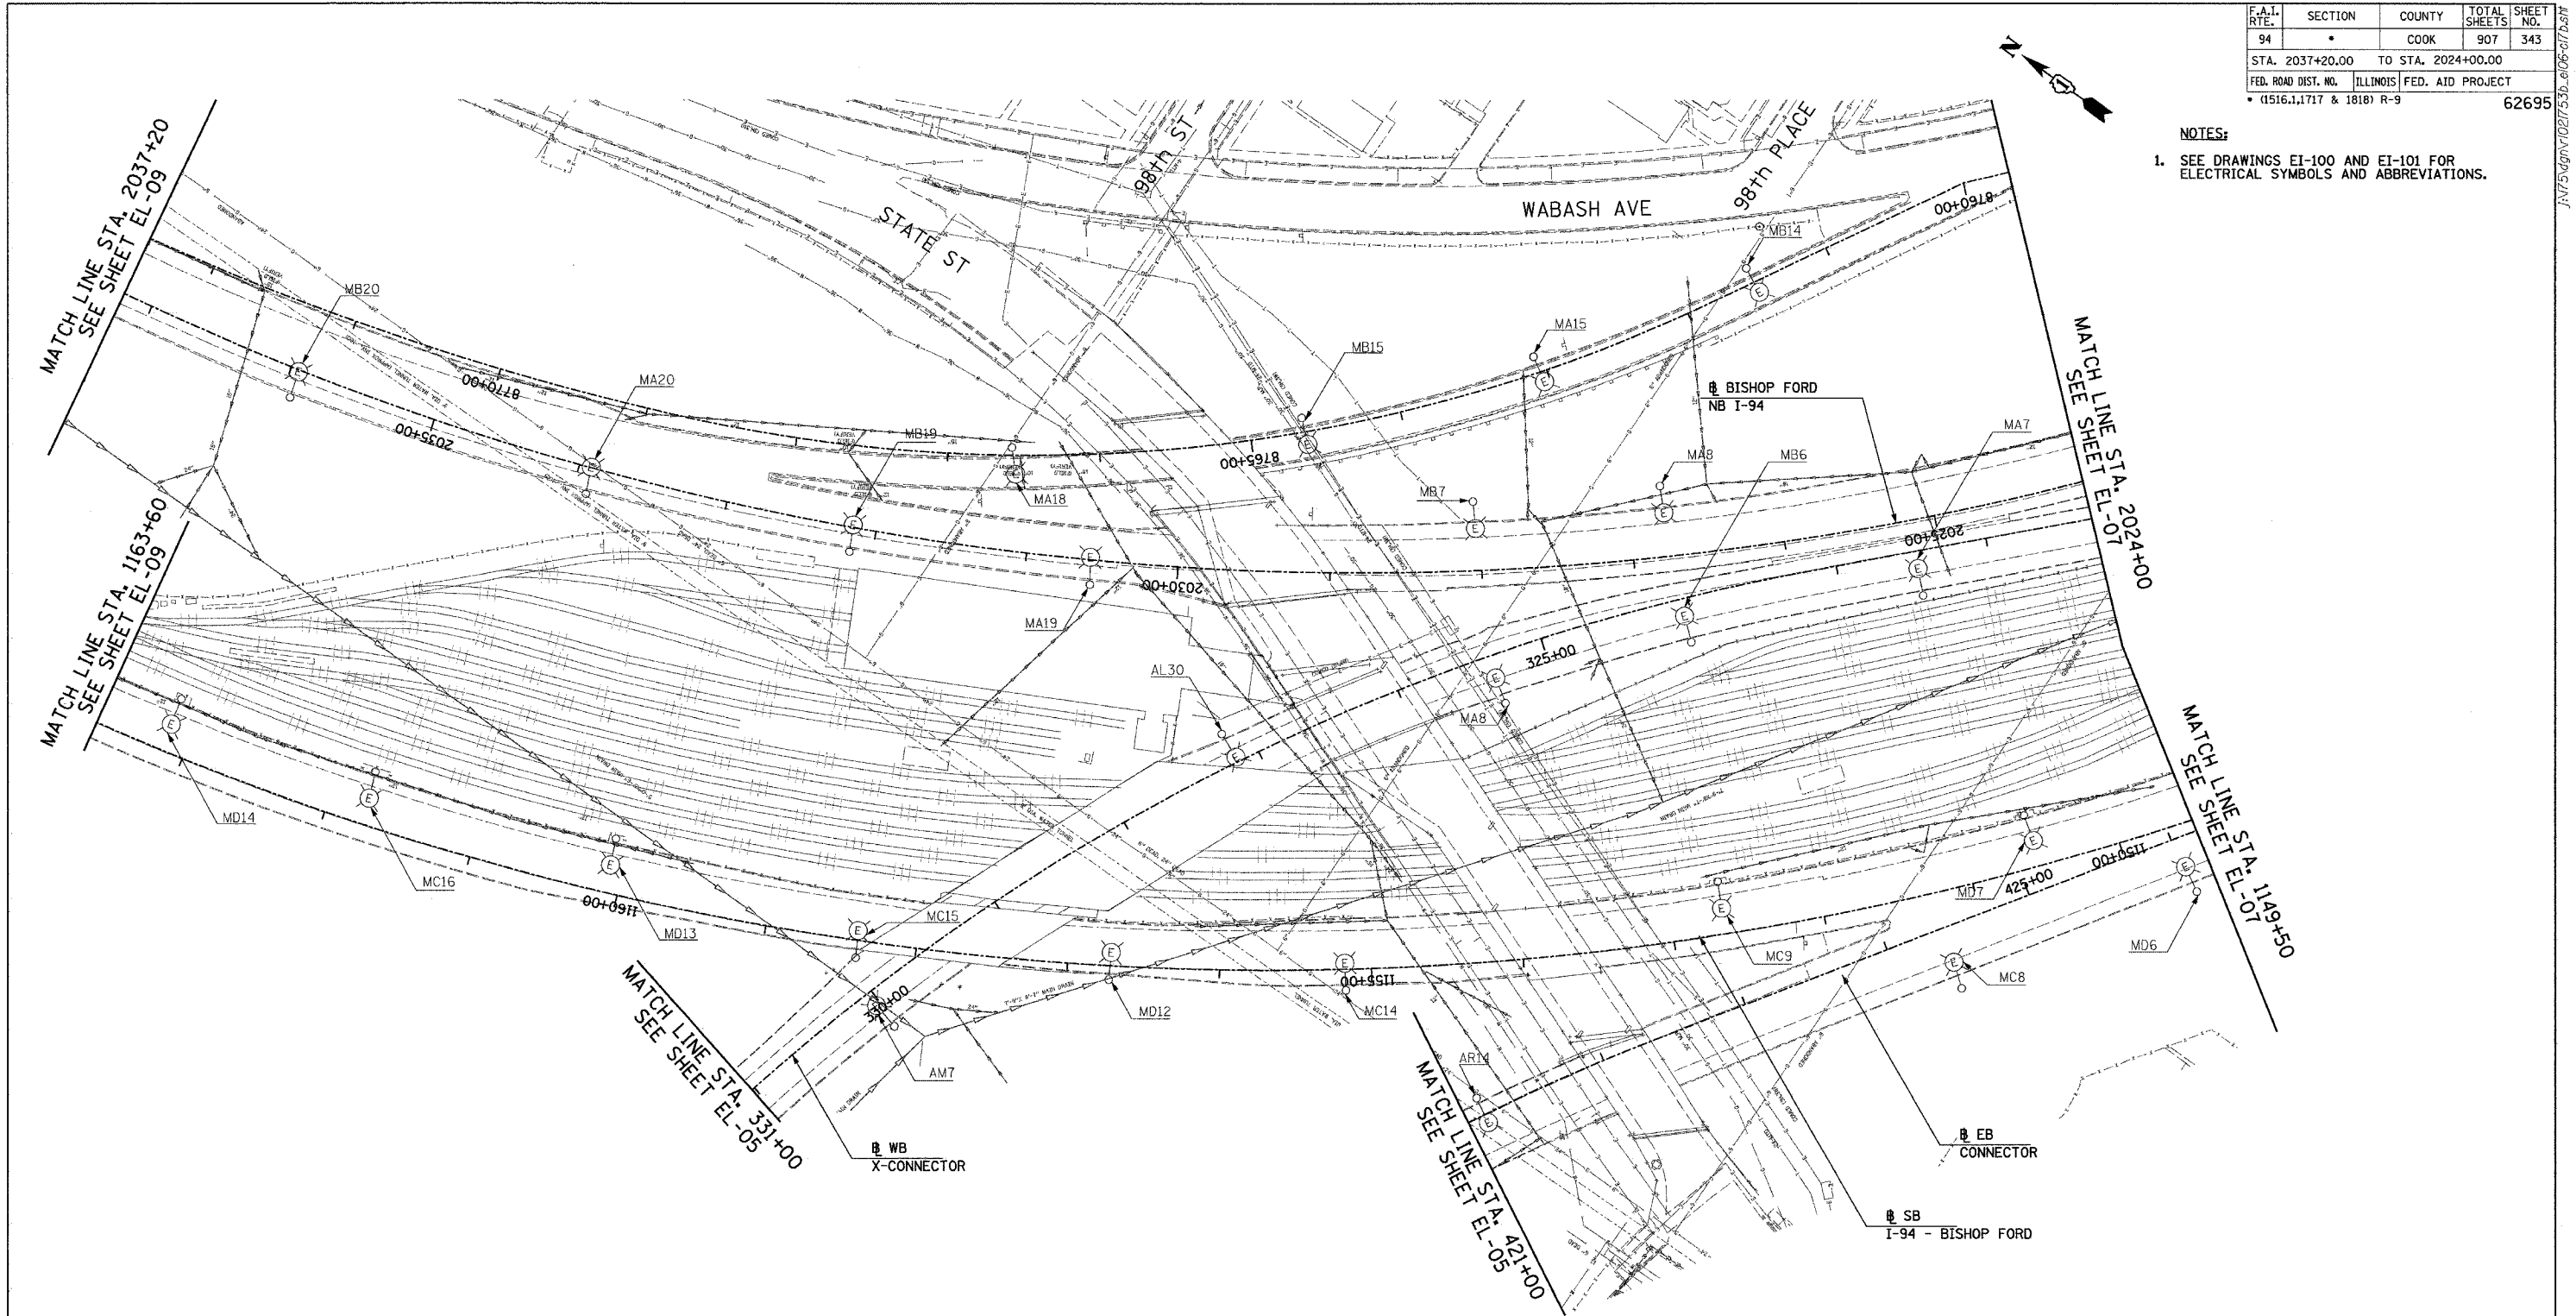

MATCH LINE STA. 2037+20
SEE SHEET EL-09

MATCH LINE STA. 1163+60
SEE SHEET EL-09

MATCH LINE STA. 331+00
SEE SHEET EL-05

MATCH LINE STA. 421+00
SEE SHEET EL-05

MATCH LINE STA. 2024+00
SEE SHEET EL-07

MATCH LINE STA. 1149+50
SEE SHEET EL-07



17B/EL-06

NO ELECTRICAL WORK ON THIS SHEET
FOR REFERENCE ONLY

SINGH
SINGH & ASSOCIATES, INC.
CONSULTING ENGINEERS
300 W. ADAMS ST.
CHICAGO, IL 60606
TEL: (312) 629-0240
FAX: (312) 629-8449

REVISIONS	
NAME	DATE
REVISED	5/06/05

ILLINOIS DEPARTMENT OF TRANSPORTATION
F.A.I. 94 (DAN RYAN EXPRESSWAY)
ROADWAY LIGHTING AND SURVEILLANCE PLANS
EXISTING CONDITIONS AND DEMOLITION
SCALE: 1"=50'
DATE: MARCH 25, 2005
DRAWN BY: VG
CHECKED BY: TM

5/16/2005 8:24:49 AM