



F.A.I. RTE.	SECTION	COUNTY	TOTAL SHEETS	SHEET NO.
94		COOK	907	355
STA. 1308+00.00		TO STA. 1321+00.00		
FED. ROAD DIST. NO.	ILLINOIS	FED. AID PROJECT		
* (1516.1, 1717 & 1818) R-9				62695

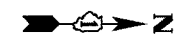

**NOTES:**

- SEE DRAWINGS EI-100 AND EI-101 FOR ELECTRICAL SYMBOLS AND ABBREVIATIONS.
- COORDINATE ALL WORK WITH IDOT CONTRACTS 62583 AND 62694.
- UNLESS NOTED OTHERWISE, ALL ITEMS AND WORK SHOWN IN HEAVY LINE WEIGHT ON THIS DRAWING ARE PROPOSED NEW ITEMS AND WORK.
- ROADWAY LIGHT POLES AND SURVEILLANCE EQUIPMENT SHALL BE REMOVED UNDER CONTRACT 62583. FOUNDATION REMOVAL SHALL BE INCLUDED AS PART OF CONTRACT 62695 FOR TWO LIGHTING AND ONE SURVEILLANCE FOUNDATION ON THIS SHEET.
- SIGN TO BE DISCONNECTED UNDER CONTRACT 62583. SIGN LUMIAIRE REMOVAL IS PROPOSED WORK FOR CONTRACT 62695.
- SIGN P2 SHALL REMAIN LIT UNTIL PROPOSED SIGN P5 (STA. 1313+24) IS OPERATIONAL.

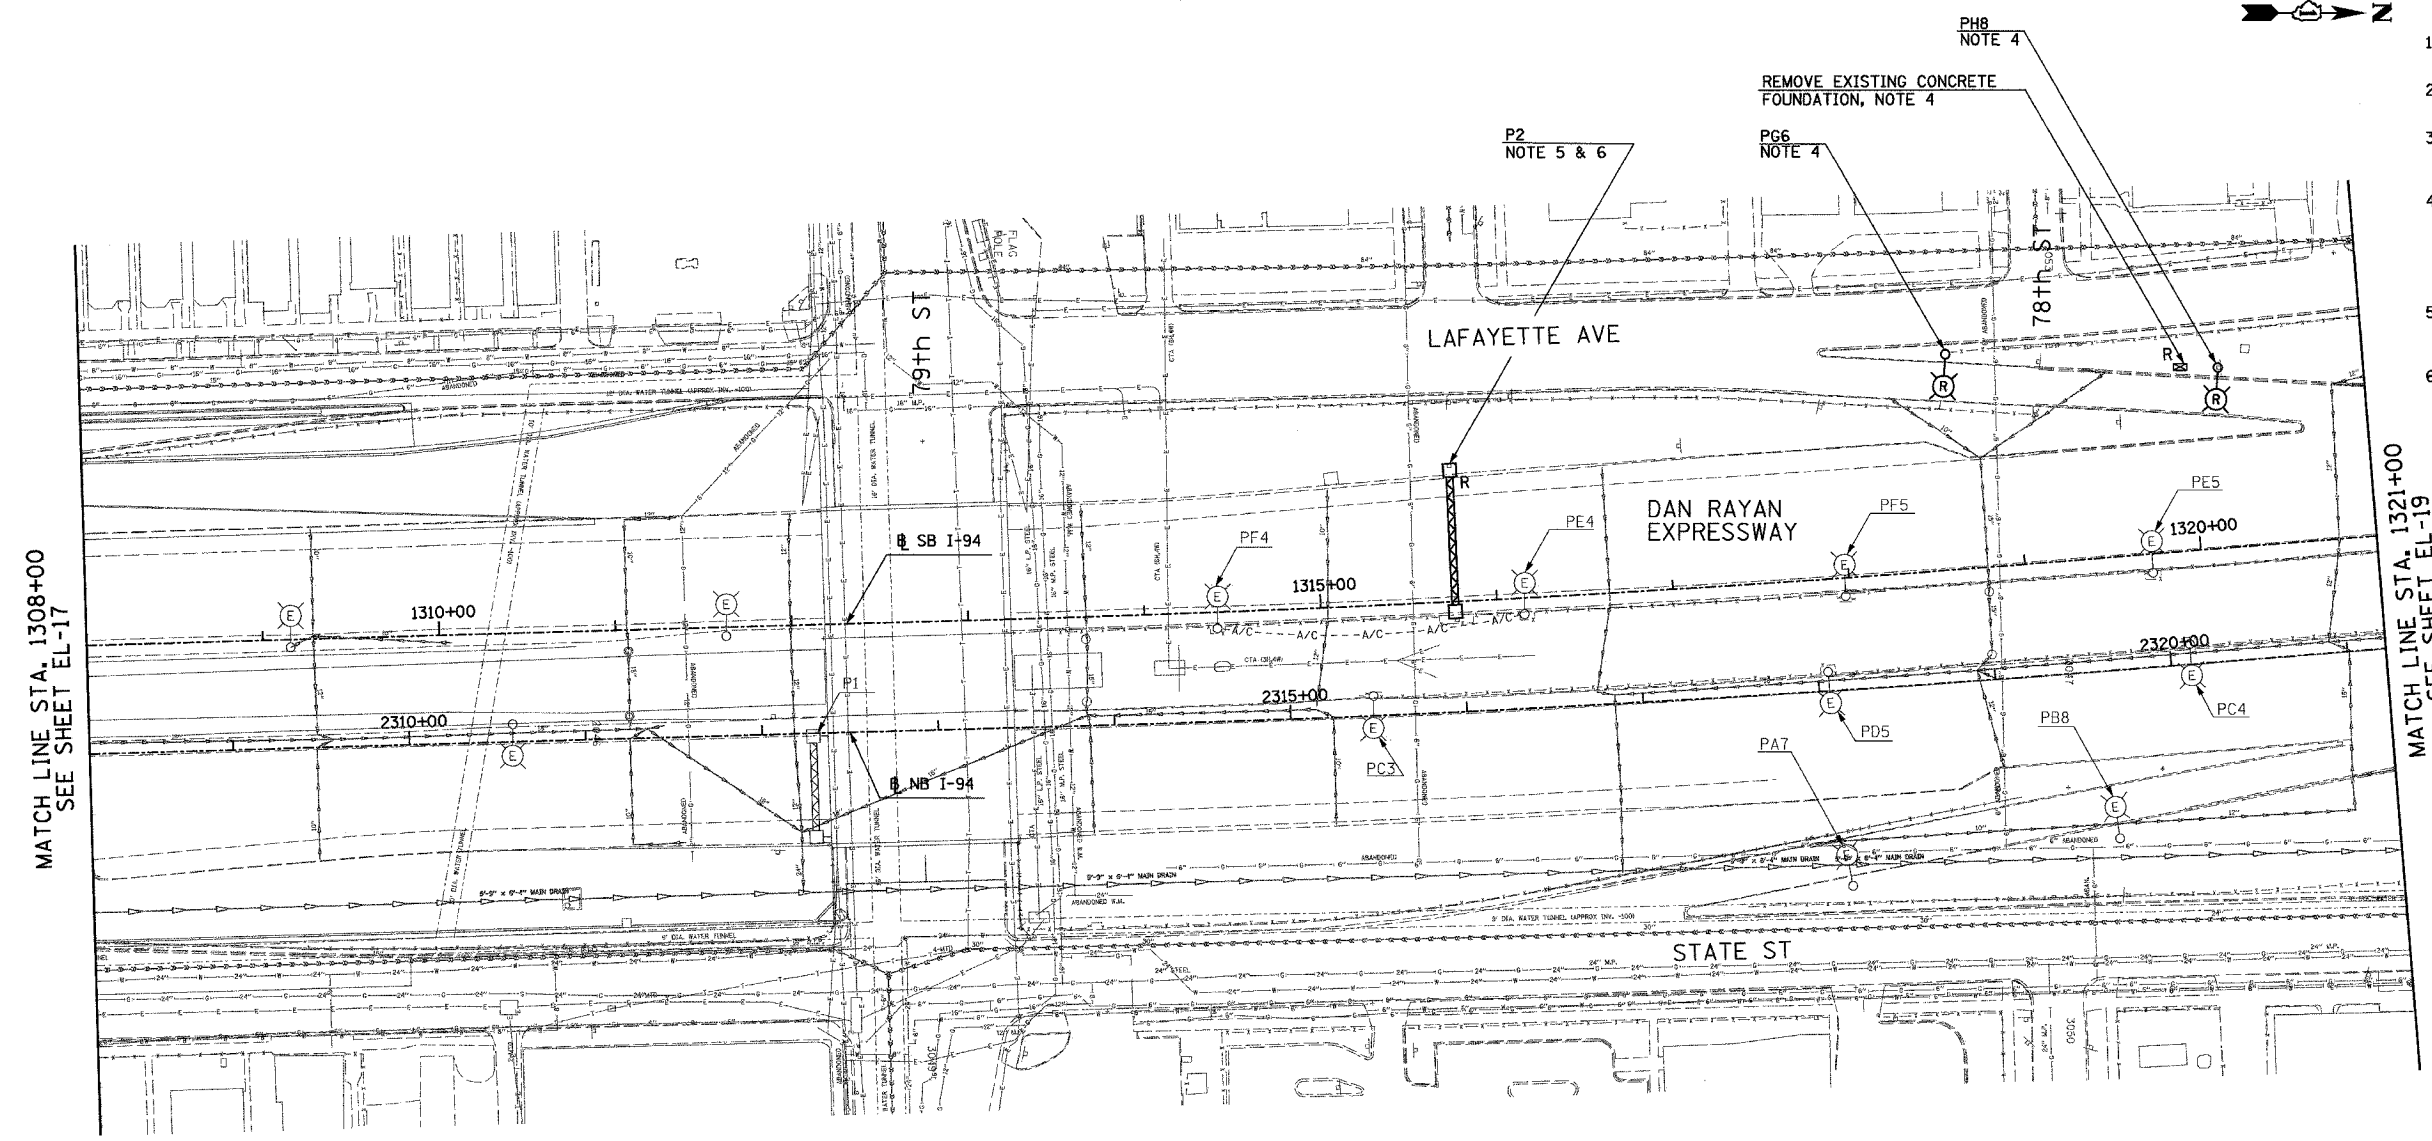

MATCH LINE STA. 1308+00  
SEE SHEET EL-17

MATCH LINE STA. 1321+00  
SEE SHEET EL-19



17B/EL-18

**SINGH** 300 W. ADAMS ST.  
CHICAGO, IL 60606  
SINGH & ASSOCIATES, INC. TEL: (312) 629-0240  
CONSULTING ENGINEERS FAX: (312) 629-8449

REVISIONS	
NAME	DATE
REVISOR	5/06/05

ILLINOIS DEPARTMENT OF TRANSPORTATION  
F.A.I. 94 (DAN RYAN EXPRESSWAY)  
ROADWAY LIGHTING AND SURVEILLANCE PLANS  
EXISTING CONDITIONS AND DEMOLITION

SCALE: 1"=50' DRAWN BY: VG  
DATE: MARCH 25, 2005 CHECKED BY: TM

J:\175dgn\1021735b\_018-017.dwg 5/16/2005 11:03:30 AM