


F.A.I. RTE.	SECTION	COUNTY	TOTAL SHEETS	SHEET NO.
94	*	COOK	907	284
STA.		TO STA.		
FED. ROAD DIST. NO.		ILLINOIS FED. AID PROJECT		
* (1516.1, 1717 & 1818) R-9		62695		

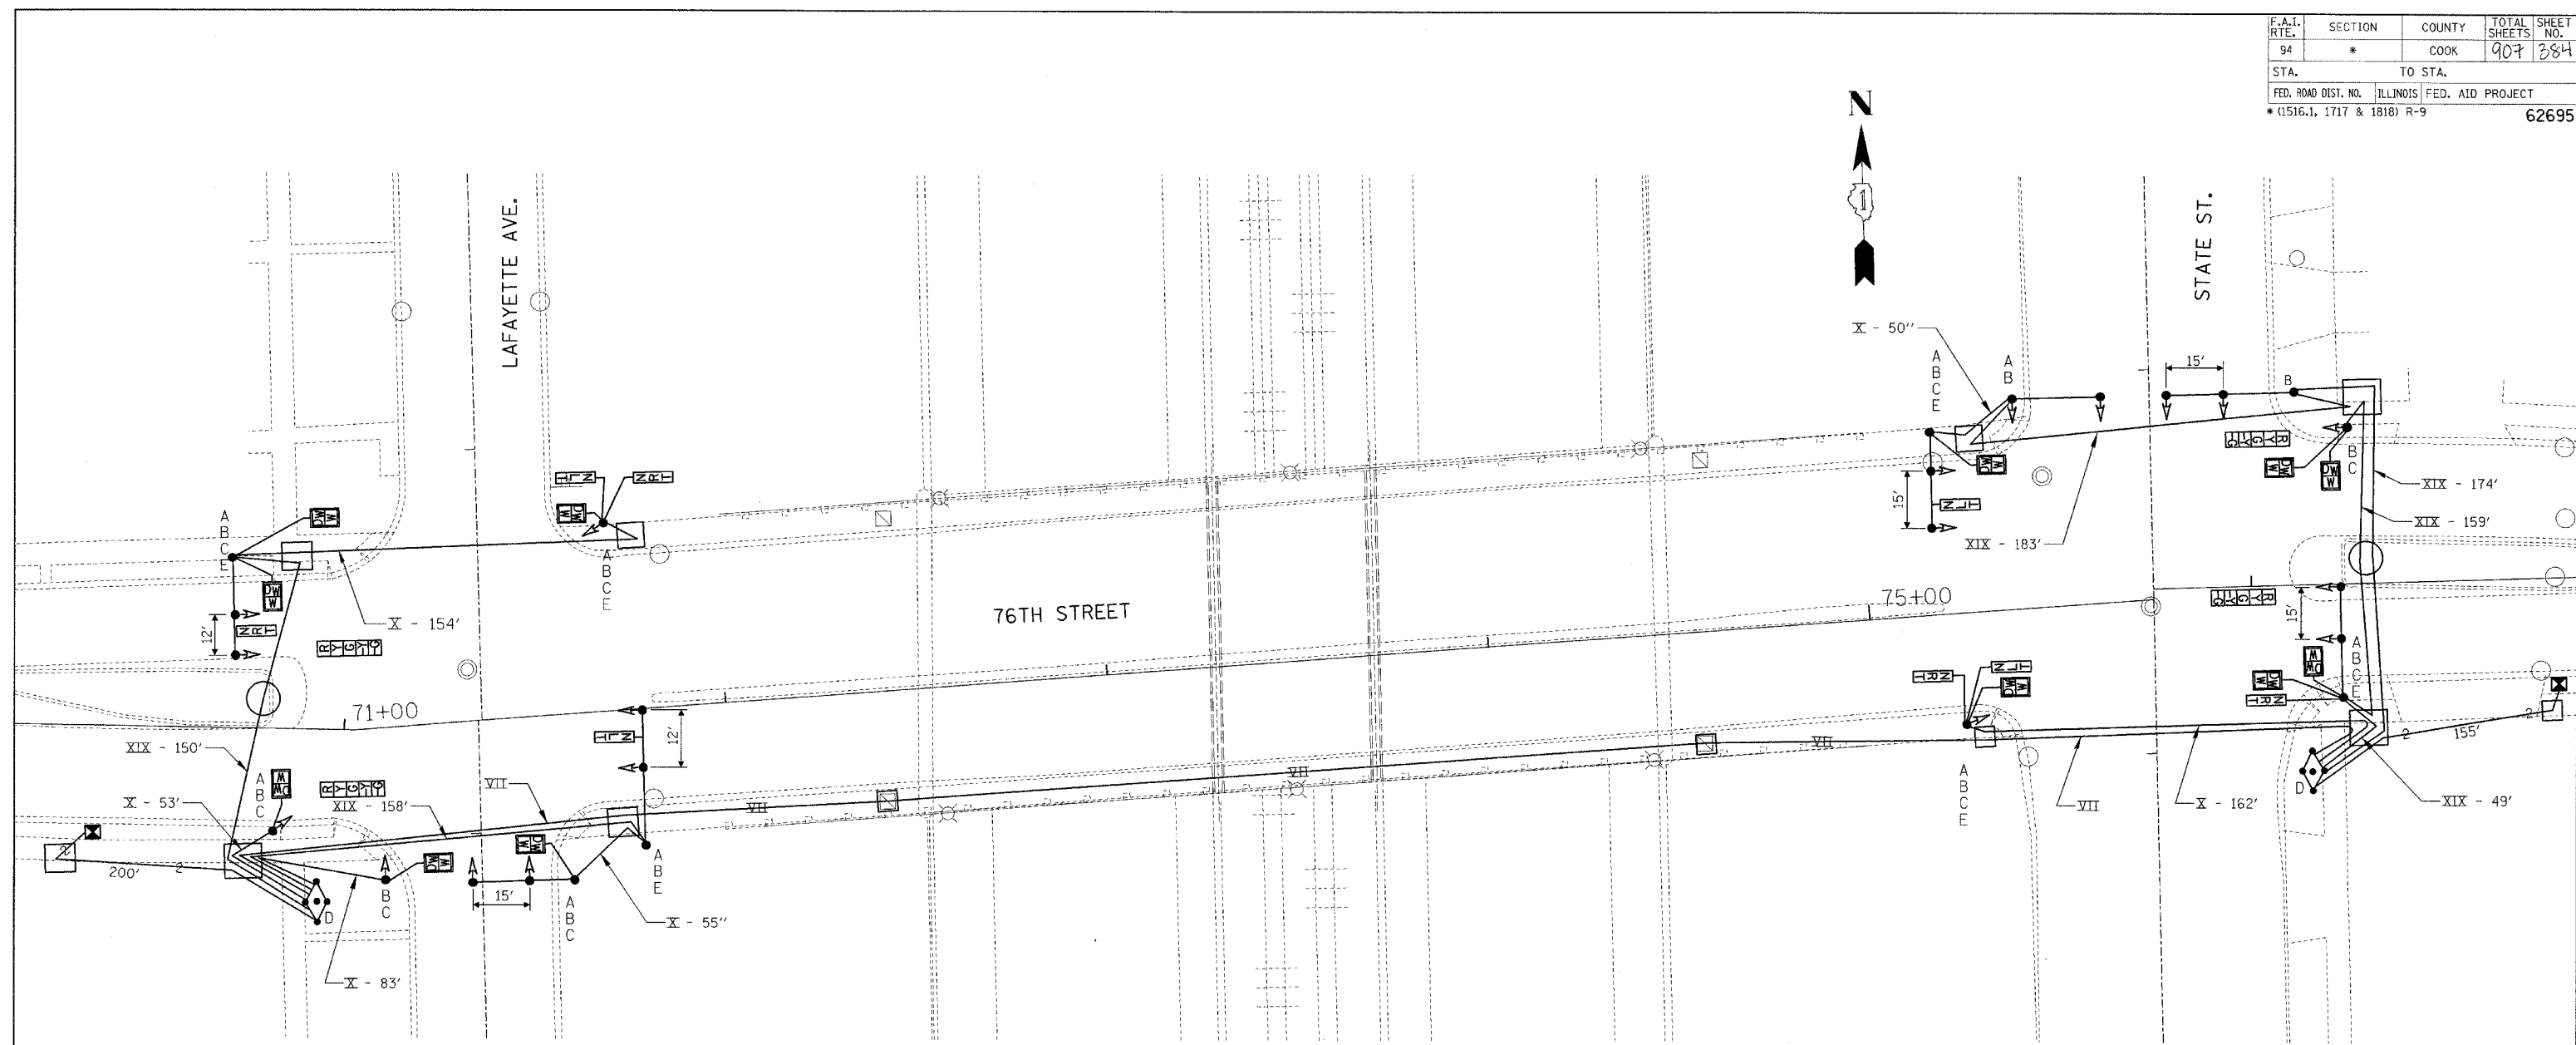


**TRAFFIC SIGNAL REMOVAL NOTES**

- A REMOVE TRAFFIC SIGNAL POLE AND BREAK DOWN FOUNDATION (9)
- B REMOVE TRAFFIC SIGNAL (19)
- C REMOVE PEDESTRAIN SIGNAL "WALK/DON'T WALK" (12)
- D REMOVE CONTROLLER CABINET, PEDESTAL, AND POST, BREAK DOWN FOUNDATION COMPLETE (2)
- E REMOVE ILLUMINATED SIGN WITH MESSAGE OR SYMBOL AS INDICATED (8)
- F REMOVE TRAFFIC PEDESTAL AND POST AND BREAK DOWN FOUNDATION (1)

**NOTE:**

EXISTING WIRE AND CABLE SHALL BE REMOVED FROM EACH SIGNAL DEVICE MARKED FOR REMOVAL THRU MANHOLES AND HANDHOLES TO THE CONTROLLER.

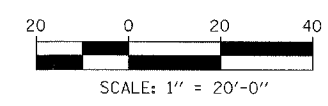

REVISIONS	
NAME	DATE

ILLINOIS DEPARTMENT OF TRANSPORTATION  
 F.A.I. 94 (DAN RYAN EXPRESSWAY)  
**76TH STREET AT LAFAYETTE AVE. & STATE ST.**  
**EXISTING CABLE AND SIGNAL PLAN**

SCALE: AS SHOWN  
 DATE: MARCH 25, 2005

DRAWN BY: BSB  
 CHECKED BY: WHI

FILE: L:\6582\2005\6582\6582.dwg