


**ELEVATION**



**PLAN**

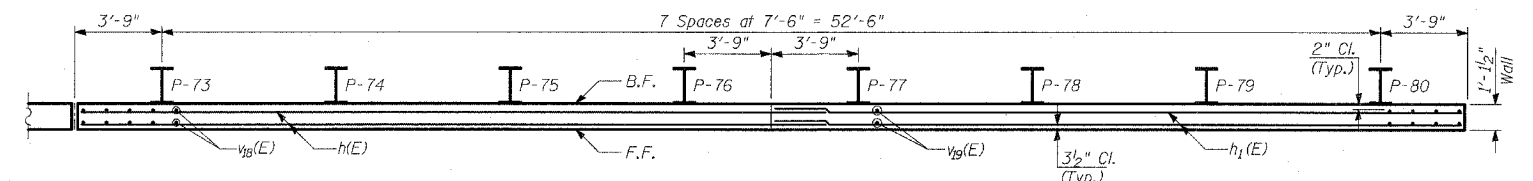

- NOTES:**
1. B.F. - denotes Back Face.
  2. E.F. - denotes Each Face.
  3. F.F. - denotes Front Face.
  4. Work this Sheet with Sheets 7 and 11 thru 13 of 17.
  5. Pile spacing measured along front face of wall.
  6. For Lap Splices, see Sheet 7 of 17.

**TYLIN INTERNATIONAL**

REVISIONS	
NAME	DATE

ILLINOIS DEPARTMENT OF TRANSPORTATION  
 F.A.I. 94 (DAN RYAN EXPRESSWAY)  
 RETAINING WALL ALONG LAFAYETTE AVE.  
 AT 97TH ST.  
 WALL 68 - PLAN AND ELEVATION  
 STA. 145+66.07 TO STA. 146+27.41

S.N. 016-W967 DESIGNED BY: MI, DJR  
 SCALE: N.T.S. DRAWN BY: DJR, MAF  
 DATE: MARCH 25, 2005 CHECKED BY: TD, MI

03/29/2005 03:59:13 PM