
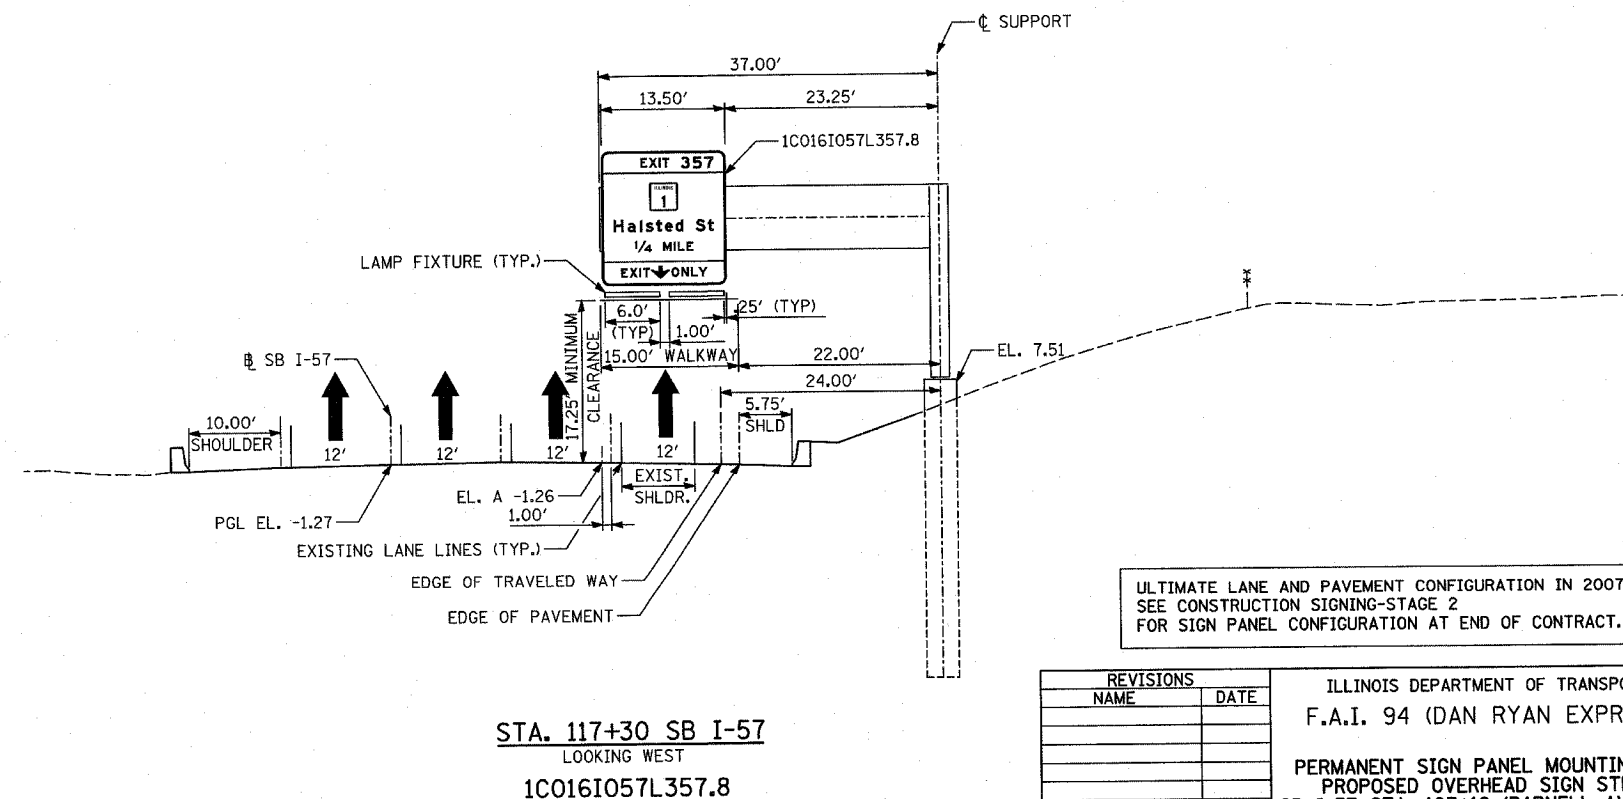


ULTIMATE LANE AND PAVEMENT CONFIGURATION IN 2007 IS SHOWN.  
SEE CONSTRUCTION SIGNING-STAGE 2  
FOR SIGN PANEL CONFIGURATION AT END OF CONTRACT.

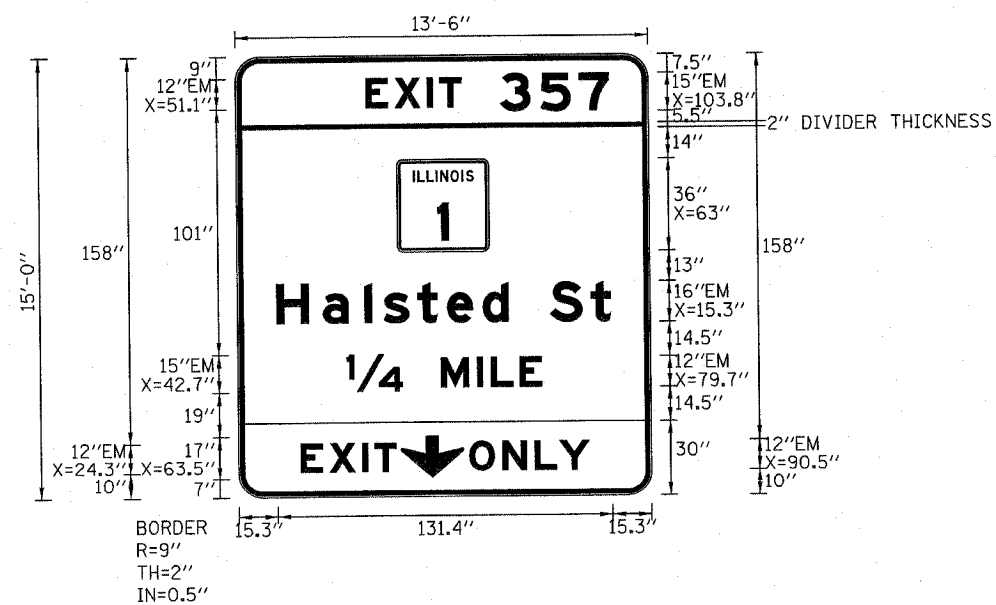

ULTIMATE LANE AND PAVEMENT CONFIGURATION IN 2007 IS SHOWN.  
SEE CONSTRUCTION SIGNING-STAGE 2  
FOR SIGN PANEL CONFIGURATION AT END OF CONTRACT.

REVISIONS	
NAME	DATE

ILLINOIS DEPARTMENT OF TRANSPORTATION  
F.A.I. 94 (DAN RYAN EXPRESSWAY)  
PERMANENT SIGN PANEL MOUNTING DETAILS  
PROPOSED OVERHEAD SIGN STRUCTURE  
SB I-57 STA. 107+16 (PARNELL AVE. BRIDGE)  
& SB I-57 STA. 117+30  
SCALE: NOT TO SCALE DRAWN BY: AMB  
DATE: MARCH 25, 2005 CHECKED BY: TB