

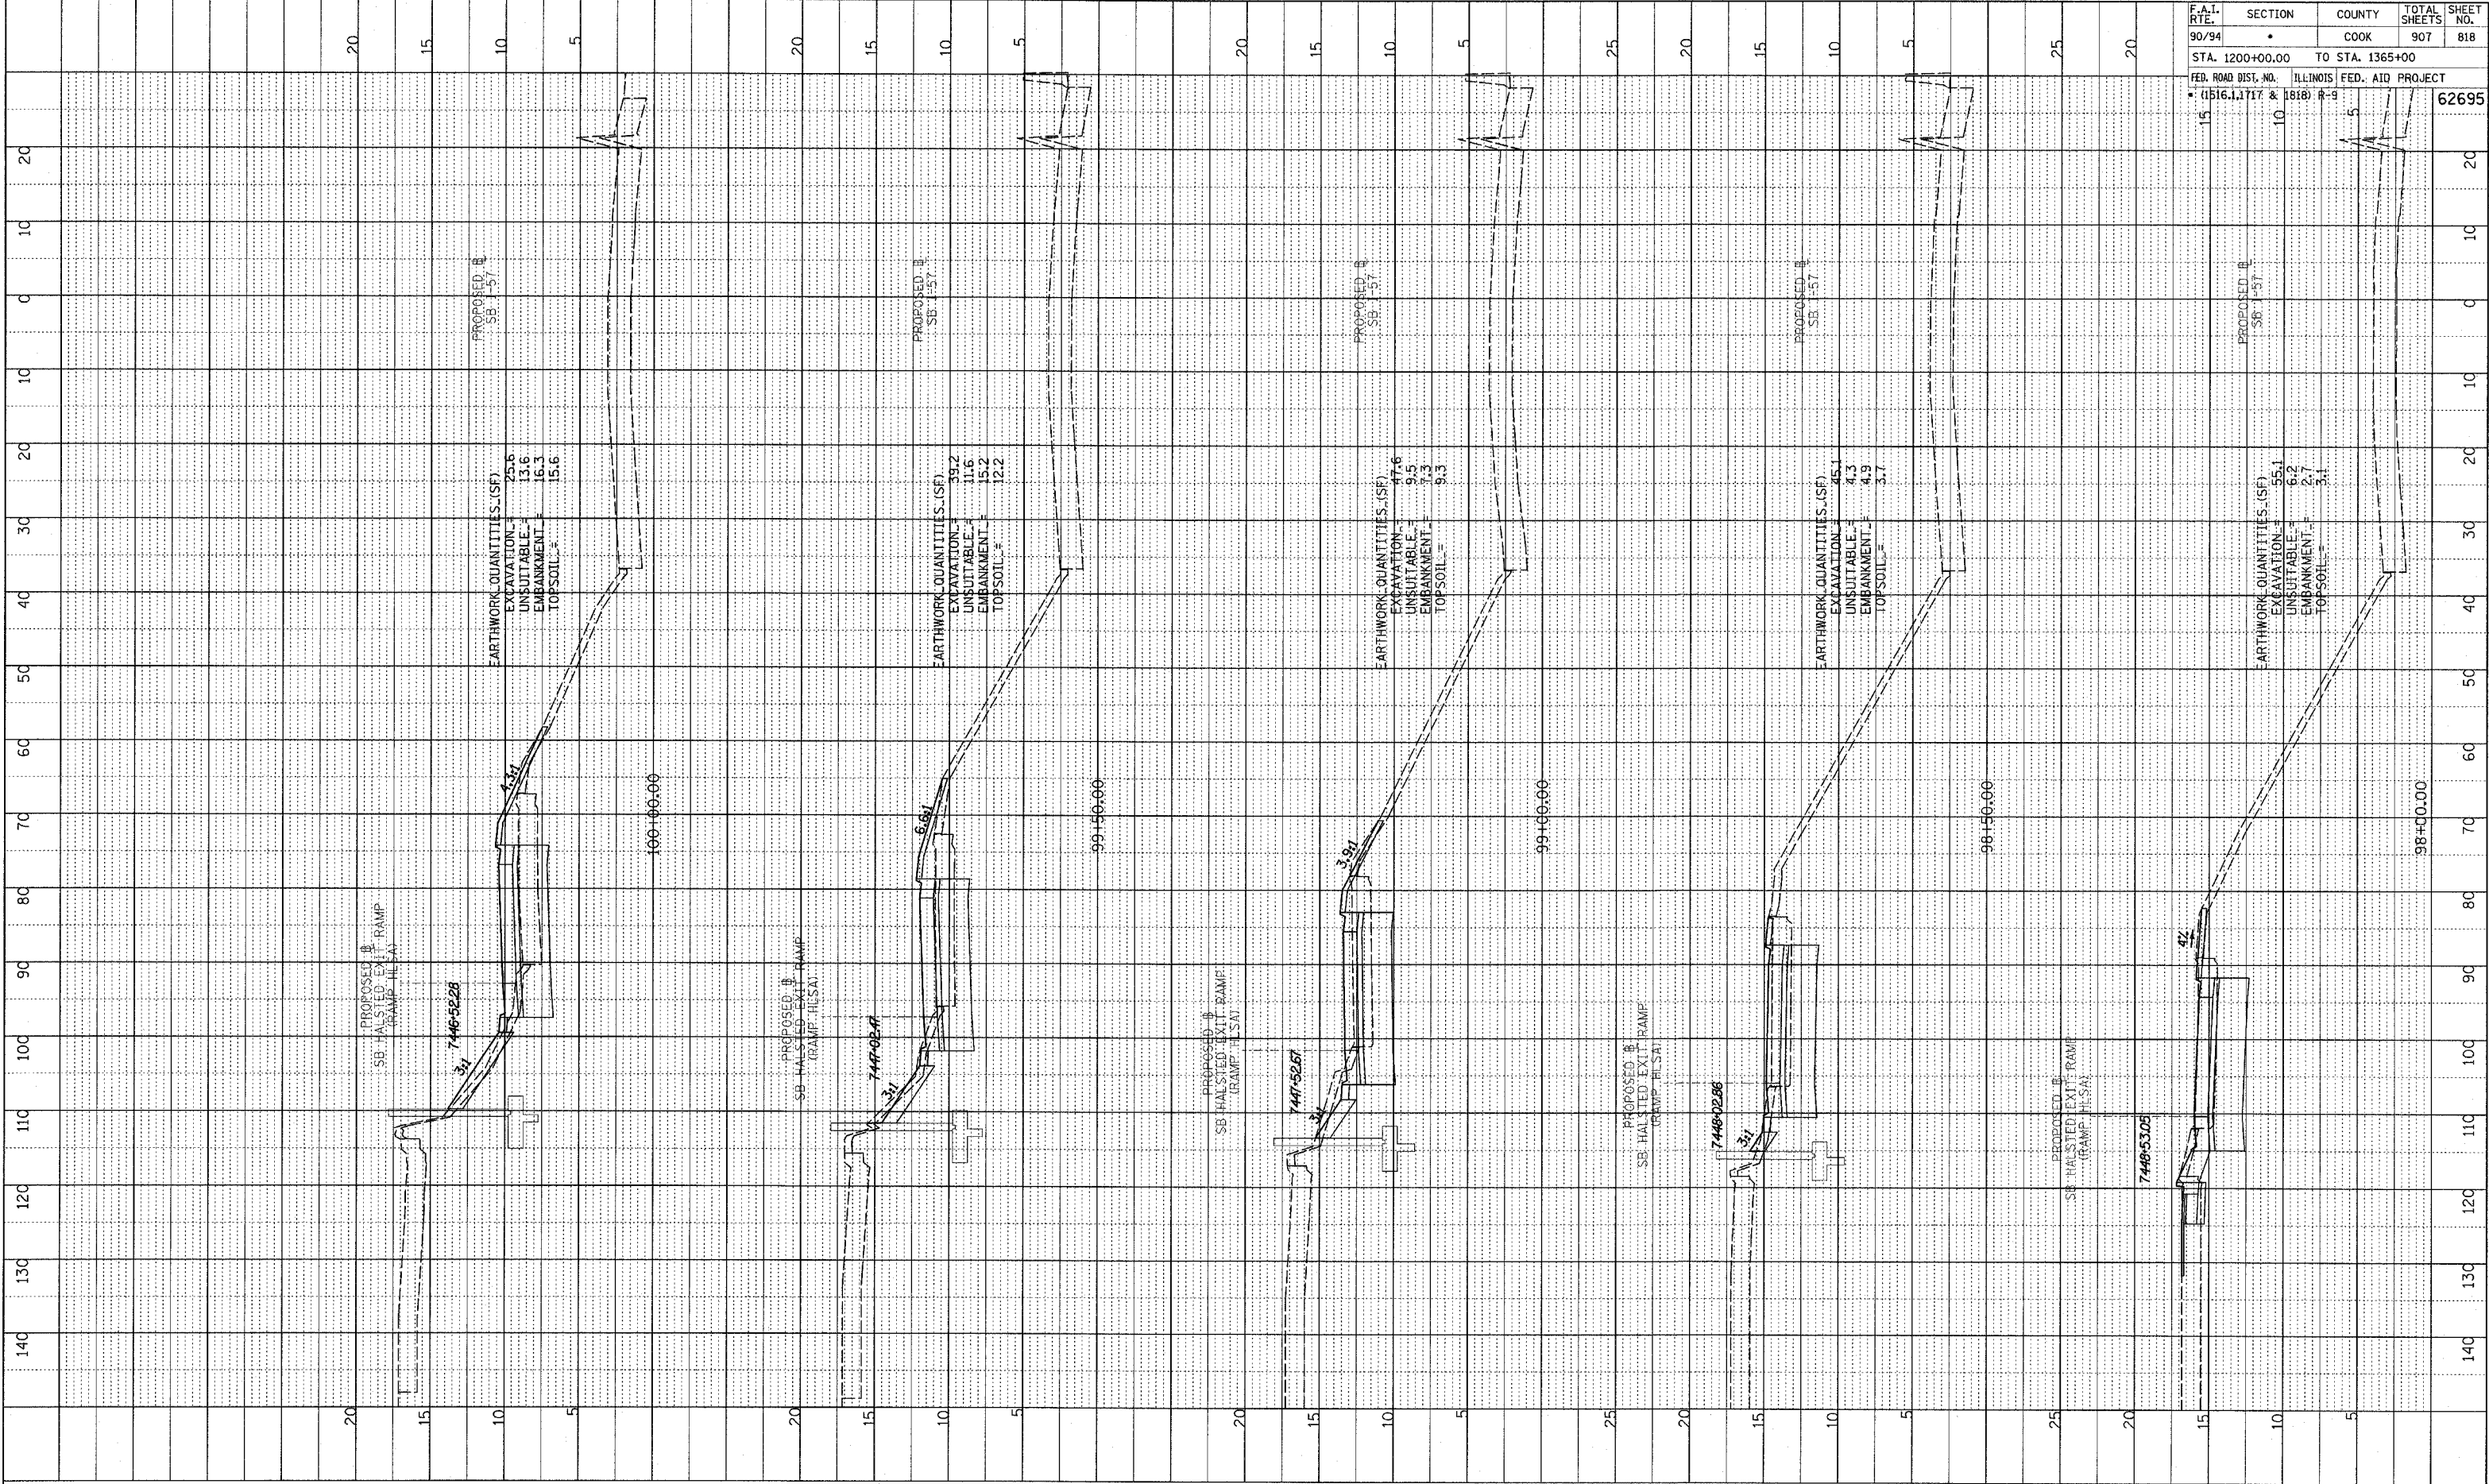


PLOTTED / CHECKED  
 DATE / BY  
 NO. / STRUCTURE NOTATION CHD

F.A.T. RTE. 90/94	SECTION *	COUNTY COOK	TOTAL SHEETS 907	SHEET NO. 818
STA. 1200+00.00		TO STA. 1365+00		
FED. ROAD DIST. NO. (1516.1, 1717 & 1818) R-9		ILLINOIS FED. AID PROJECT		62695

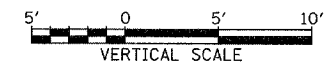

TYLIN INTERNATIONAL

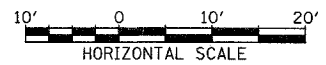

SB HALSTED ST. EXIT RAMP  
 STA. 98+00 TO STA. 100+00

PA02373.vcd/c:/b/gsk/bvss/mca\_f.dgn