

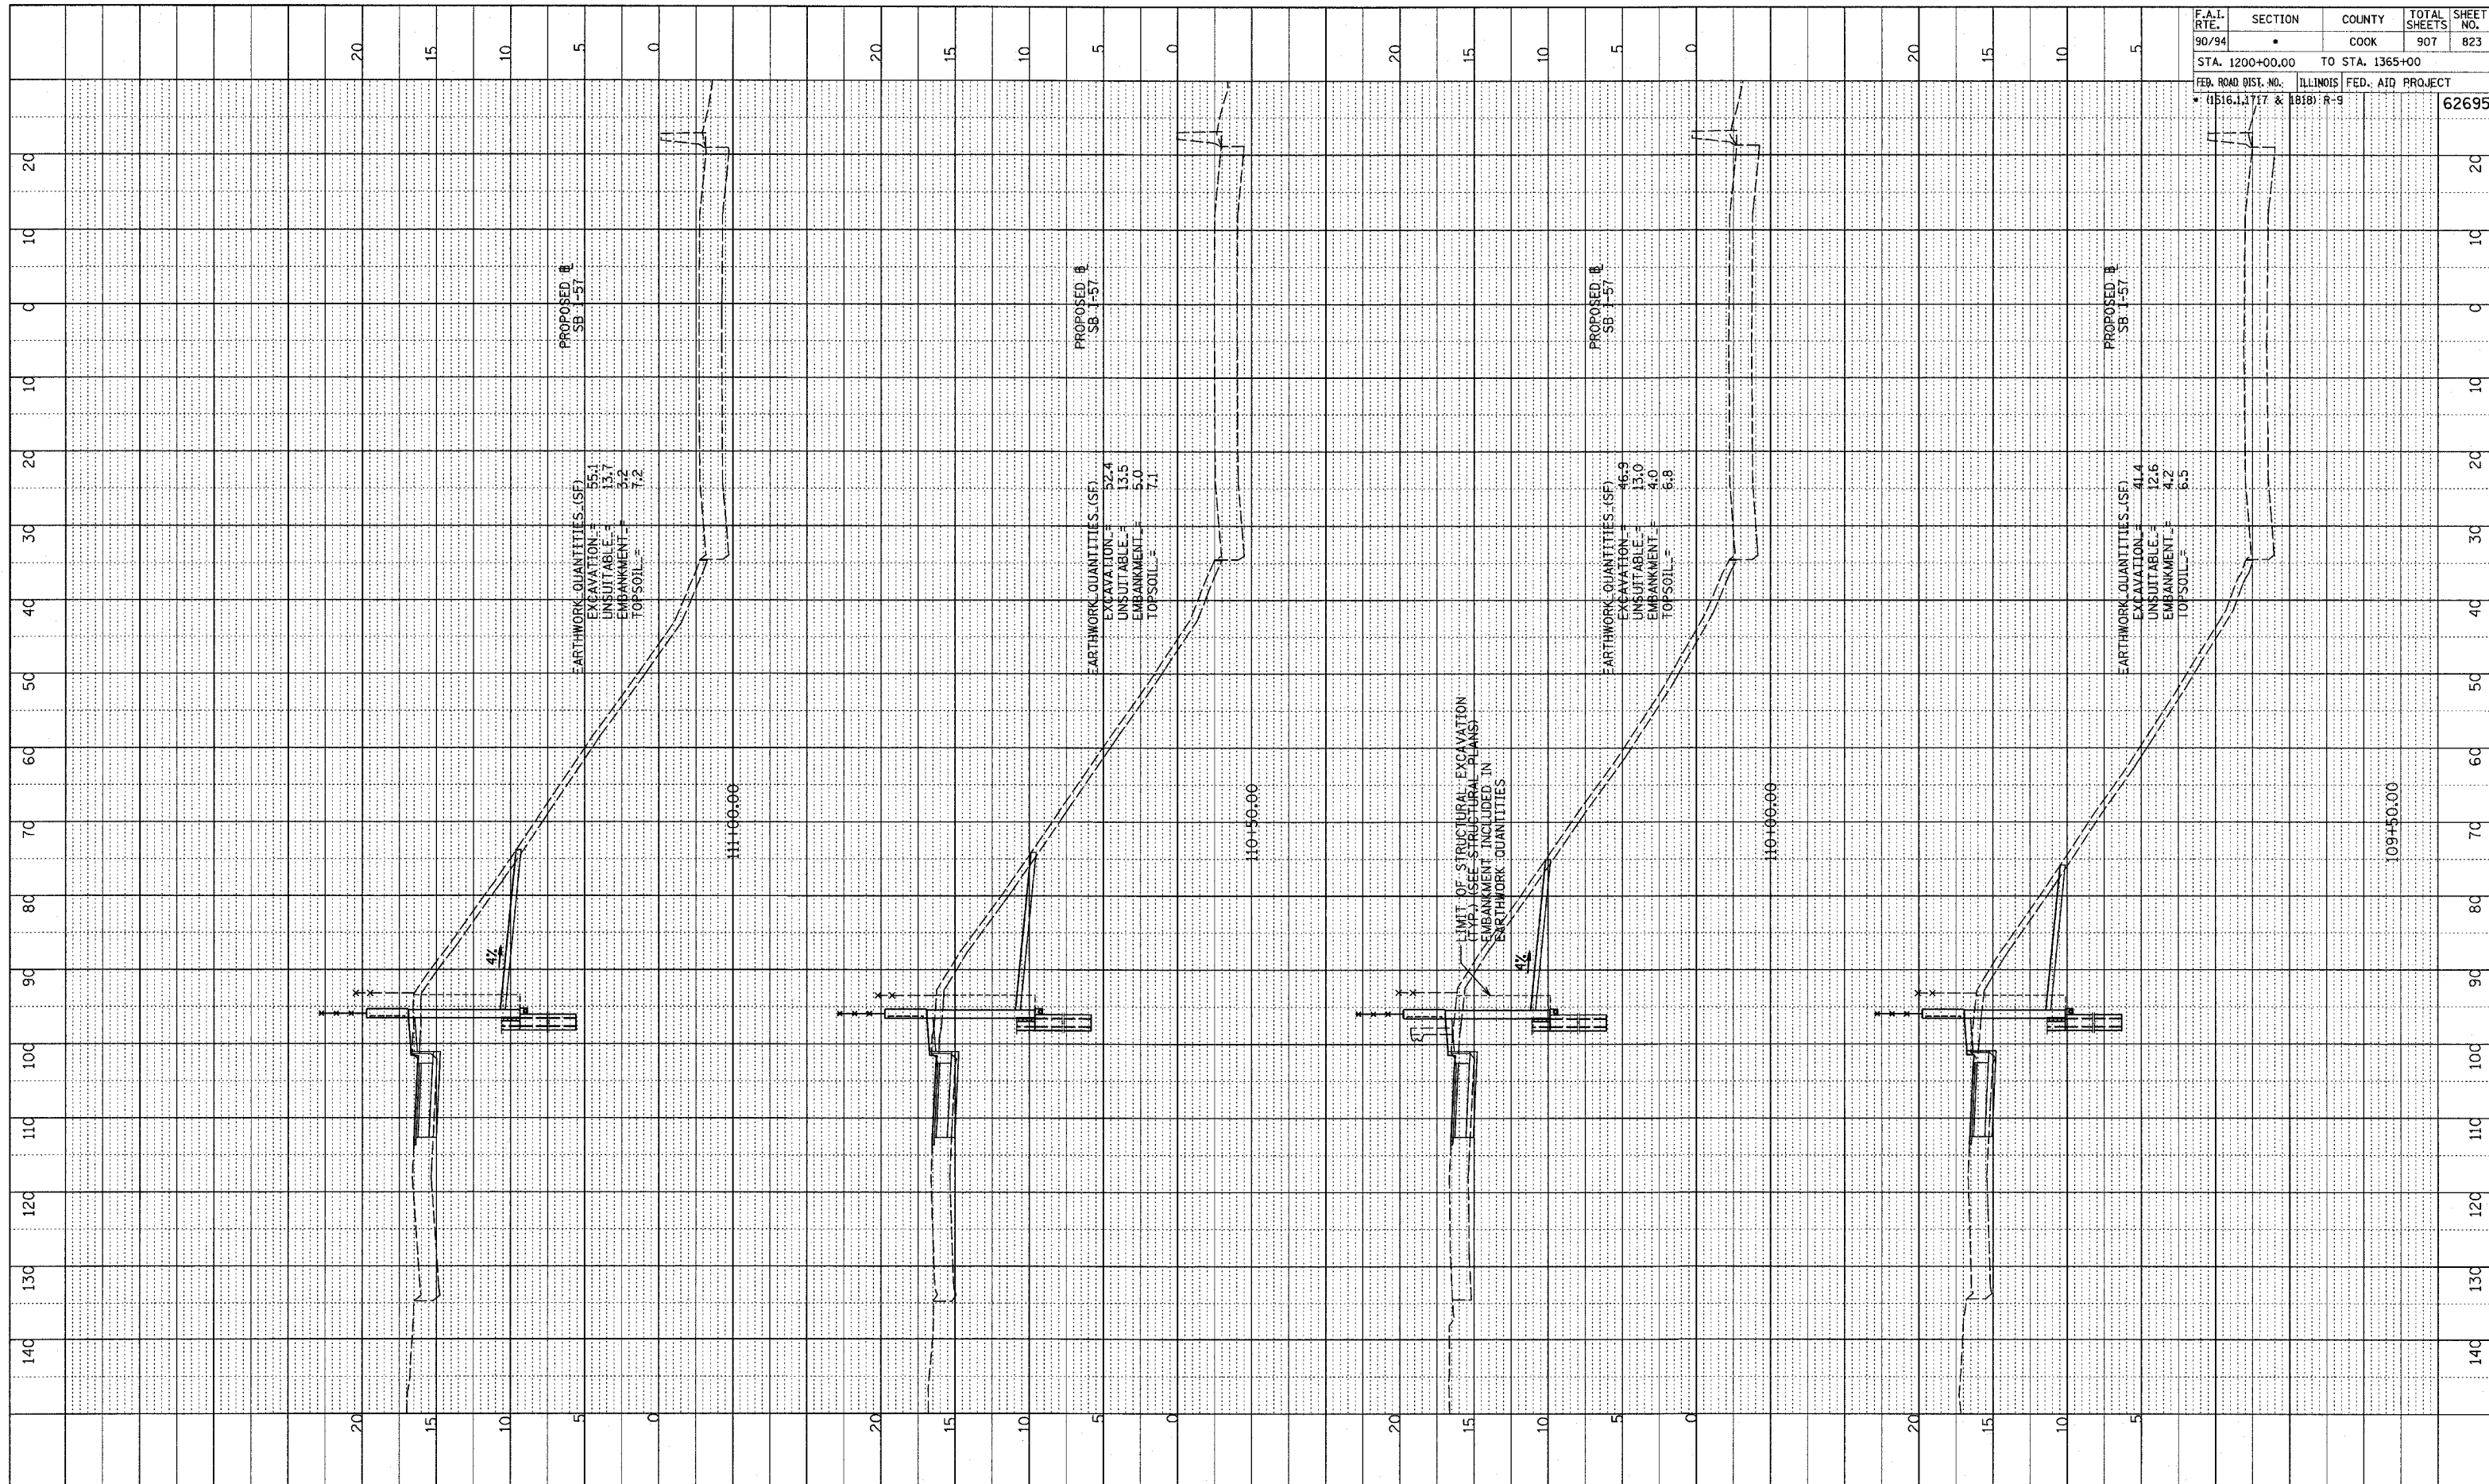


PROFILE PLOTTED
 GRADES CHECKED
 STRUCTURE NOTATIONS OK'D
 NO.

F.A.L. RTE.	SECTION	COUNTY	TOTAL SHEETS	SHEET NO.
90/94	•	COOK	907	823
STA. 1200+00.00		TO STA. 1365+00		
FED. ROAD DIST. NO.		ILLINOIS FED. AID PROJECT		
• (1516-1.1717 & 1818) R-9				62695

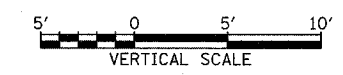

TYLIN INTERNATIONAL

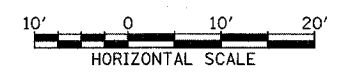

RETAINING WALL #67
 STA. 109+50 TO STA. 111+00

P:\02373\road\07\02373\111-140.dwg