

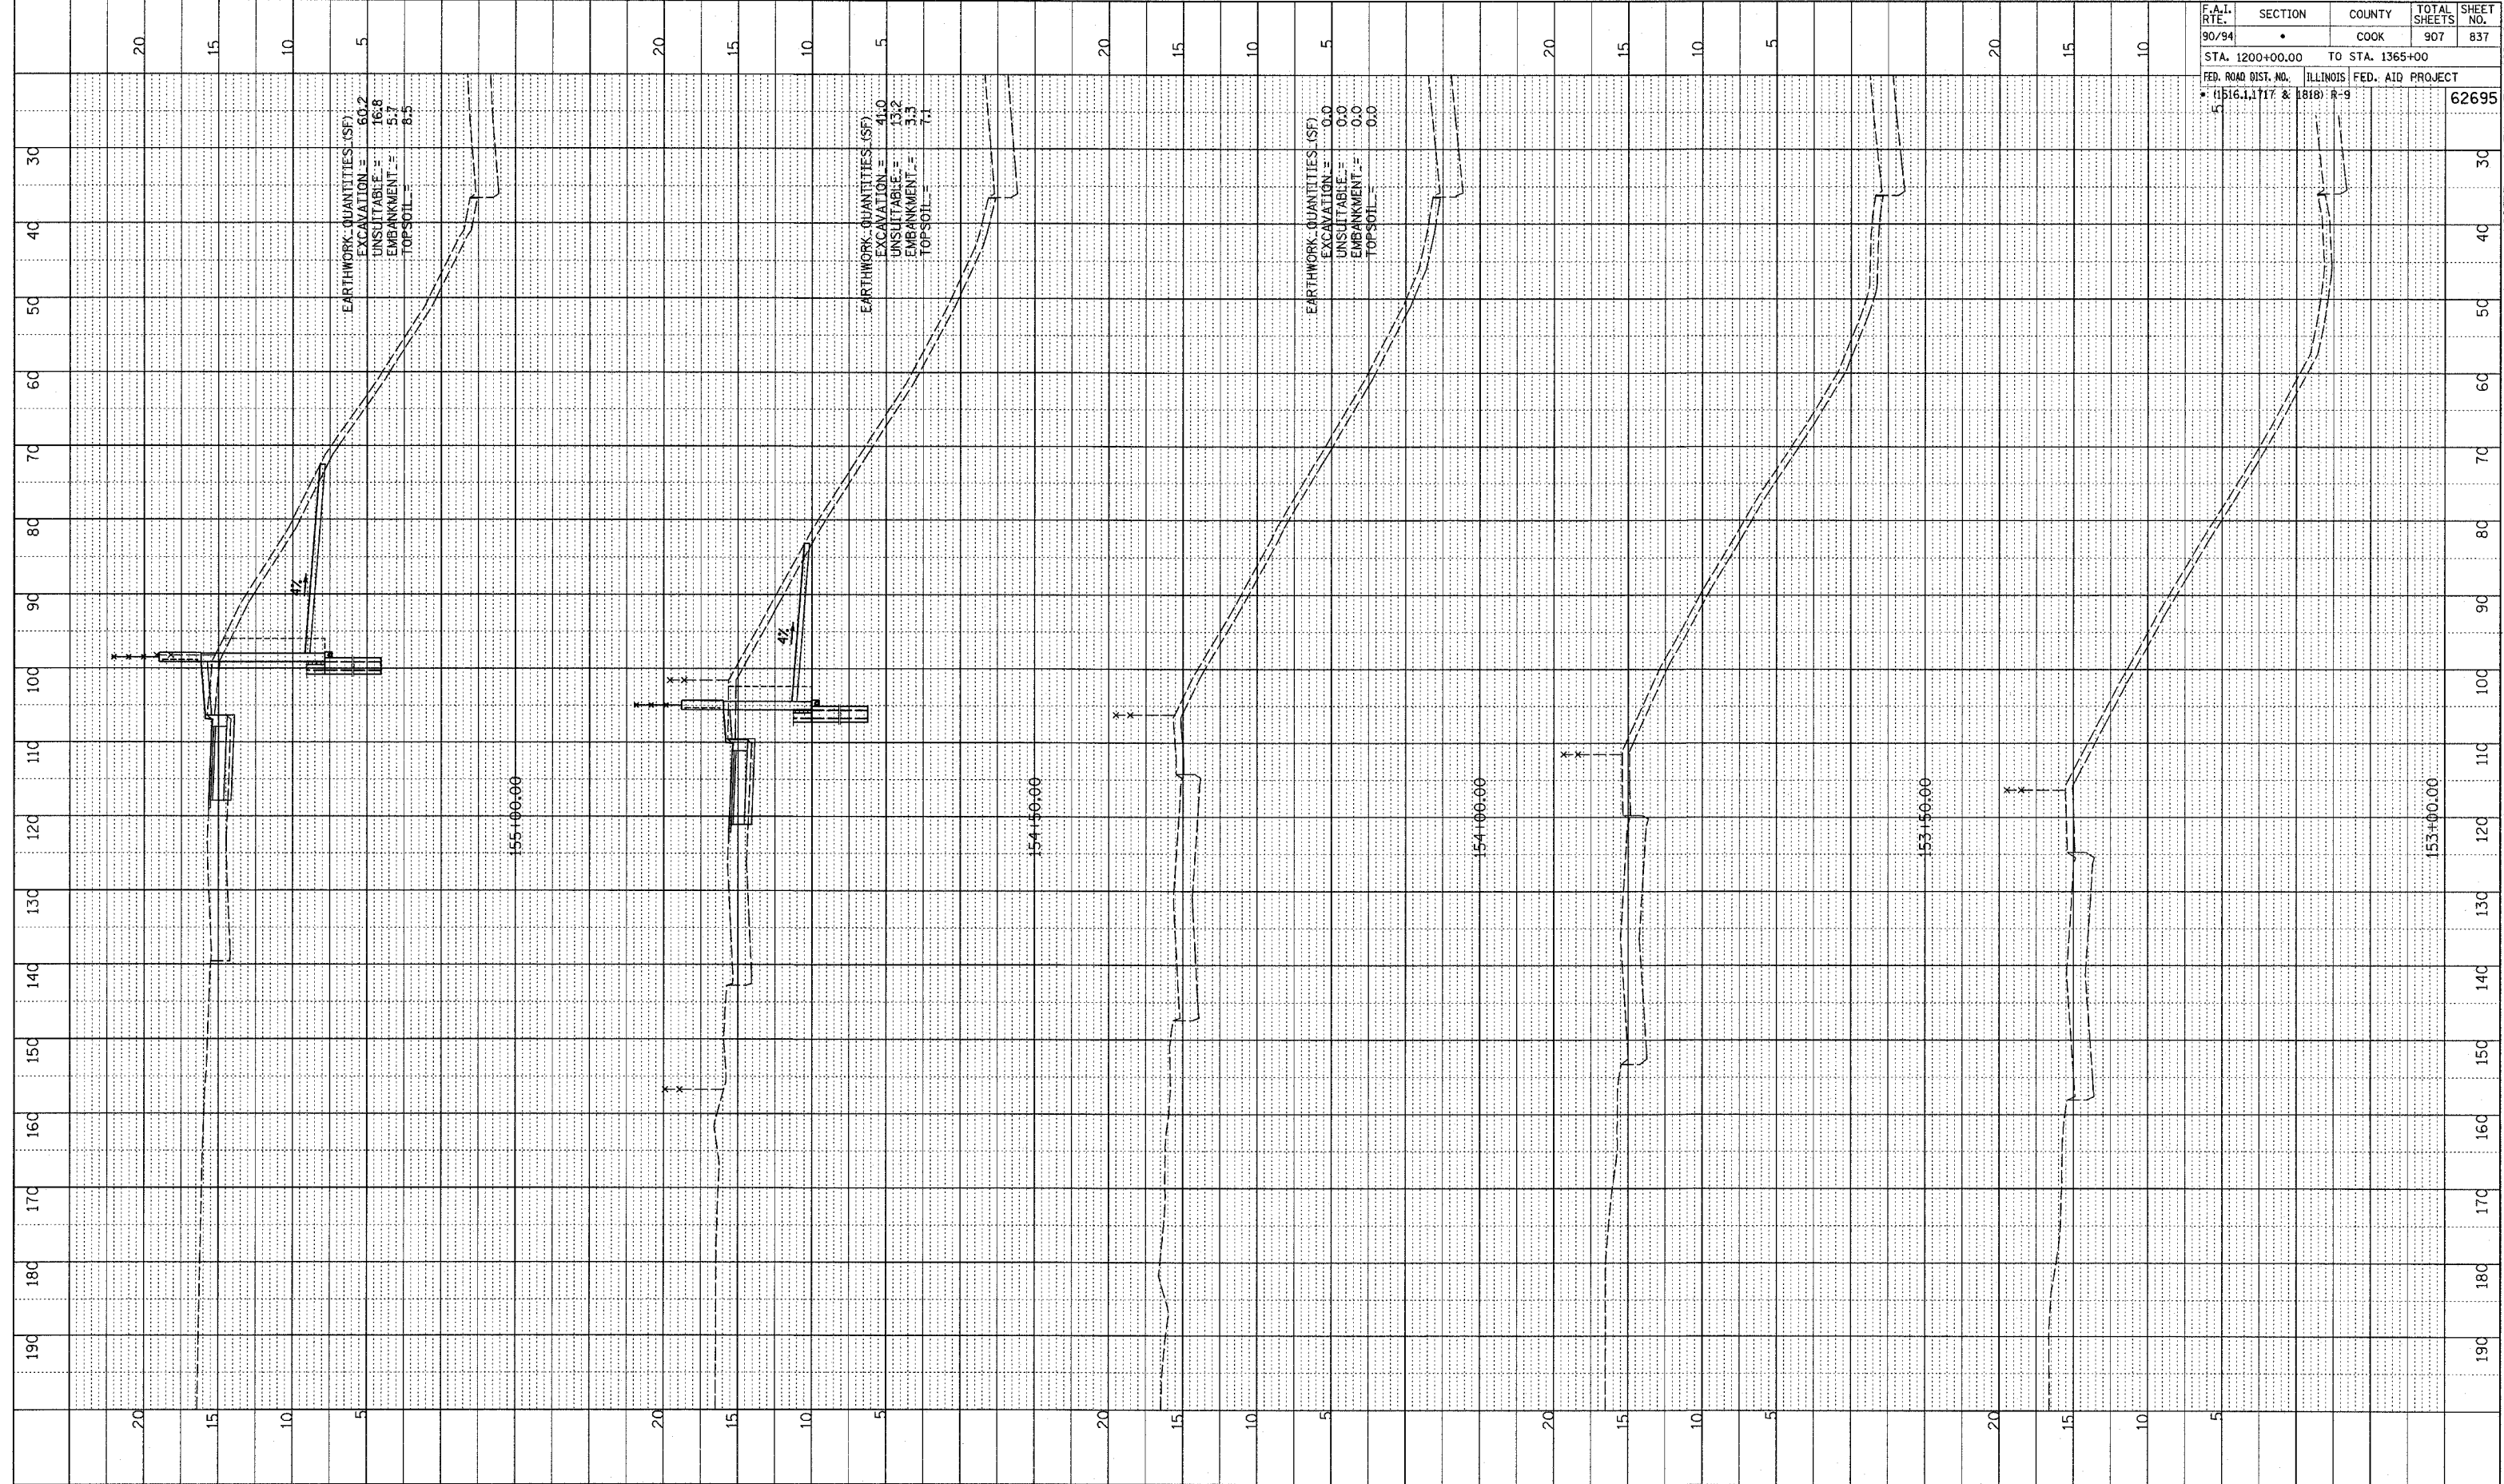


PROFILE SURVEYED  
 (DATE) CHECKED  
 NOTE BOOK (DATE) NOTED  
 NO. STRUCTURE NOTATIONS CHKD

F.A.I. SITE	SECTION	COUNTY	TOTAL SHEETS	SHEET NO.
90/94		COOK	907	837
STA. 1200+00.00 TO STA. 1365+00				
FED. ROAD DIST. NO. ILLINOIS		FED. AID PROJECT		
• (1516.1, 1717 & 1818) R-9		62695		

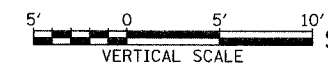

TYLIN INTERNATIONAL

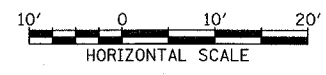

SB WENTWORTH AVENUE EXIT RAMP  
 STA. 153+00 TO STA. 155+00

P:\02-33\Road\at\Bgn\k\T\pss199a.f.dgn