

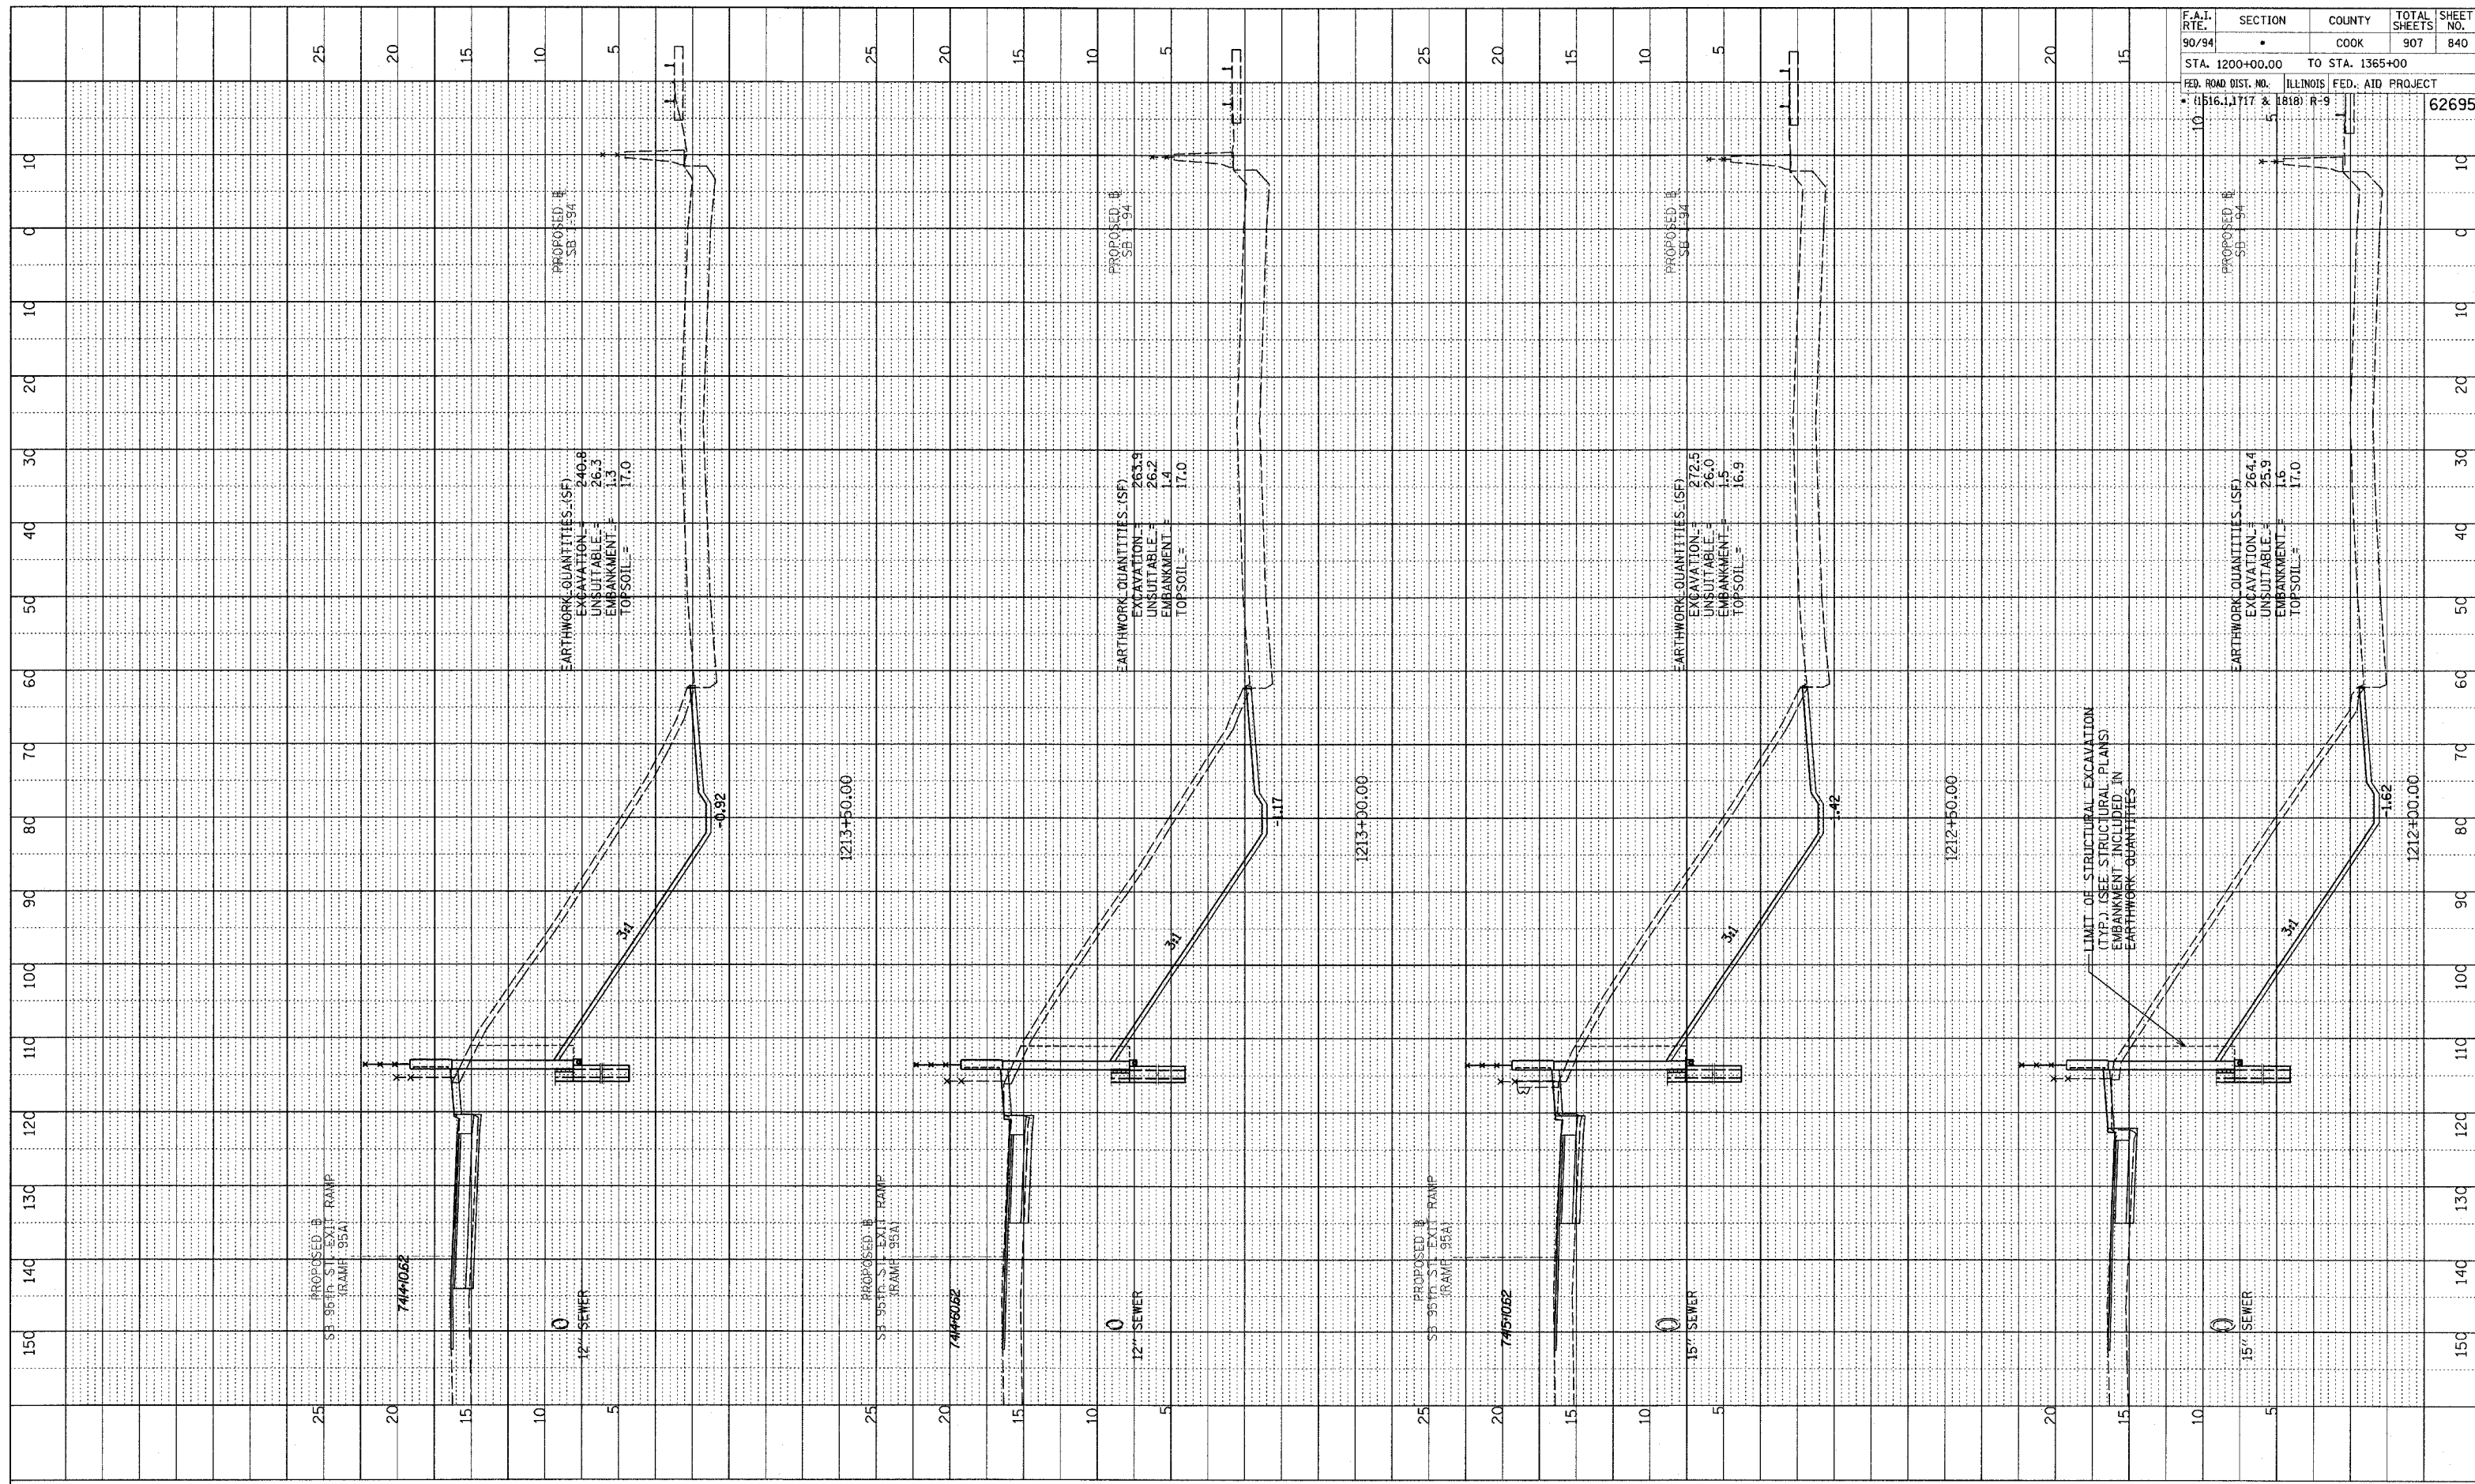


PROFILE SUBMITTED  
 GRADES CHECKED  
 DATE: 10/11/94  
 BY: [Signature]  
 NO. [Number]

F.A.I. RTE.	SECTION	COUNTY	TOTAL SHEETS	SHEET NO.
90/94		COOK	907	840
STA. 1200+00.00 TO STA. 1365+00		ILLINOIS FED. AID PROJECT		
FED. ROAD DIST. NO. 1516.1, 1717 & 1818 R-9		62695		

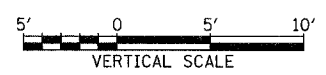

TYLIN INTERNATIONAL

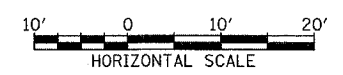

SB 95th ST. EXIT RAMP  
 STA. 1212+00 TO STA. 1213+50