

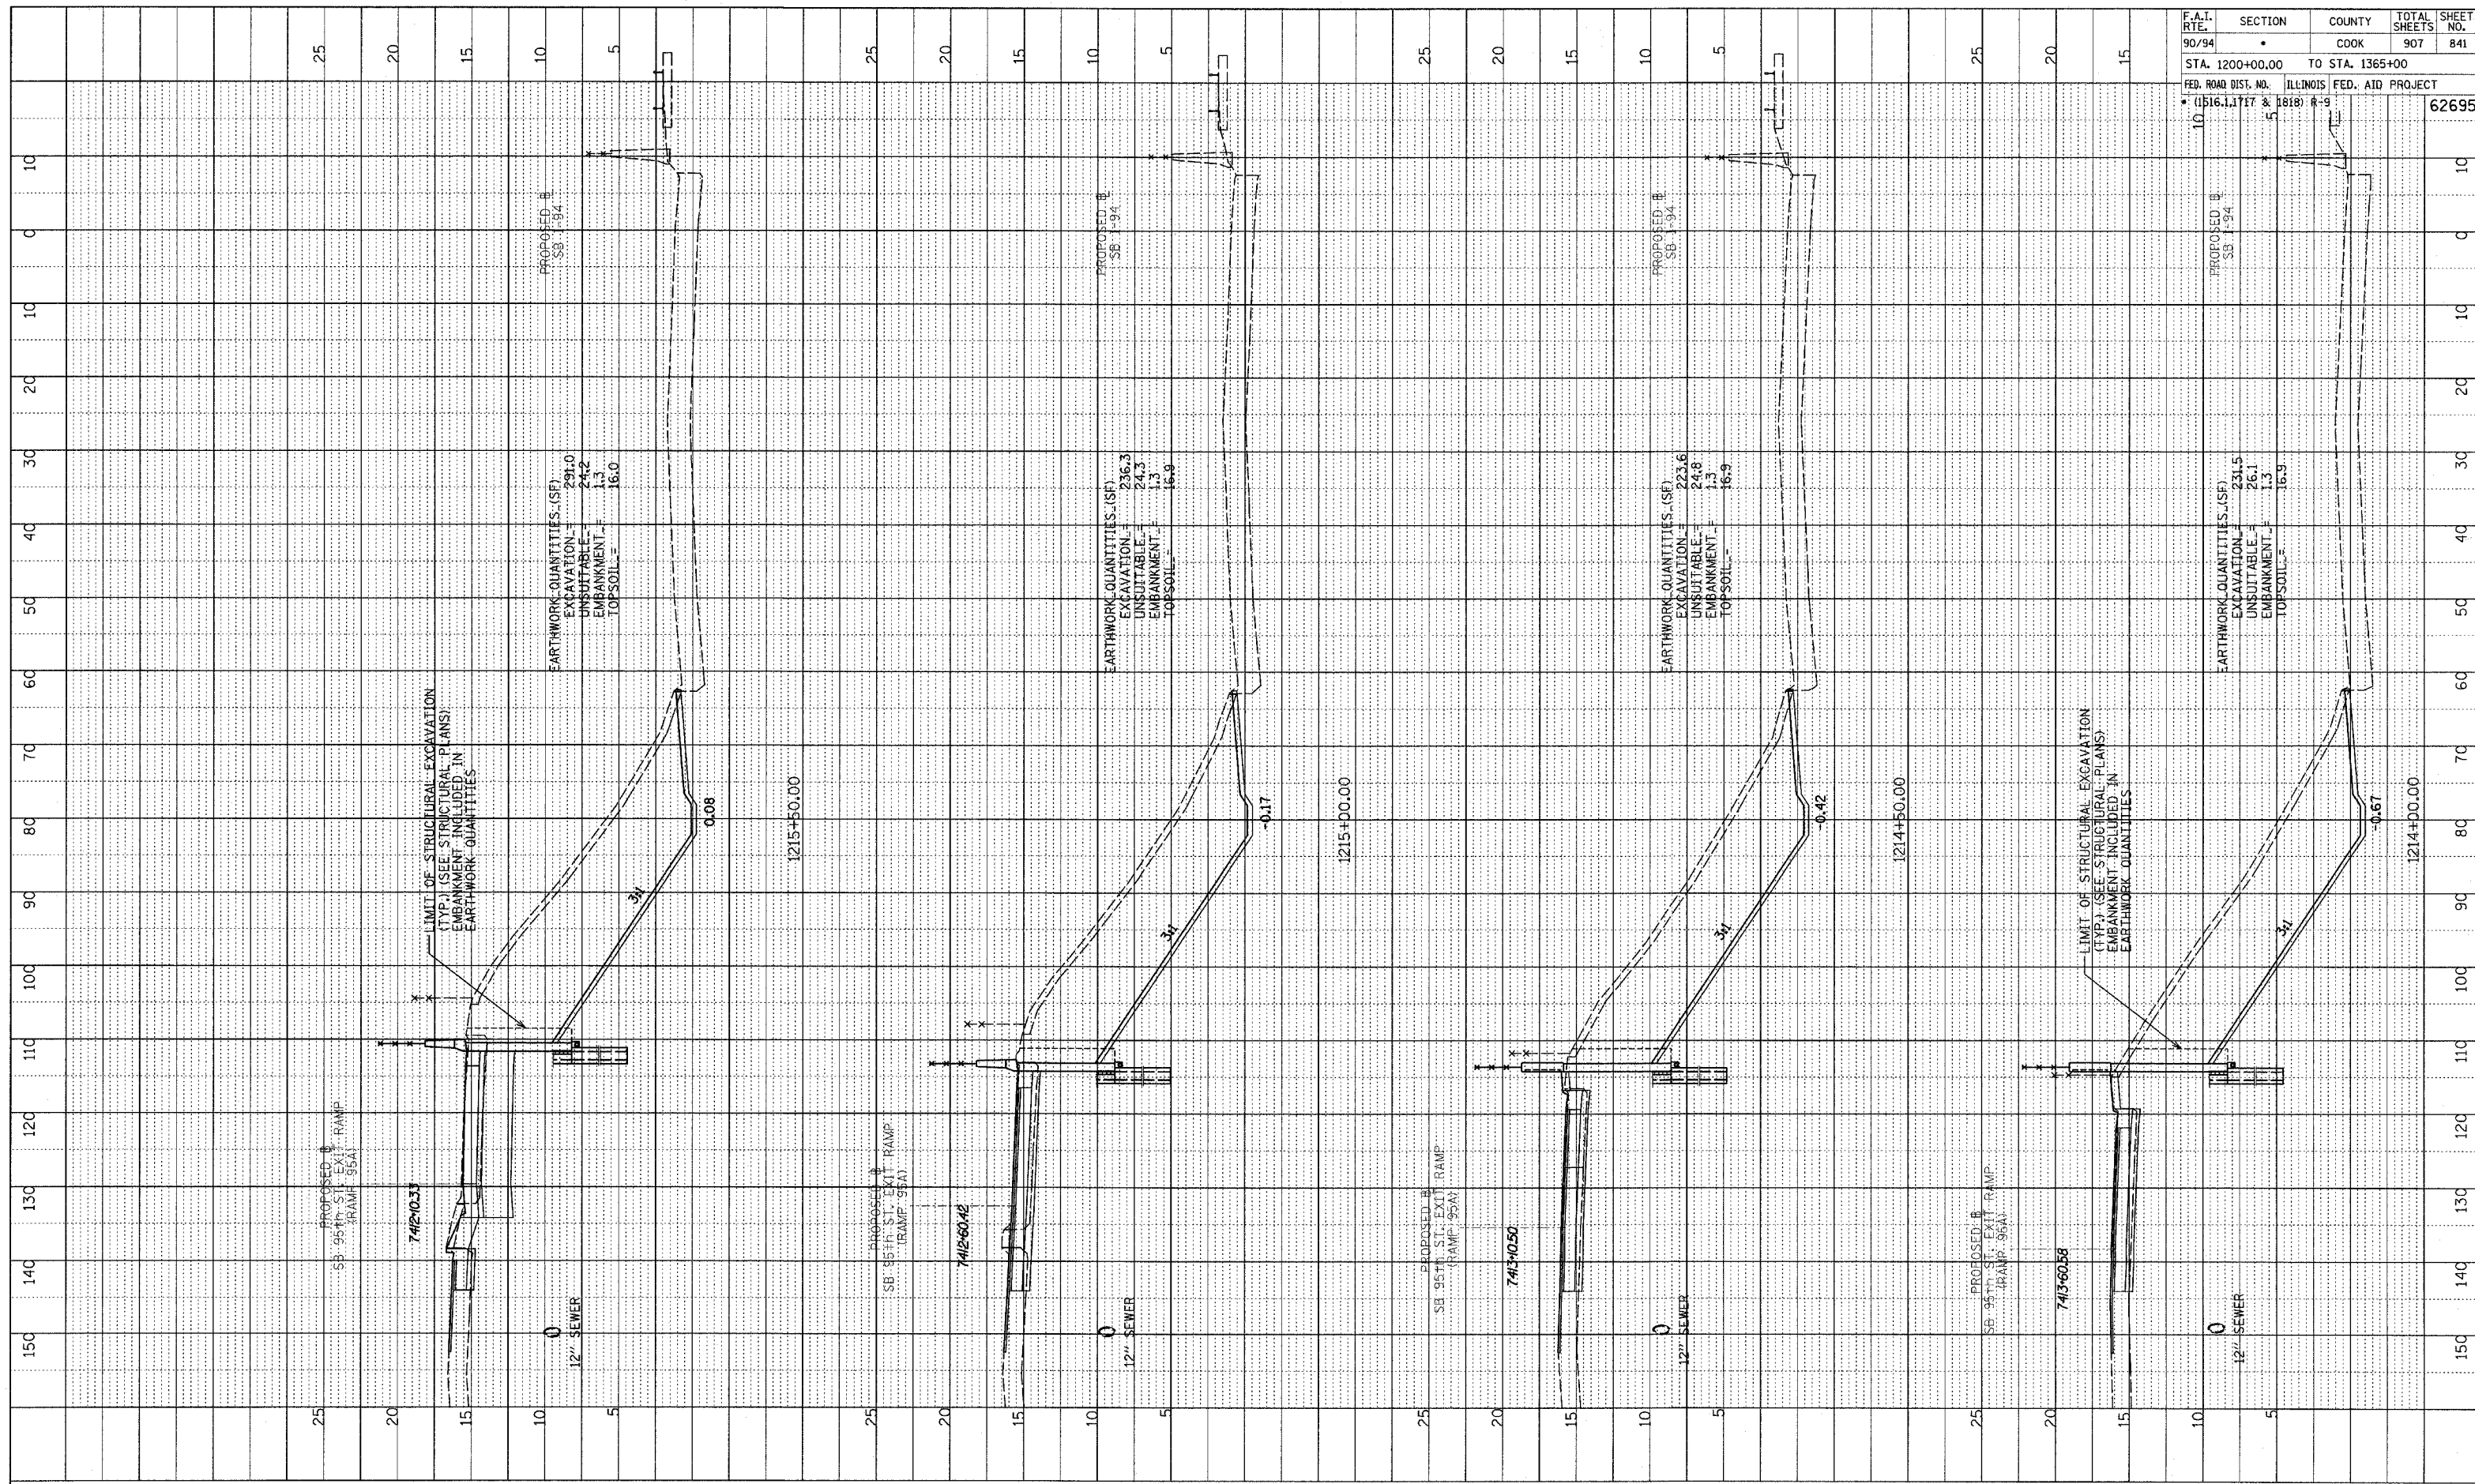


PROFILE SURVEYED
 GRADES CHECKED
 STA. AND TO
 STRUCTURE NOTATION CHVD
 NO.

F.A.I. RTE.	SECTION	COUNTY	TOTAL SHEETS	SHEET NO.
90/94	•	COOK	907	841
STA. 1200+00.00 TO STA. 1365+00		ILLINOIS FED. AID PROJECT		
FED. ROAD DIST. NO. (1516.1, 1717 & 1818) R-9		62695		

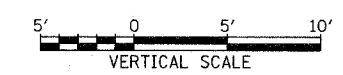

TYLIN INTERNATIONAL

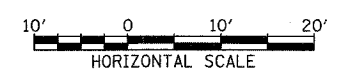

SB 95th ST. EXIT RAMP
 STA. 1214+00 TO STA. 1215+50

C:\02375\road\c17\dwg\17\pss\95a-f.dwg