


SURVEYED
 GRADES CHECKED
 S.M. NOTED
 STRUCTURE NOTATION CPD
 NO. _____


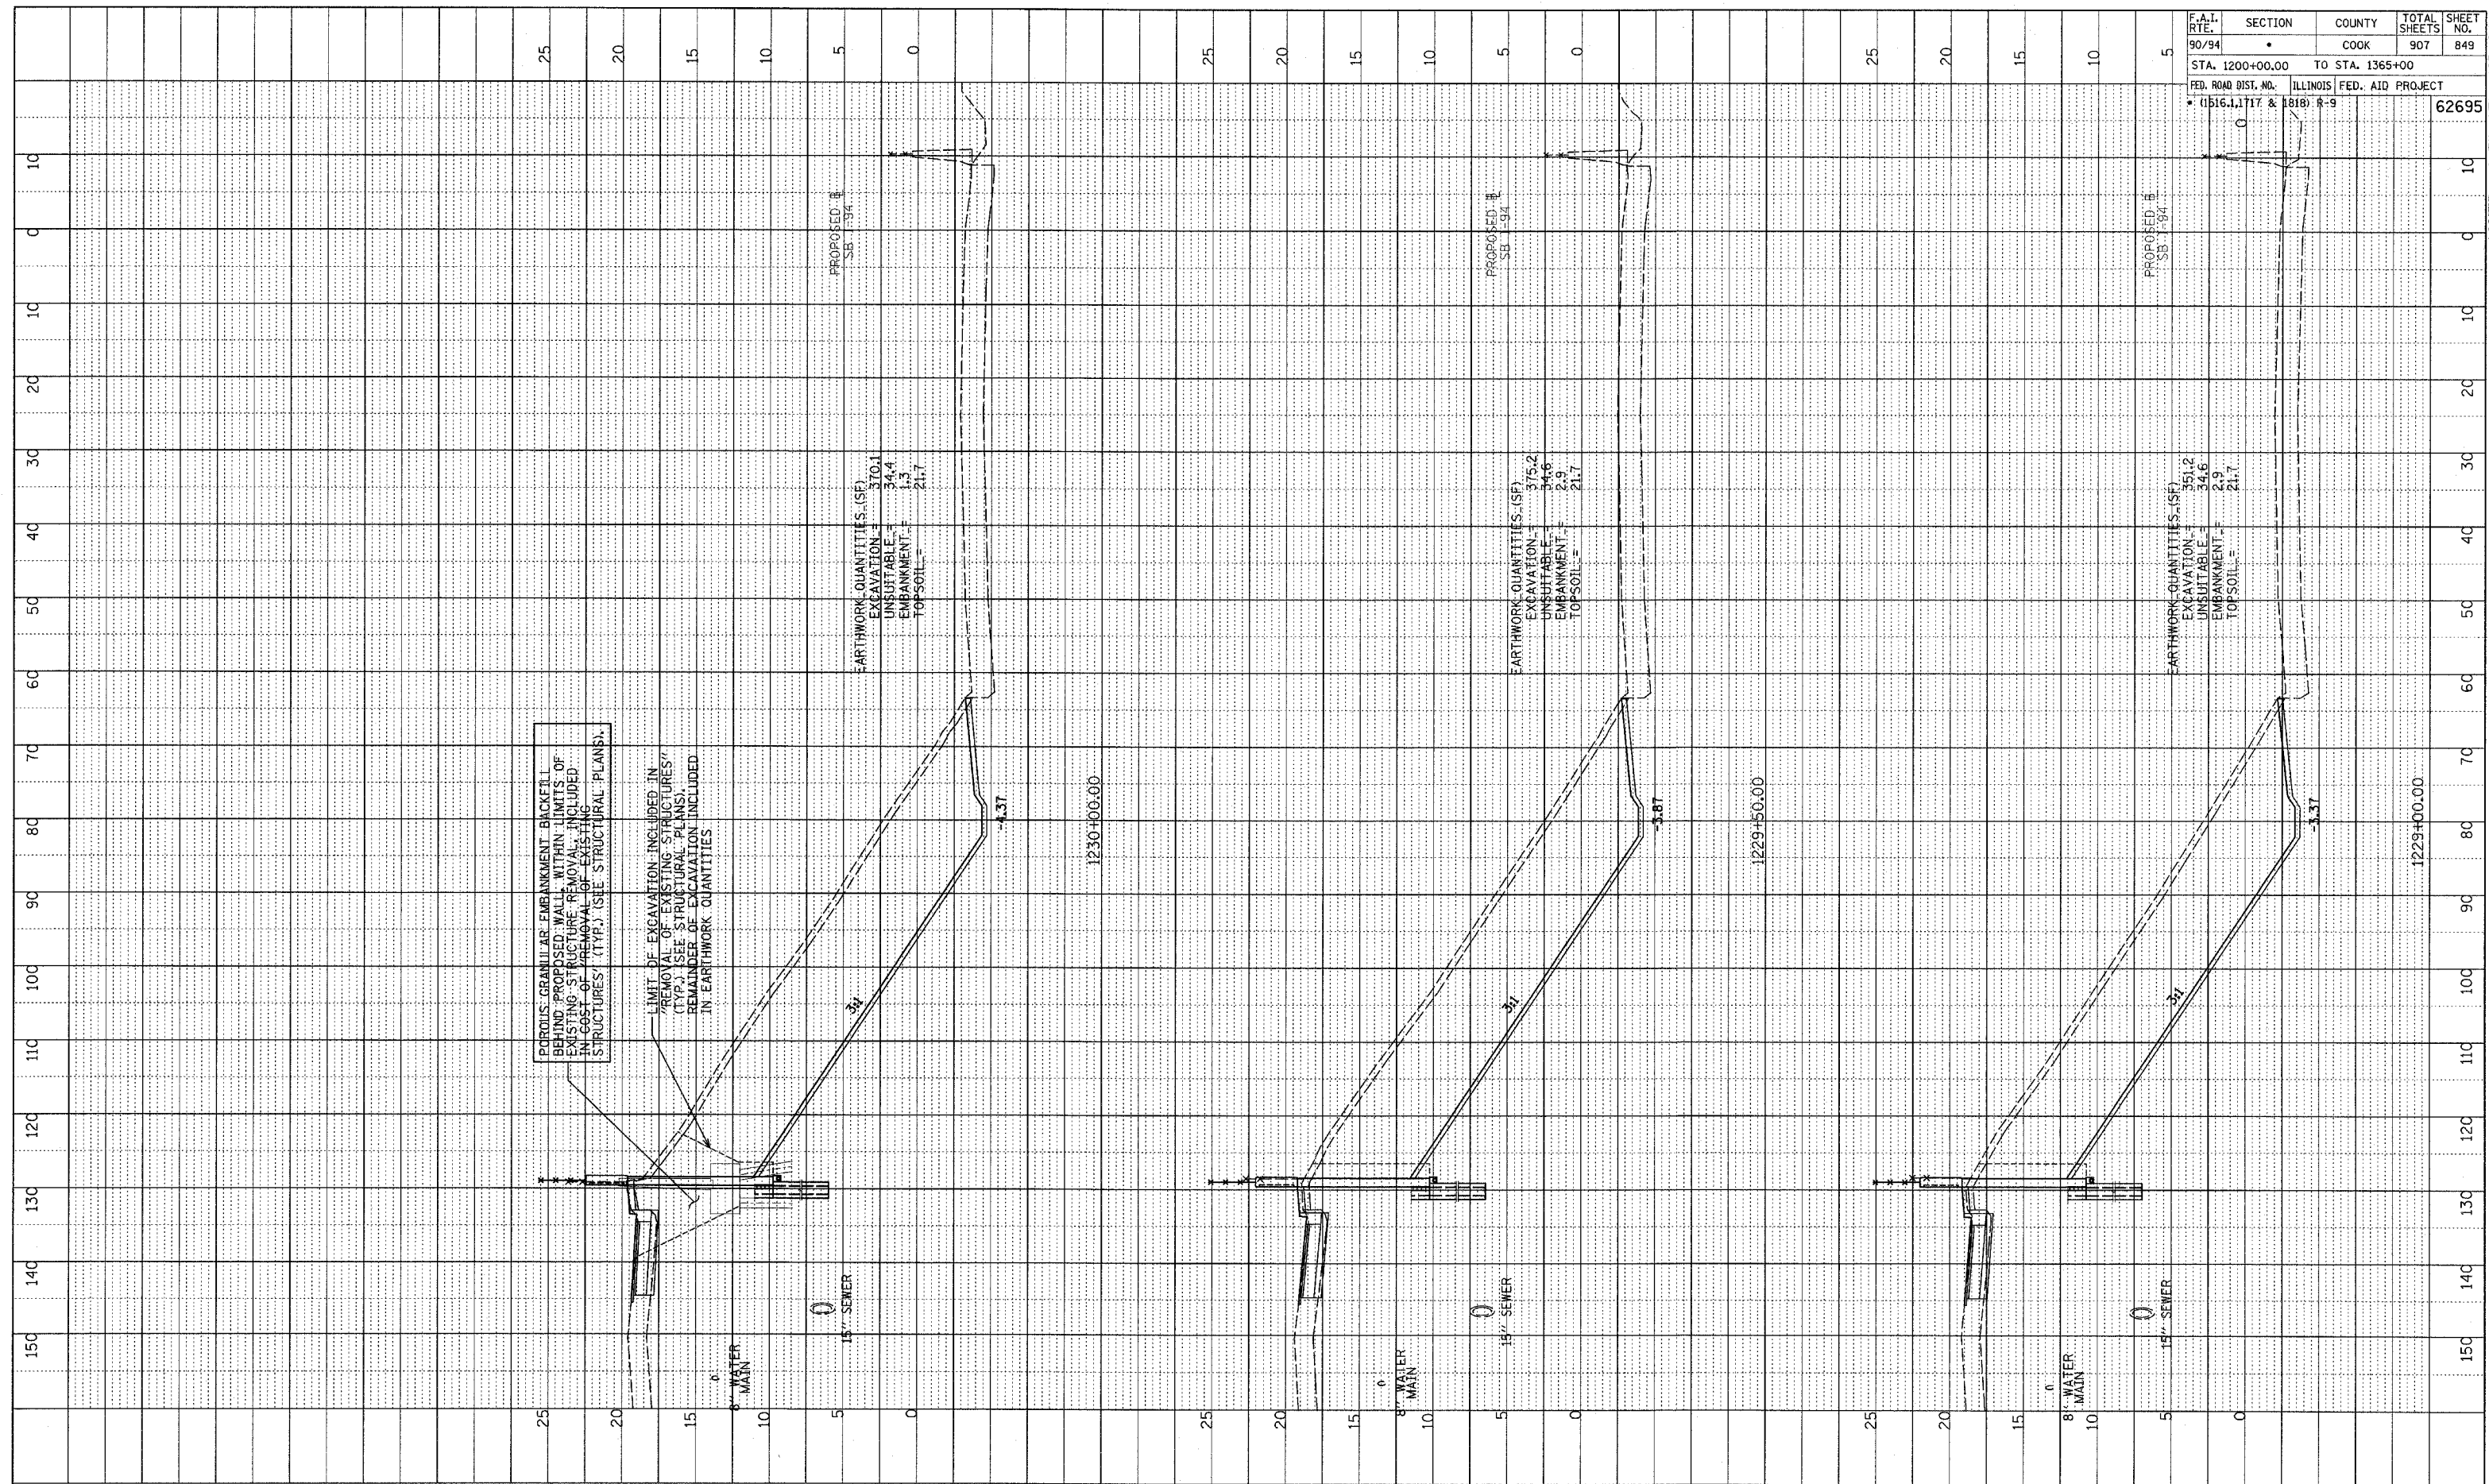


POROUS GRANULAR EMBANKMENT BACKFILL
 BEHIND PROPOSED WALL, WITHIN LIMITS OF
 EXISTING STRUCTURE REMOVAL, INCLUDED
 IN COST OF REMOVAL OF EXISTING
 STRUCTURES' (TYP.) (SEE STRUCTURAL PLANS).

LIMIT OF EXCAVATION INCLUDED IN
 "REMOVAL OF EXISTING STRUCTURES"
 (TYP.) (SEE STRUCTURAL PLANS).
 REMAINDER OF EXCAVATION INCLUDED
 IN EARTHWORK QUANTITIES

F.A.T. SITE NO.	SECTION	COUNTY	TOTAL SHEETS	SHEET NO.
90/94		COOK	907	849
STA. 1200+00.00 TO STA. 1365+00		ILLINOIS FED. AID PROJECT		
FED. ROAD DIST. NO. (1516.1, 1717 & 1818) R-9		62695		

TYLIN INTERNATIONAL

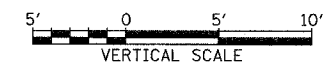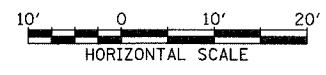

SB 95th ST. EXIT RAMP
 STA. 1229+00 TO STA. 1230+00

P:\02-31 Road\07\bg\07\bas195a.f.dgn