

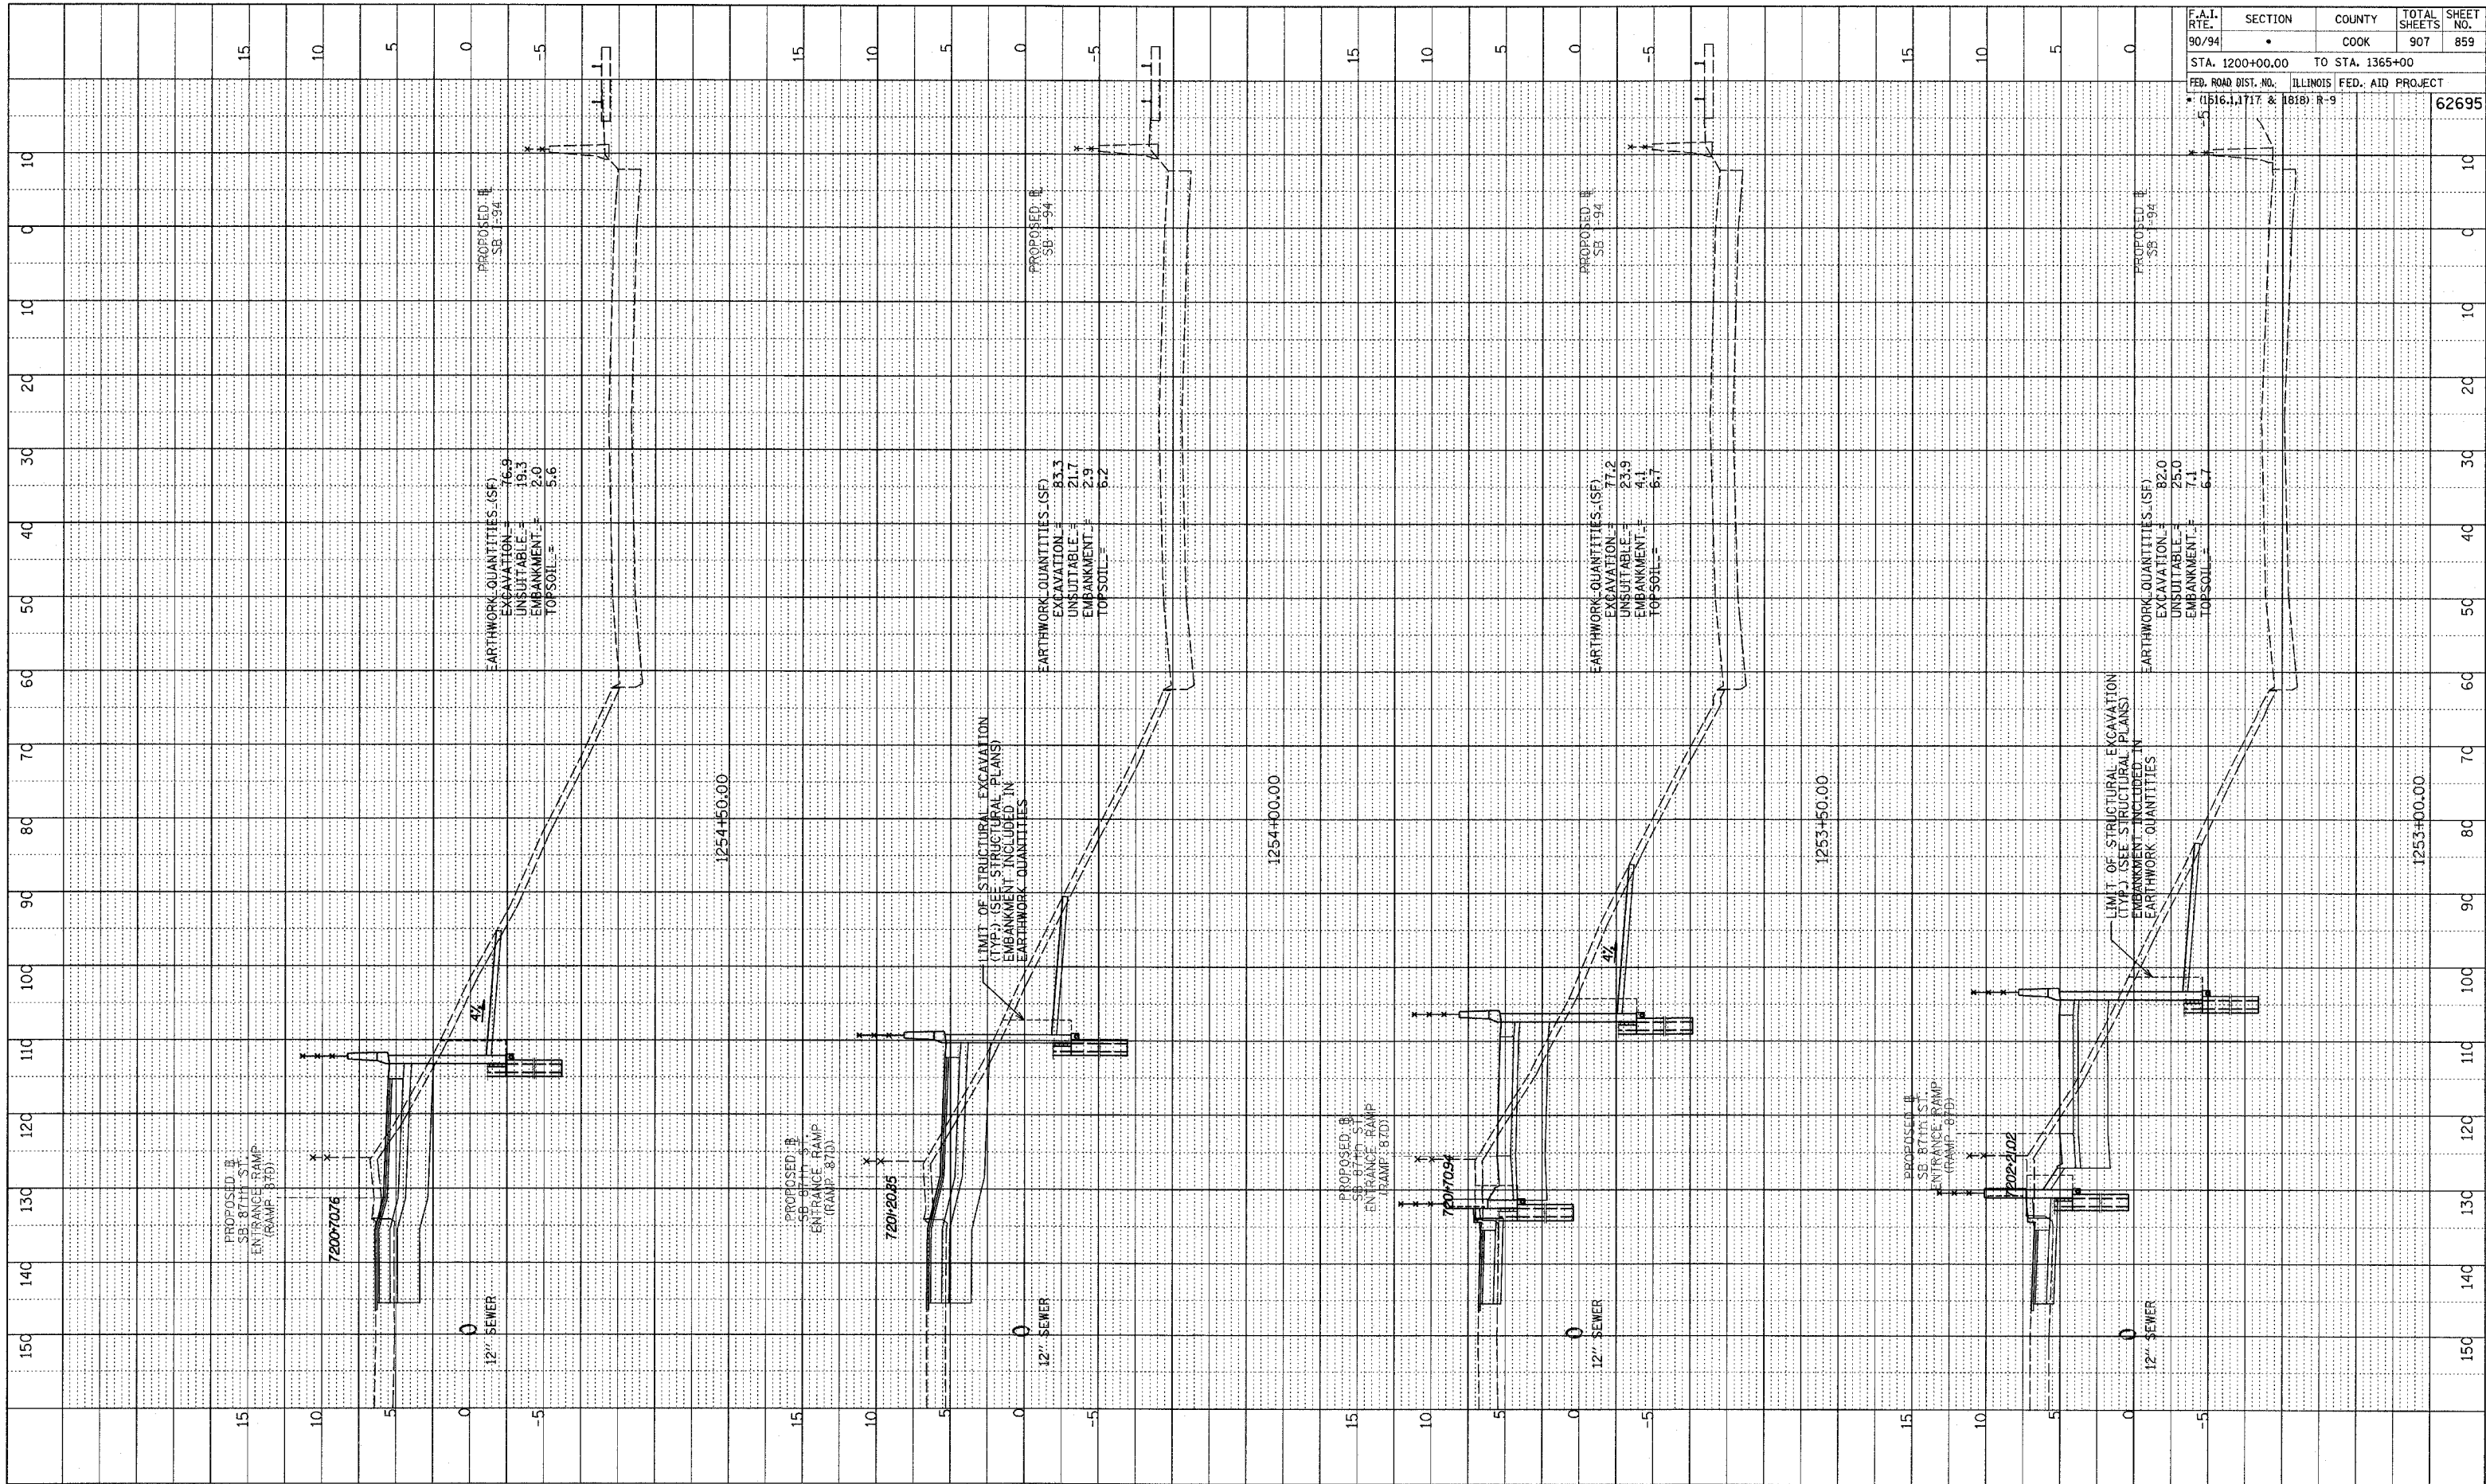


PROFILE SURVEYED  
 PHOTO CHECKED  
 NOTE BOOK  
 NO. \_\_\_\_\_  
 STRUCTURE NOTATIONS CHECKED

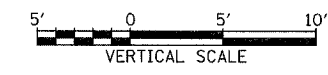

F.A.I. RTE.	SECTION	COUNTY	TOTAL SHEETS	SHEET NO.
90/94		COOK	907	859

TYLIN INTERNATIONAL

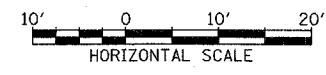

SB 87th ST. ENTRANCE RAMP  
STA. 1253+00 TO STA. 1254+50

PA0237.yroad/cv/bgsk/bass/87th.dwg