

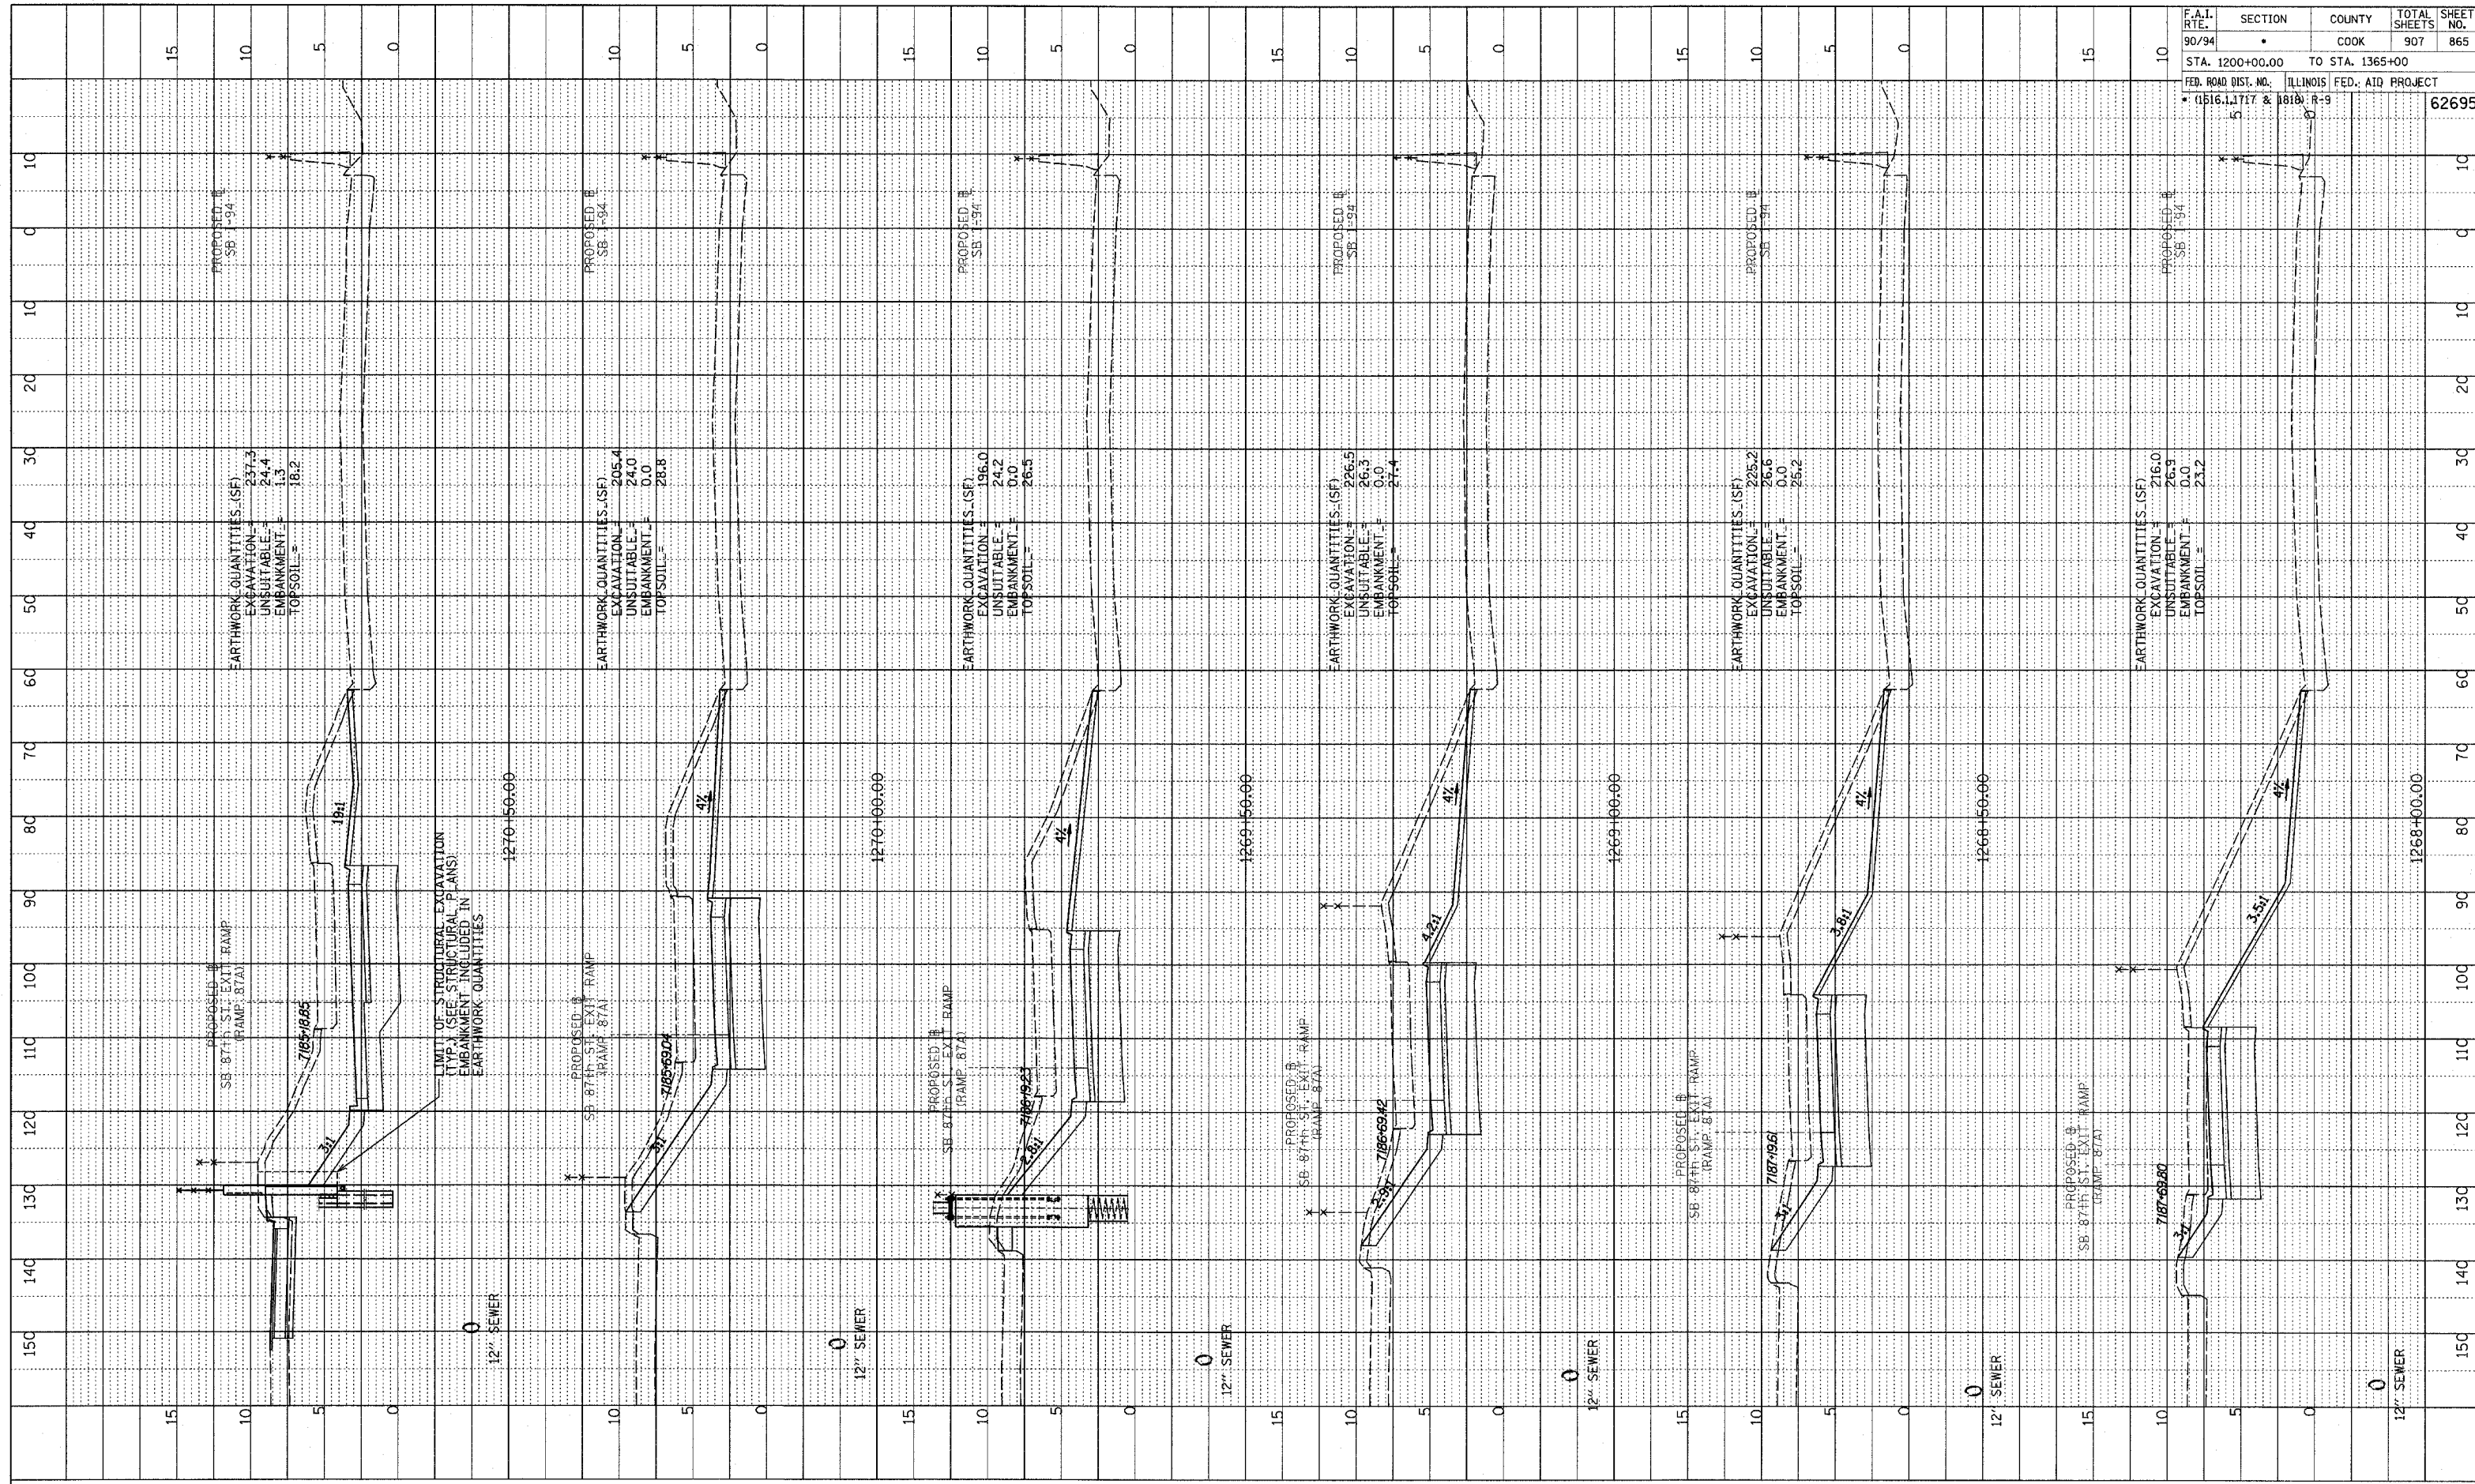


PROF ILL SURVEYED
 GRADES CHECKED
 EMBANKMENT NOTED
 NO. 1074185 CHFD

F.A.I. RTE.	SECTION	COUNTY	TOTAL SHEETS	SHEET NO.
90/94		COOK	907	865
STA. 1200+00.00 TO STA. 1365+00		ILLINOIS FED. AID PROJECT		
FED. ROAD DIST. NO.		R-9		62695

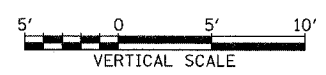

TYLIN INTERNATIONAL

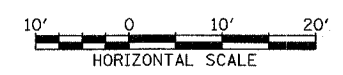

SB 87th ST. EXIT RAMP
 STA. 1268+00 TO STA. 1270+50

P:\02-31-94\road\90\94\865\865.dwg