



PLOTTED
 CHECKED
 NO. _____
 STRUCTURE NOTATIONS CHFD

F.A.I. RTE.	SECTION	COUNTY	TOTAL SHEETS	SHEET NO.
90/94	*	COOK	907	872
STA. 1200+00.00 TO STA. 1365+00				
FED. ROAD DIST. NO. ILLINOIS FED. AID PROJECT				
* (1516.1, 1717 & 1818) R-9		62695		

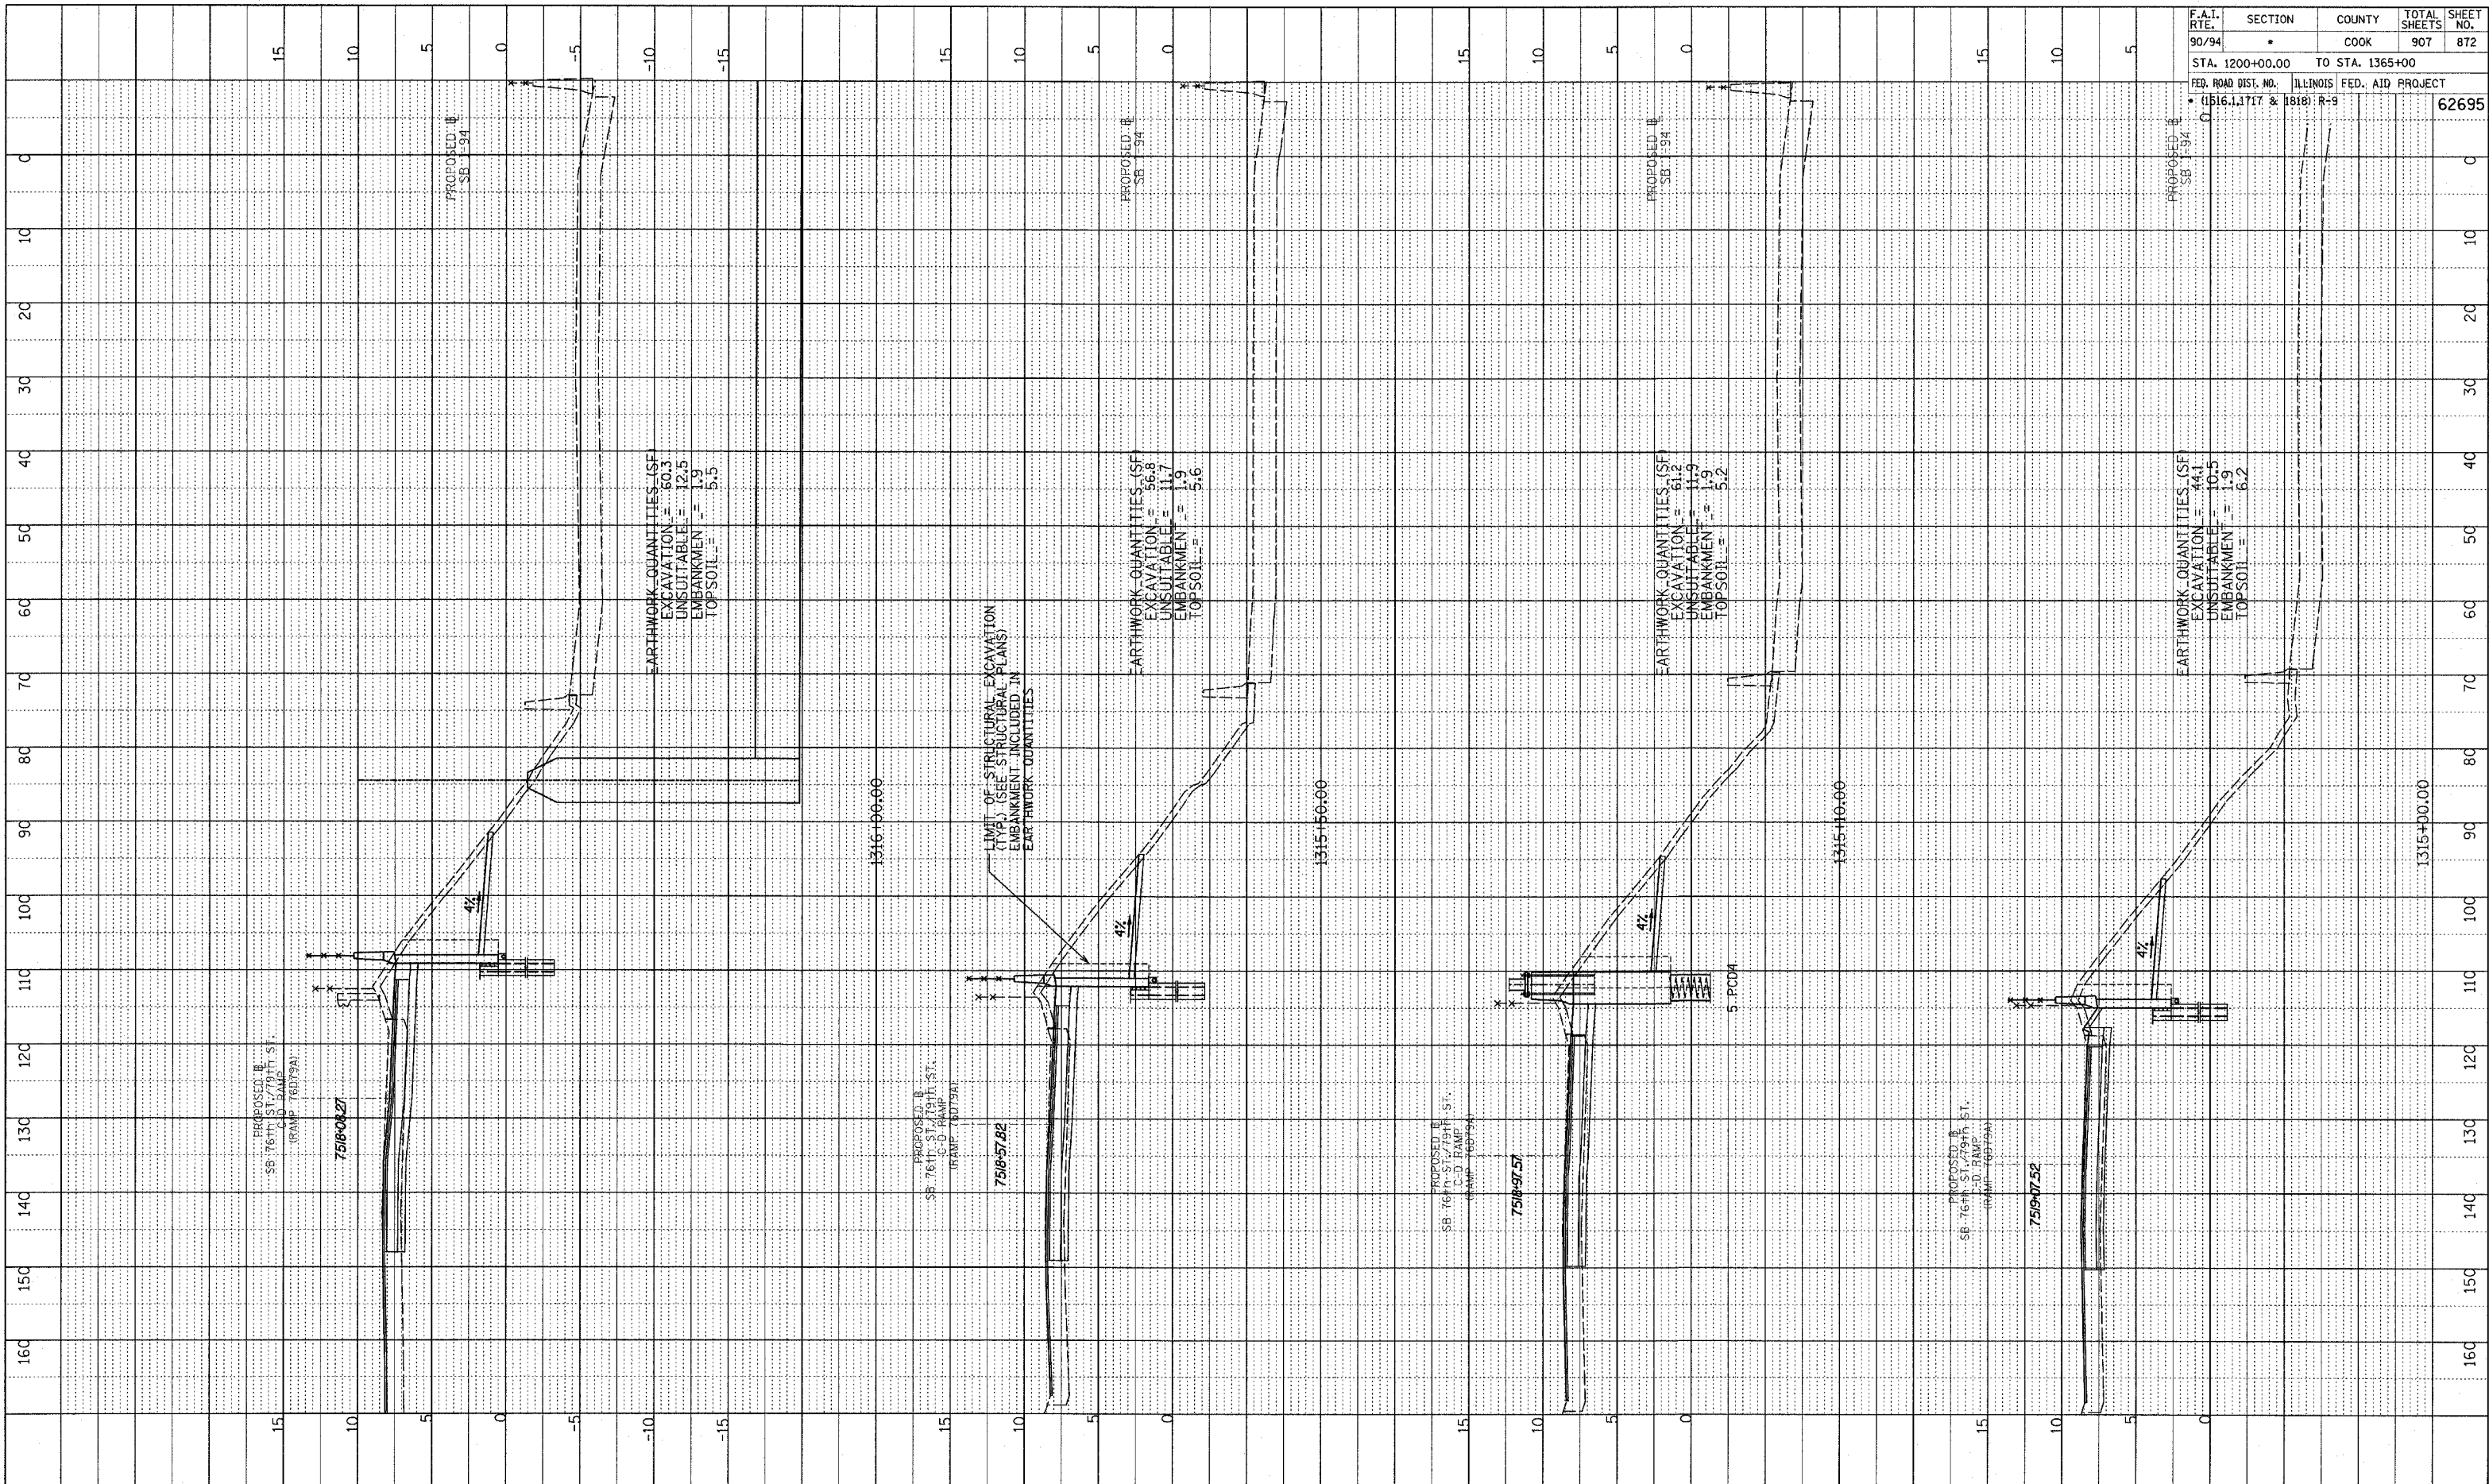

TYLIN INTERNATIONAL

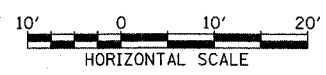

SB 76th TO 79th ST. CD RAMP
 STA. 1315+00 TO STA. 1316+00

F:\02-31-Road\CD RAMP\760794\872.dwg