

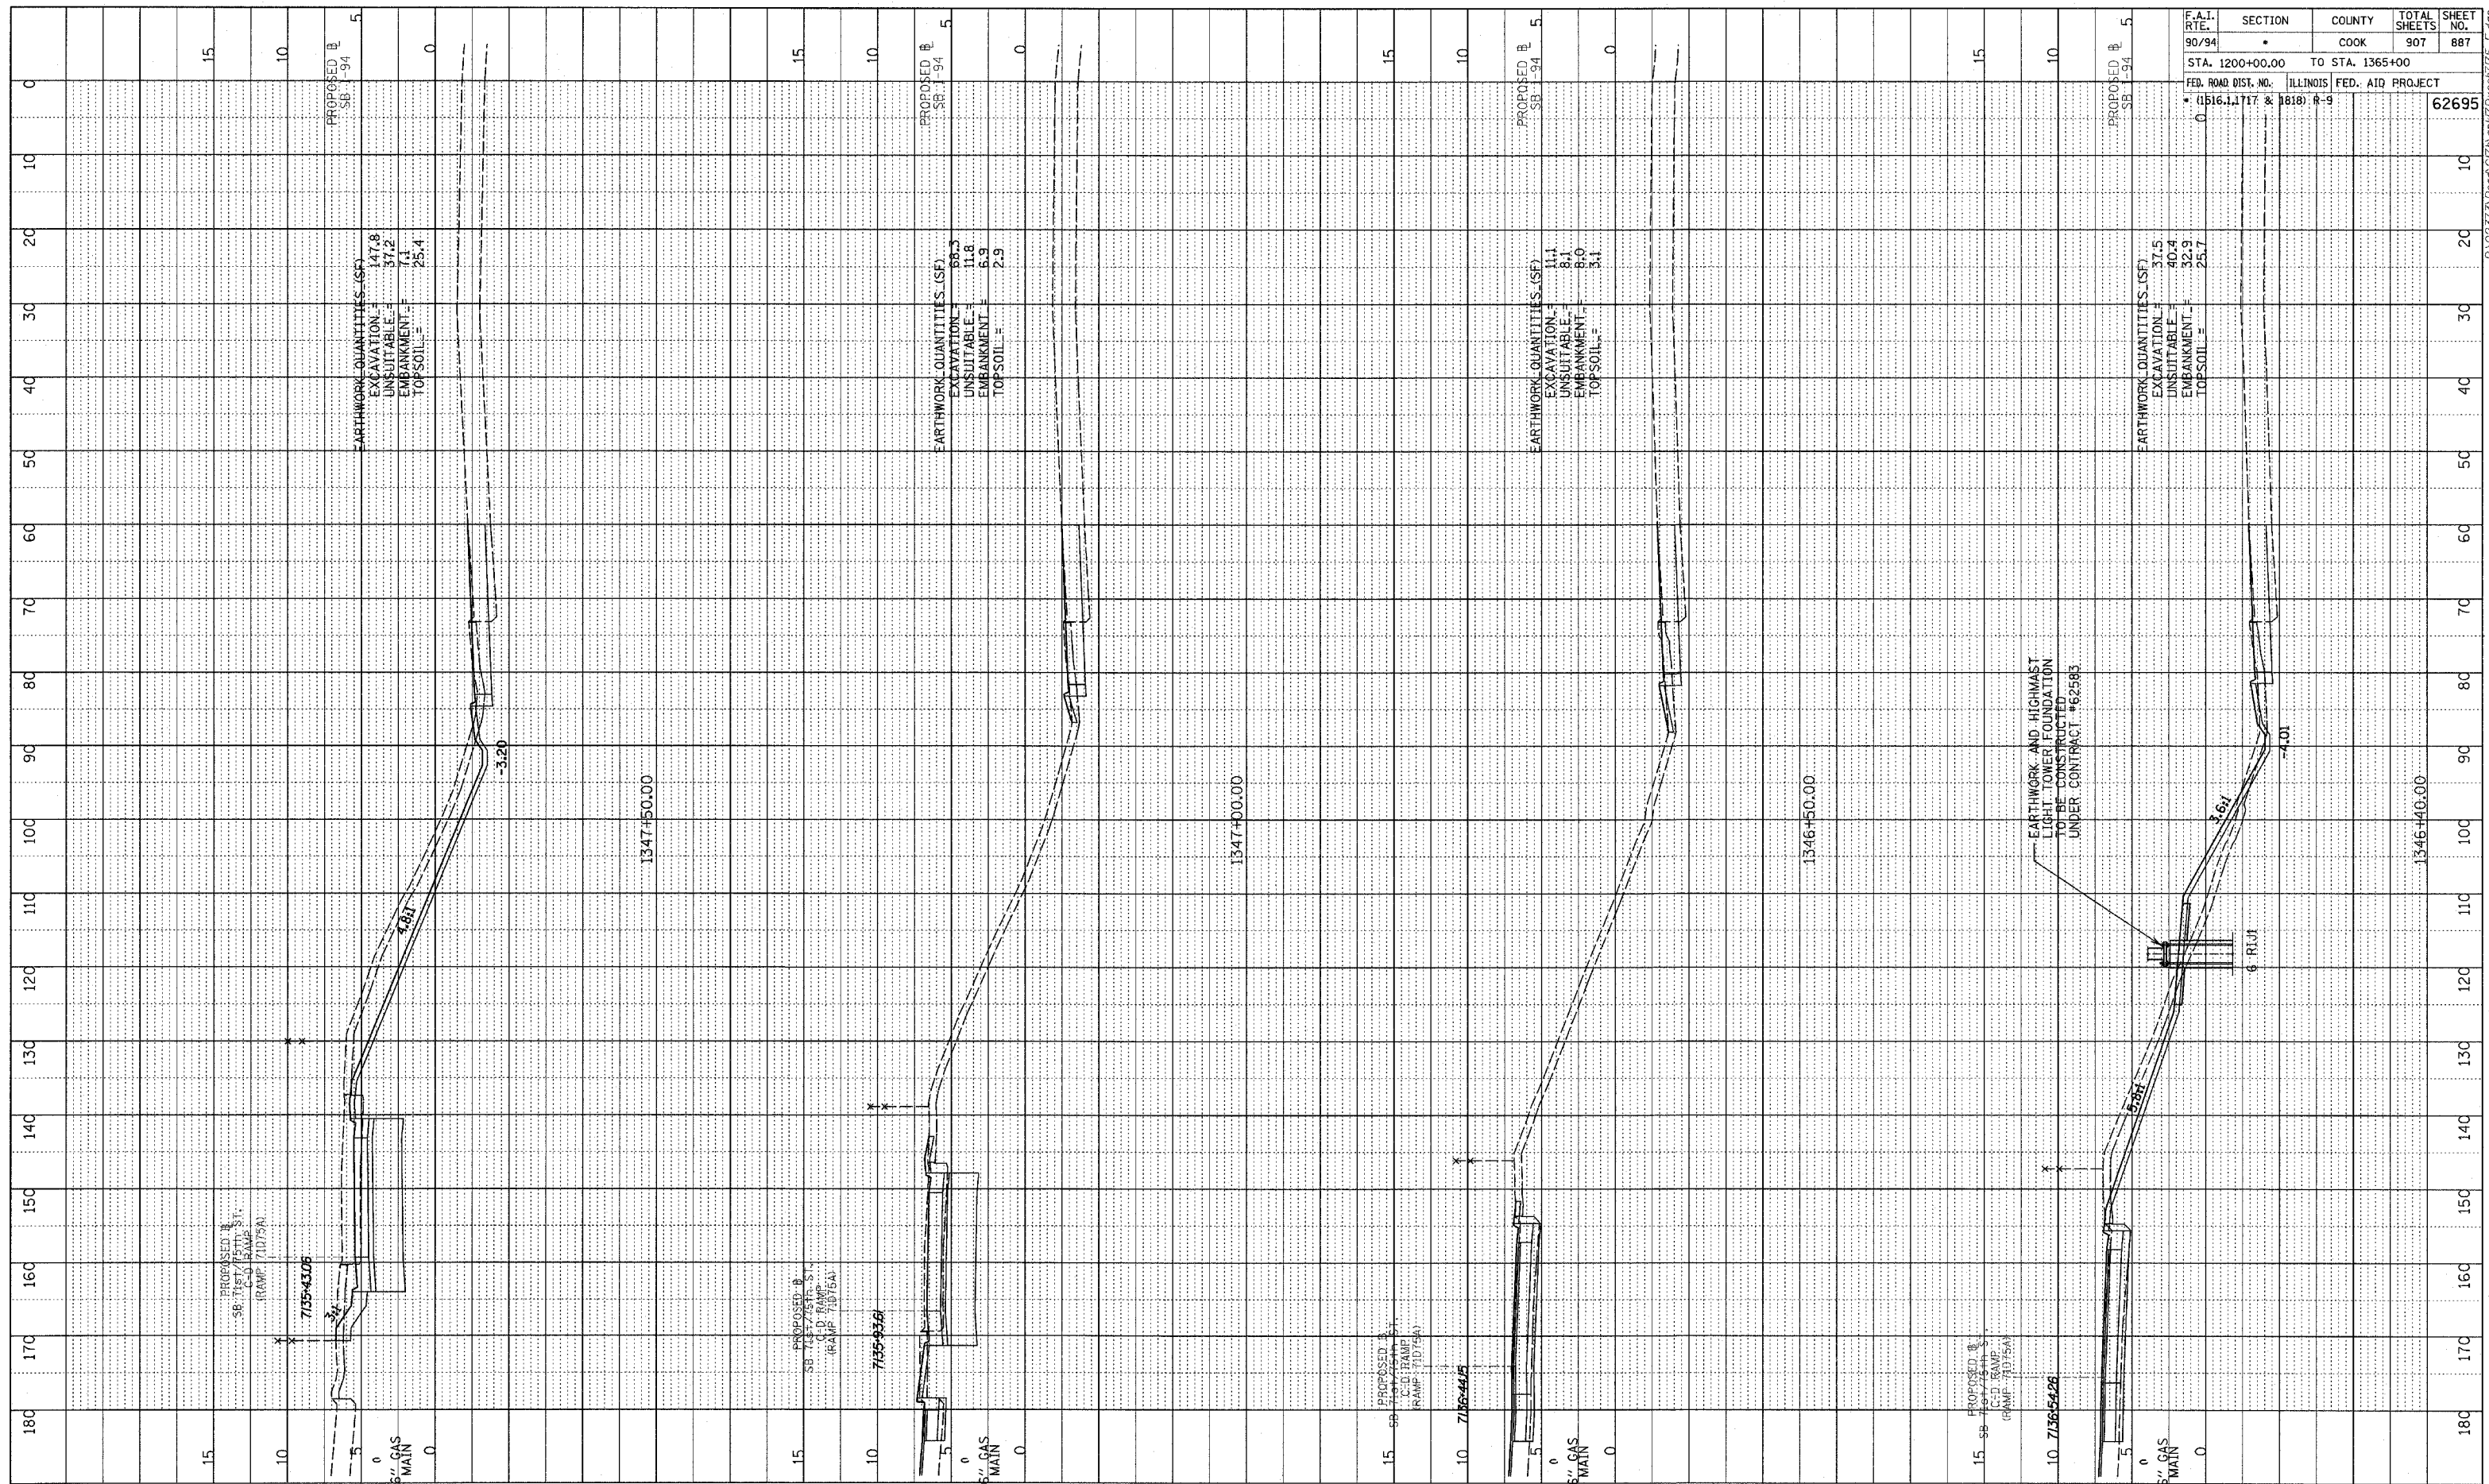


PROF. ILL. DRAWN
 GRADES CHECKED
 PLAN NOTED
 NO. STRUCTURE NOTATIONS CH/NO

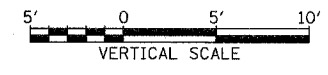

F.A.I. RTE.	SECTION	COUNTY	TOTAL SHEETS	SHEET NO.
90/94	*	COOK	907	887
STA. 1200+00.00		TO STA. 1365+00		
FED. ROAD DIST. NO.		ILLINOIS FED. AID PROJECT		62695
* 11516.1, 1717 & 1818		R-9		

TYLIN INTERNATIONAL

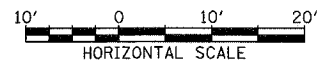

P:\02373\Road\CT\B\gpr\T\Bxsh\T15_F.dgn