



PLOTTED
 DATE: 11/17/94
 BY: J. W. B. / J. W. B.
 NO. _____
 STRUCTURE NOTATION: CHRD

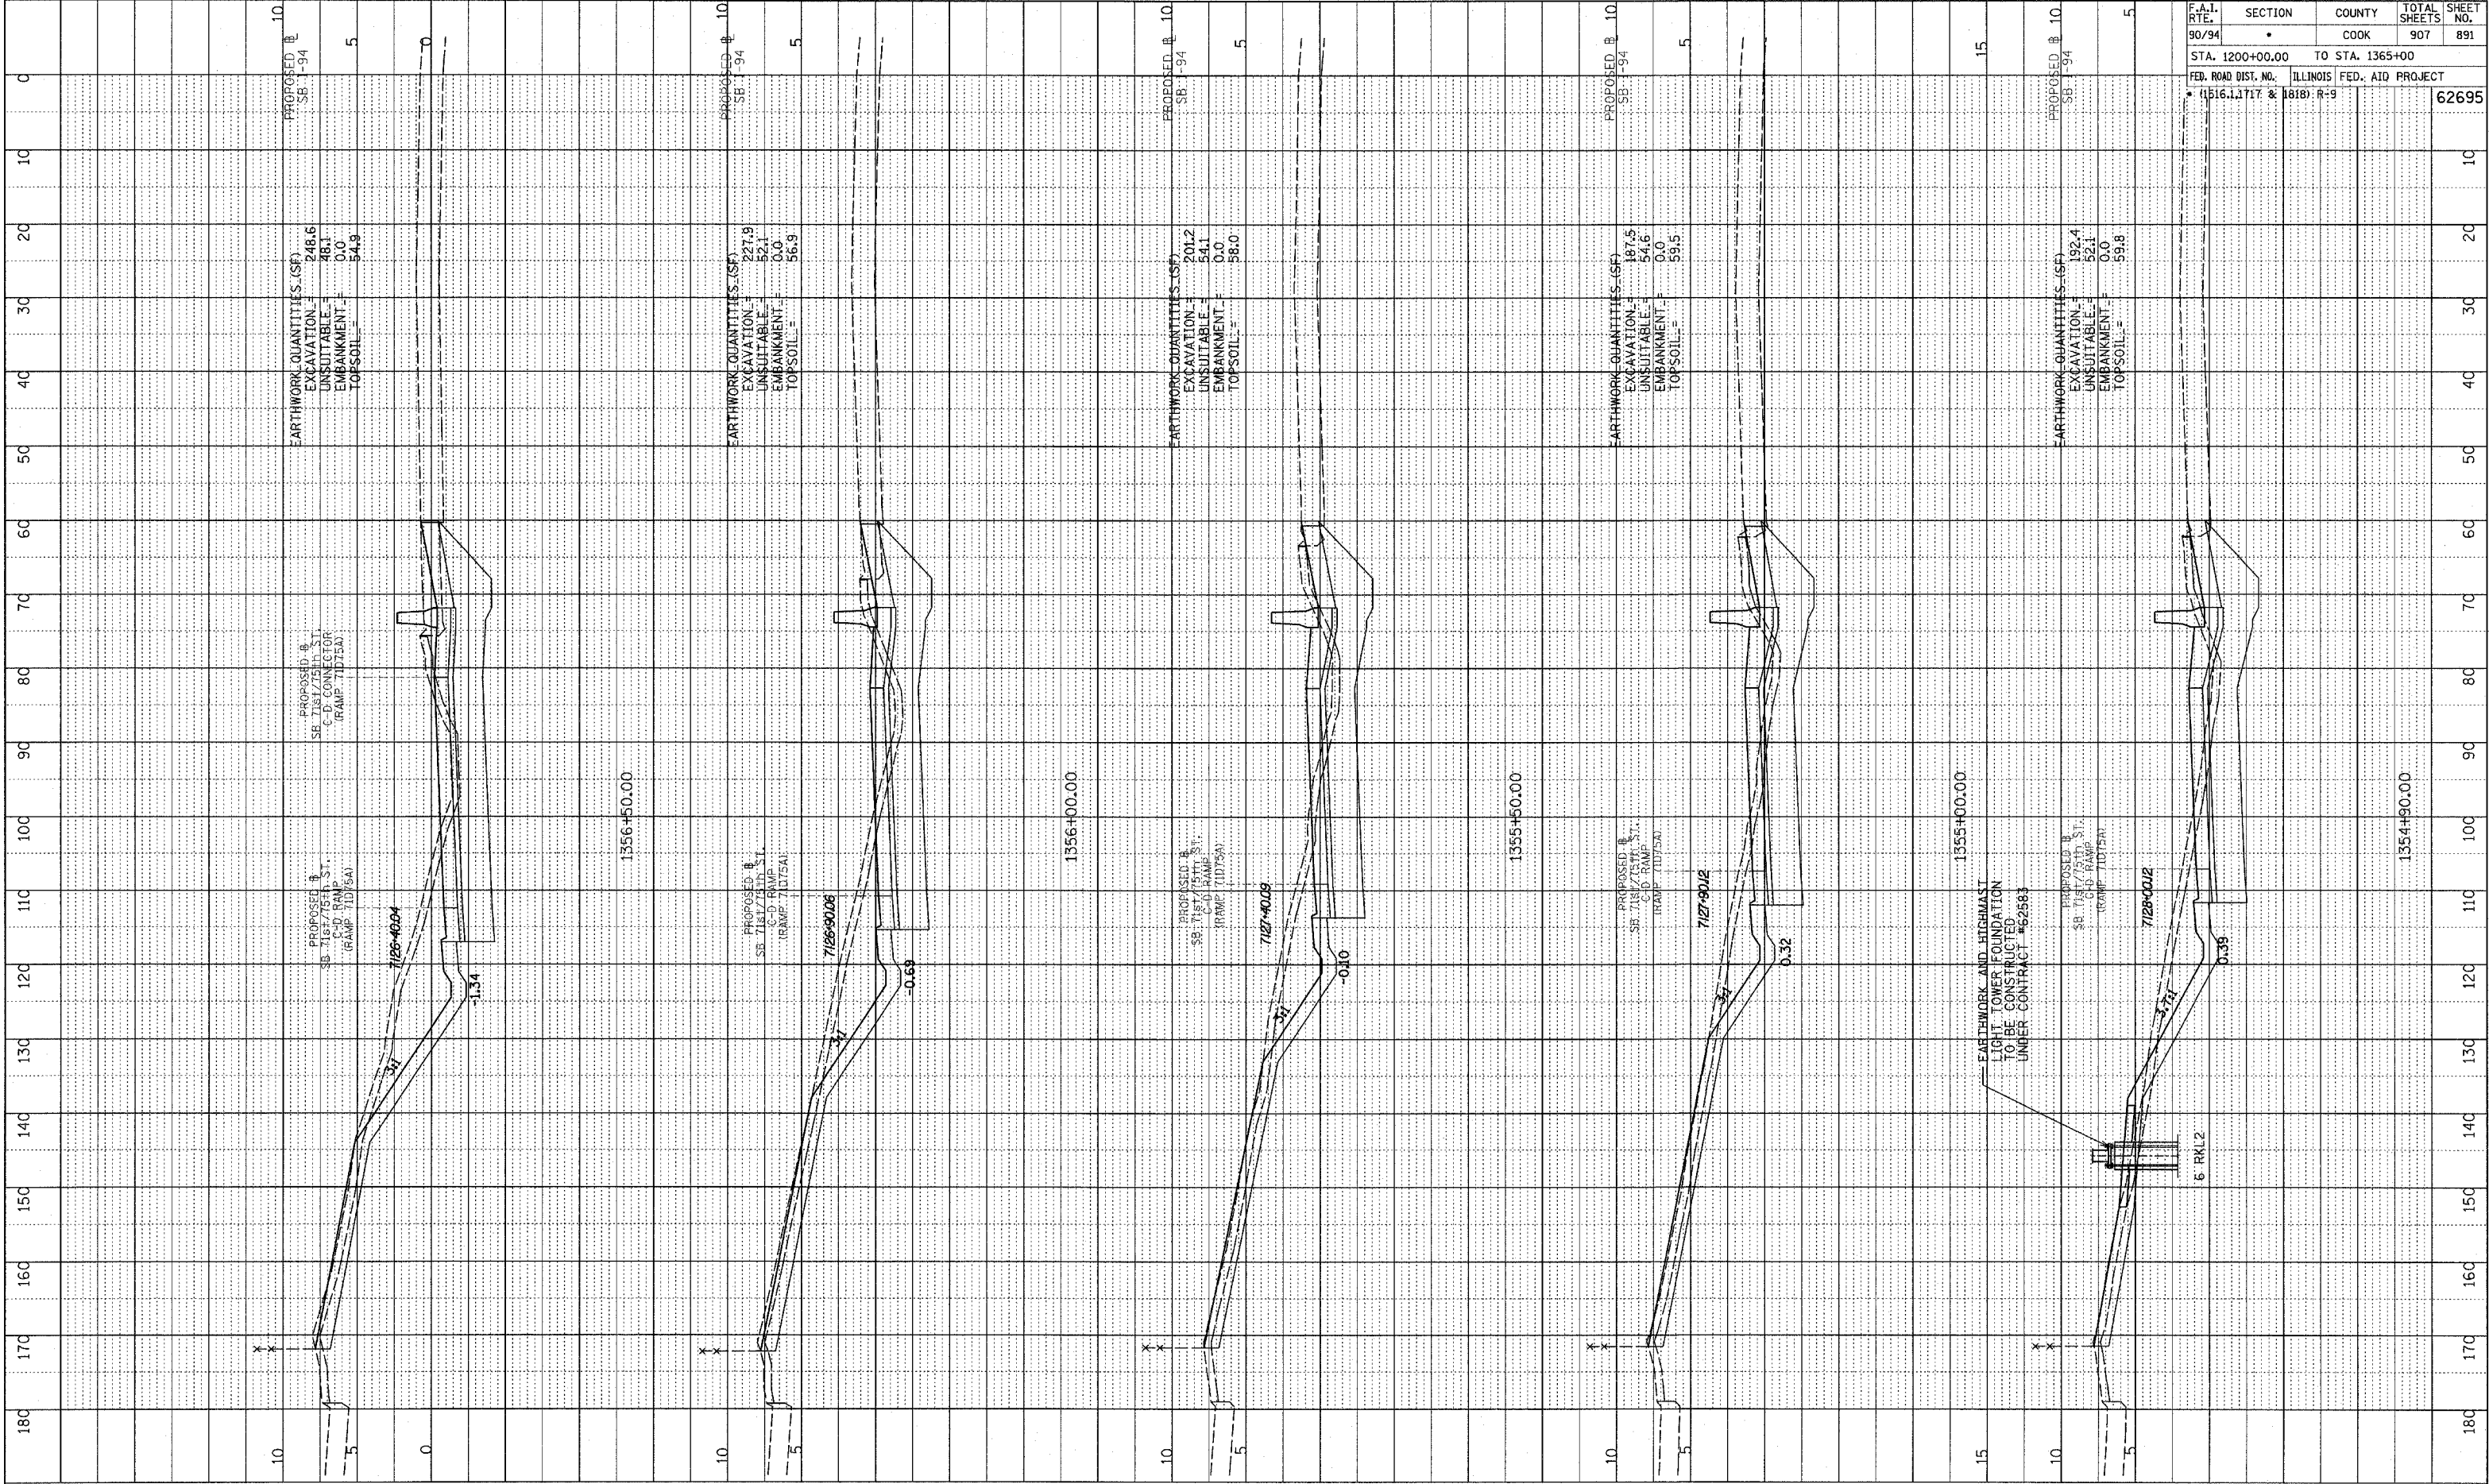

F.A.I. RTE.	SECTION	COUNTY	TOTAL SHEETS	SHEET NO.
90/94		COOK	907	891
STA. 1200+00.00		TO STA. 1365+00		
FED. ROAD DIST. NO. 11516.1, 1717 & 1818		ILLINOIS FED. AID PROJECT		
				62695

TYLIN INTERNATIONAL

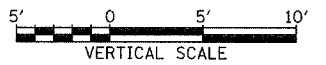

P:\02313\Road\ACIT\Drawings\Bxsshit15.F.dgn