


F.A.I. RTE. 94	SECTION *	COUNTY COOK	TOTAL SHEETS 907	SHEET NO. 897
STA. TO STA.		FED. ROAD DIST. NO. ILLINOIS FED. AID PROJECT		
* (1516J, 1717 & 1818) #=9		62695		

CROSS SECTIONS SURVEYED BY DATE  
 SECTIONS PLOTTED BY  
 NOTE BOOK NO. AND CHECKED BY  
 NO. STRUCTURE NOTATIONS CHECKED

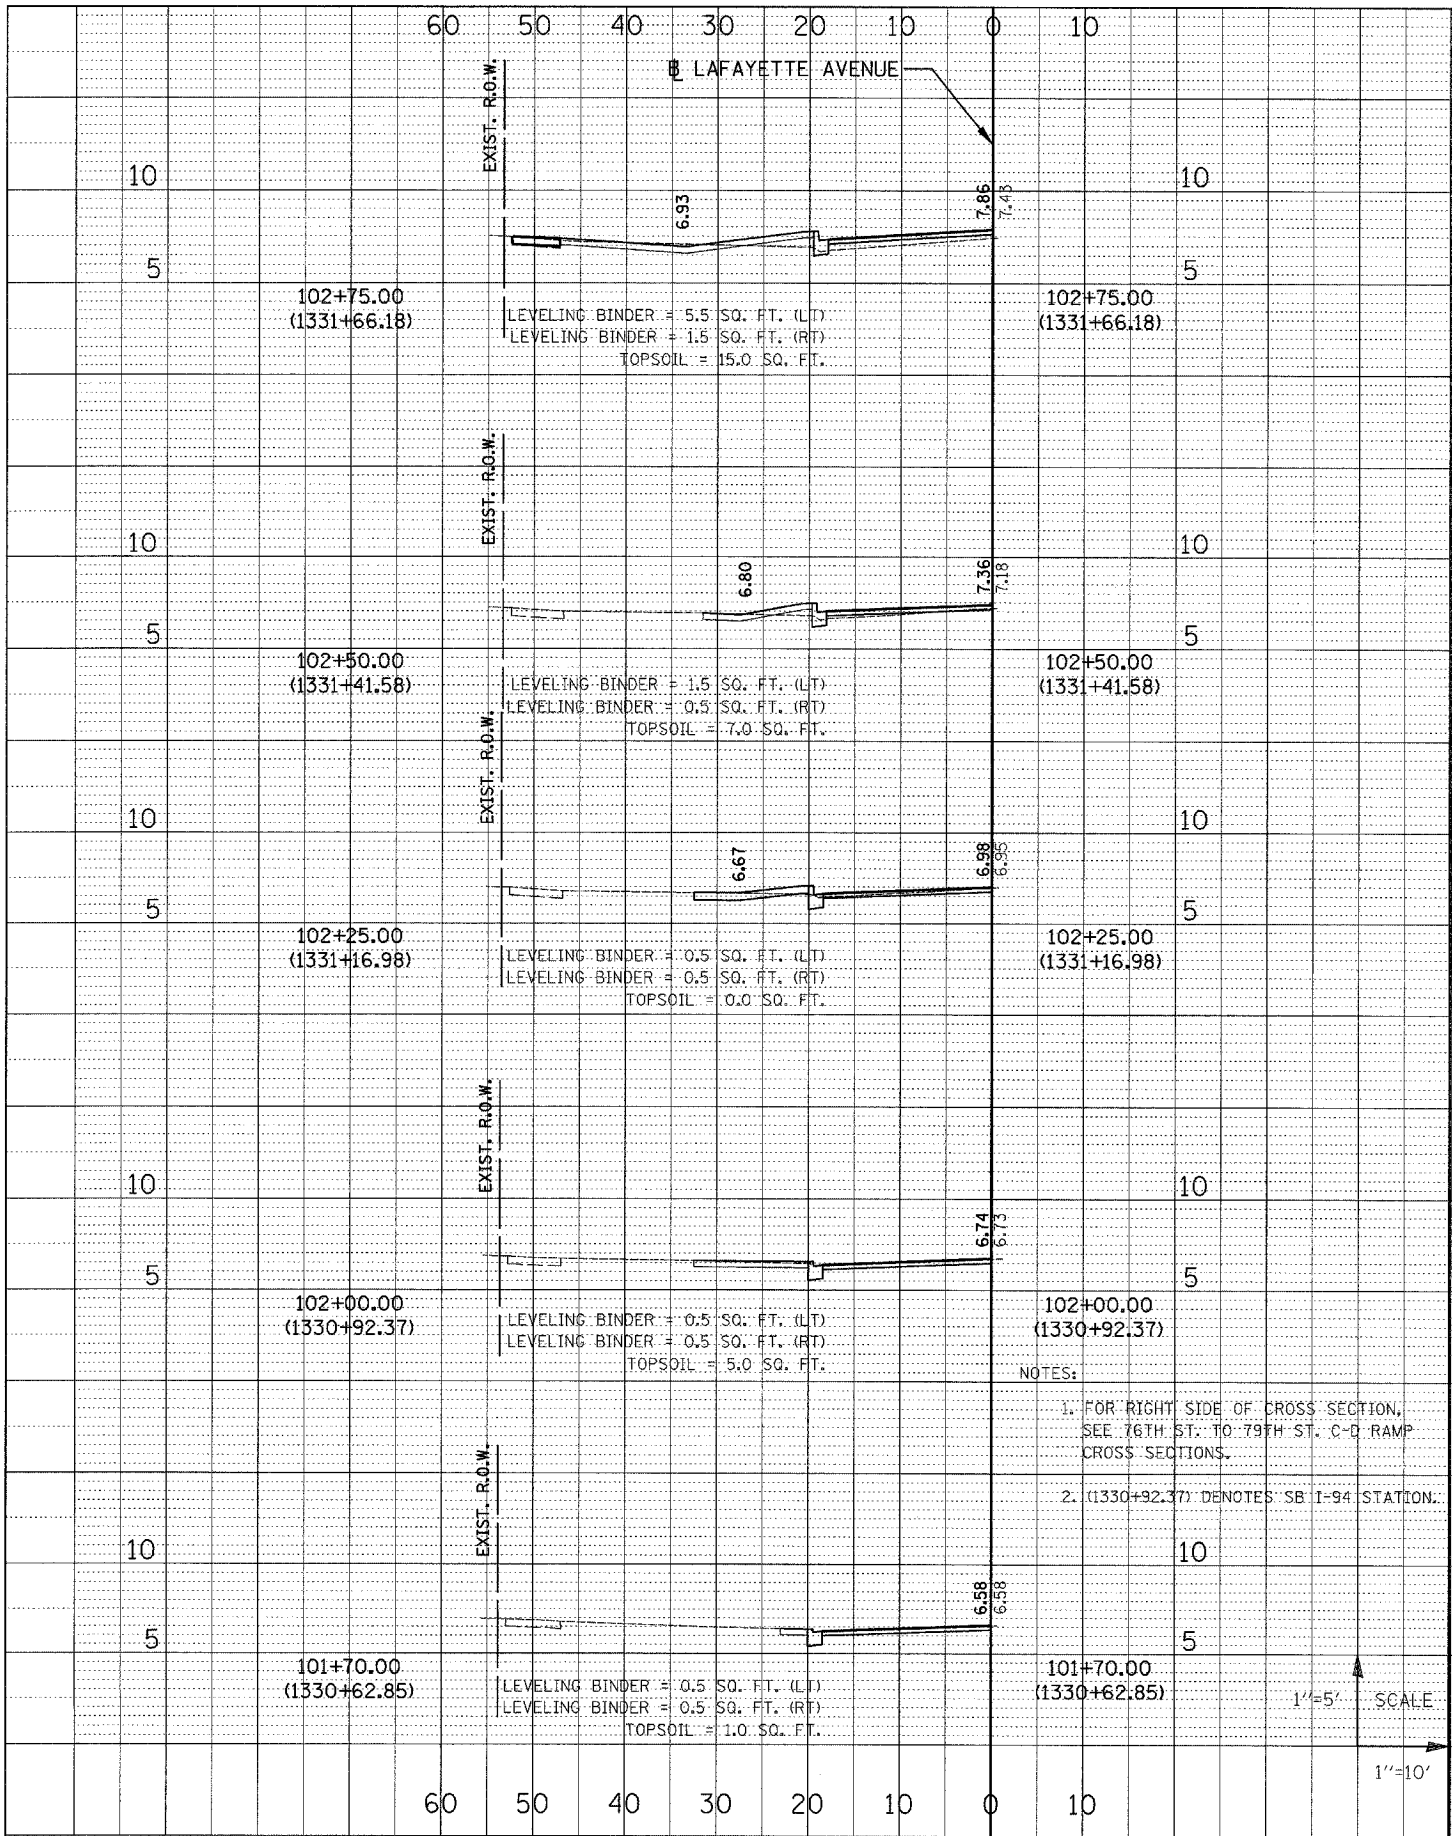

NOTES:  
 1. FOR RIGHT SIDE OF CROSS SECTION, SEE 76TH ST. TO 79TH ST. C-D RAMP CROSS SECTIONS.  
 2. (1330+92.37) DENOTES SB I-94 STATION.

1"=5' SCALE  
 1"=10'

